




DRAINAGE BOUNDARY LEGEND

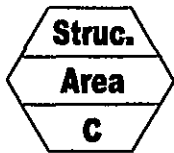

Drainage Divide


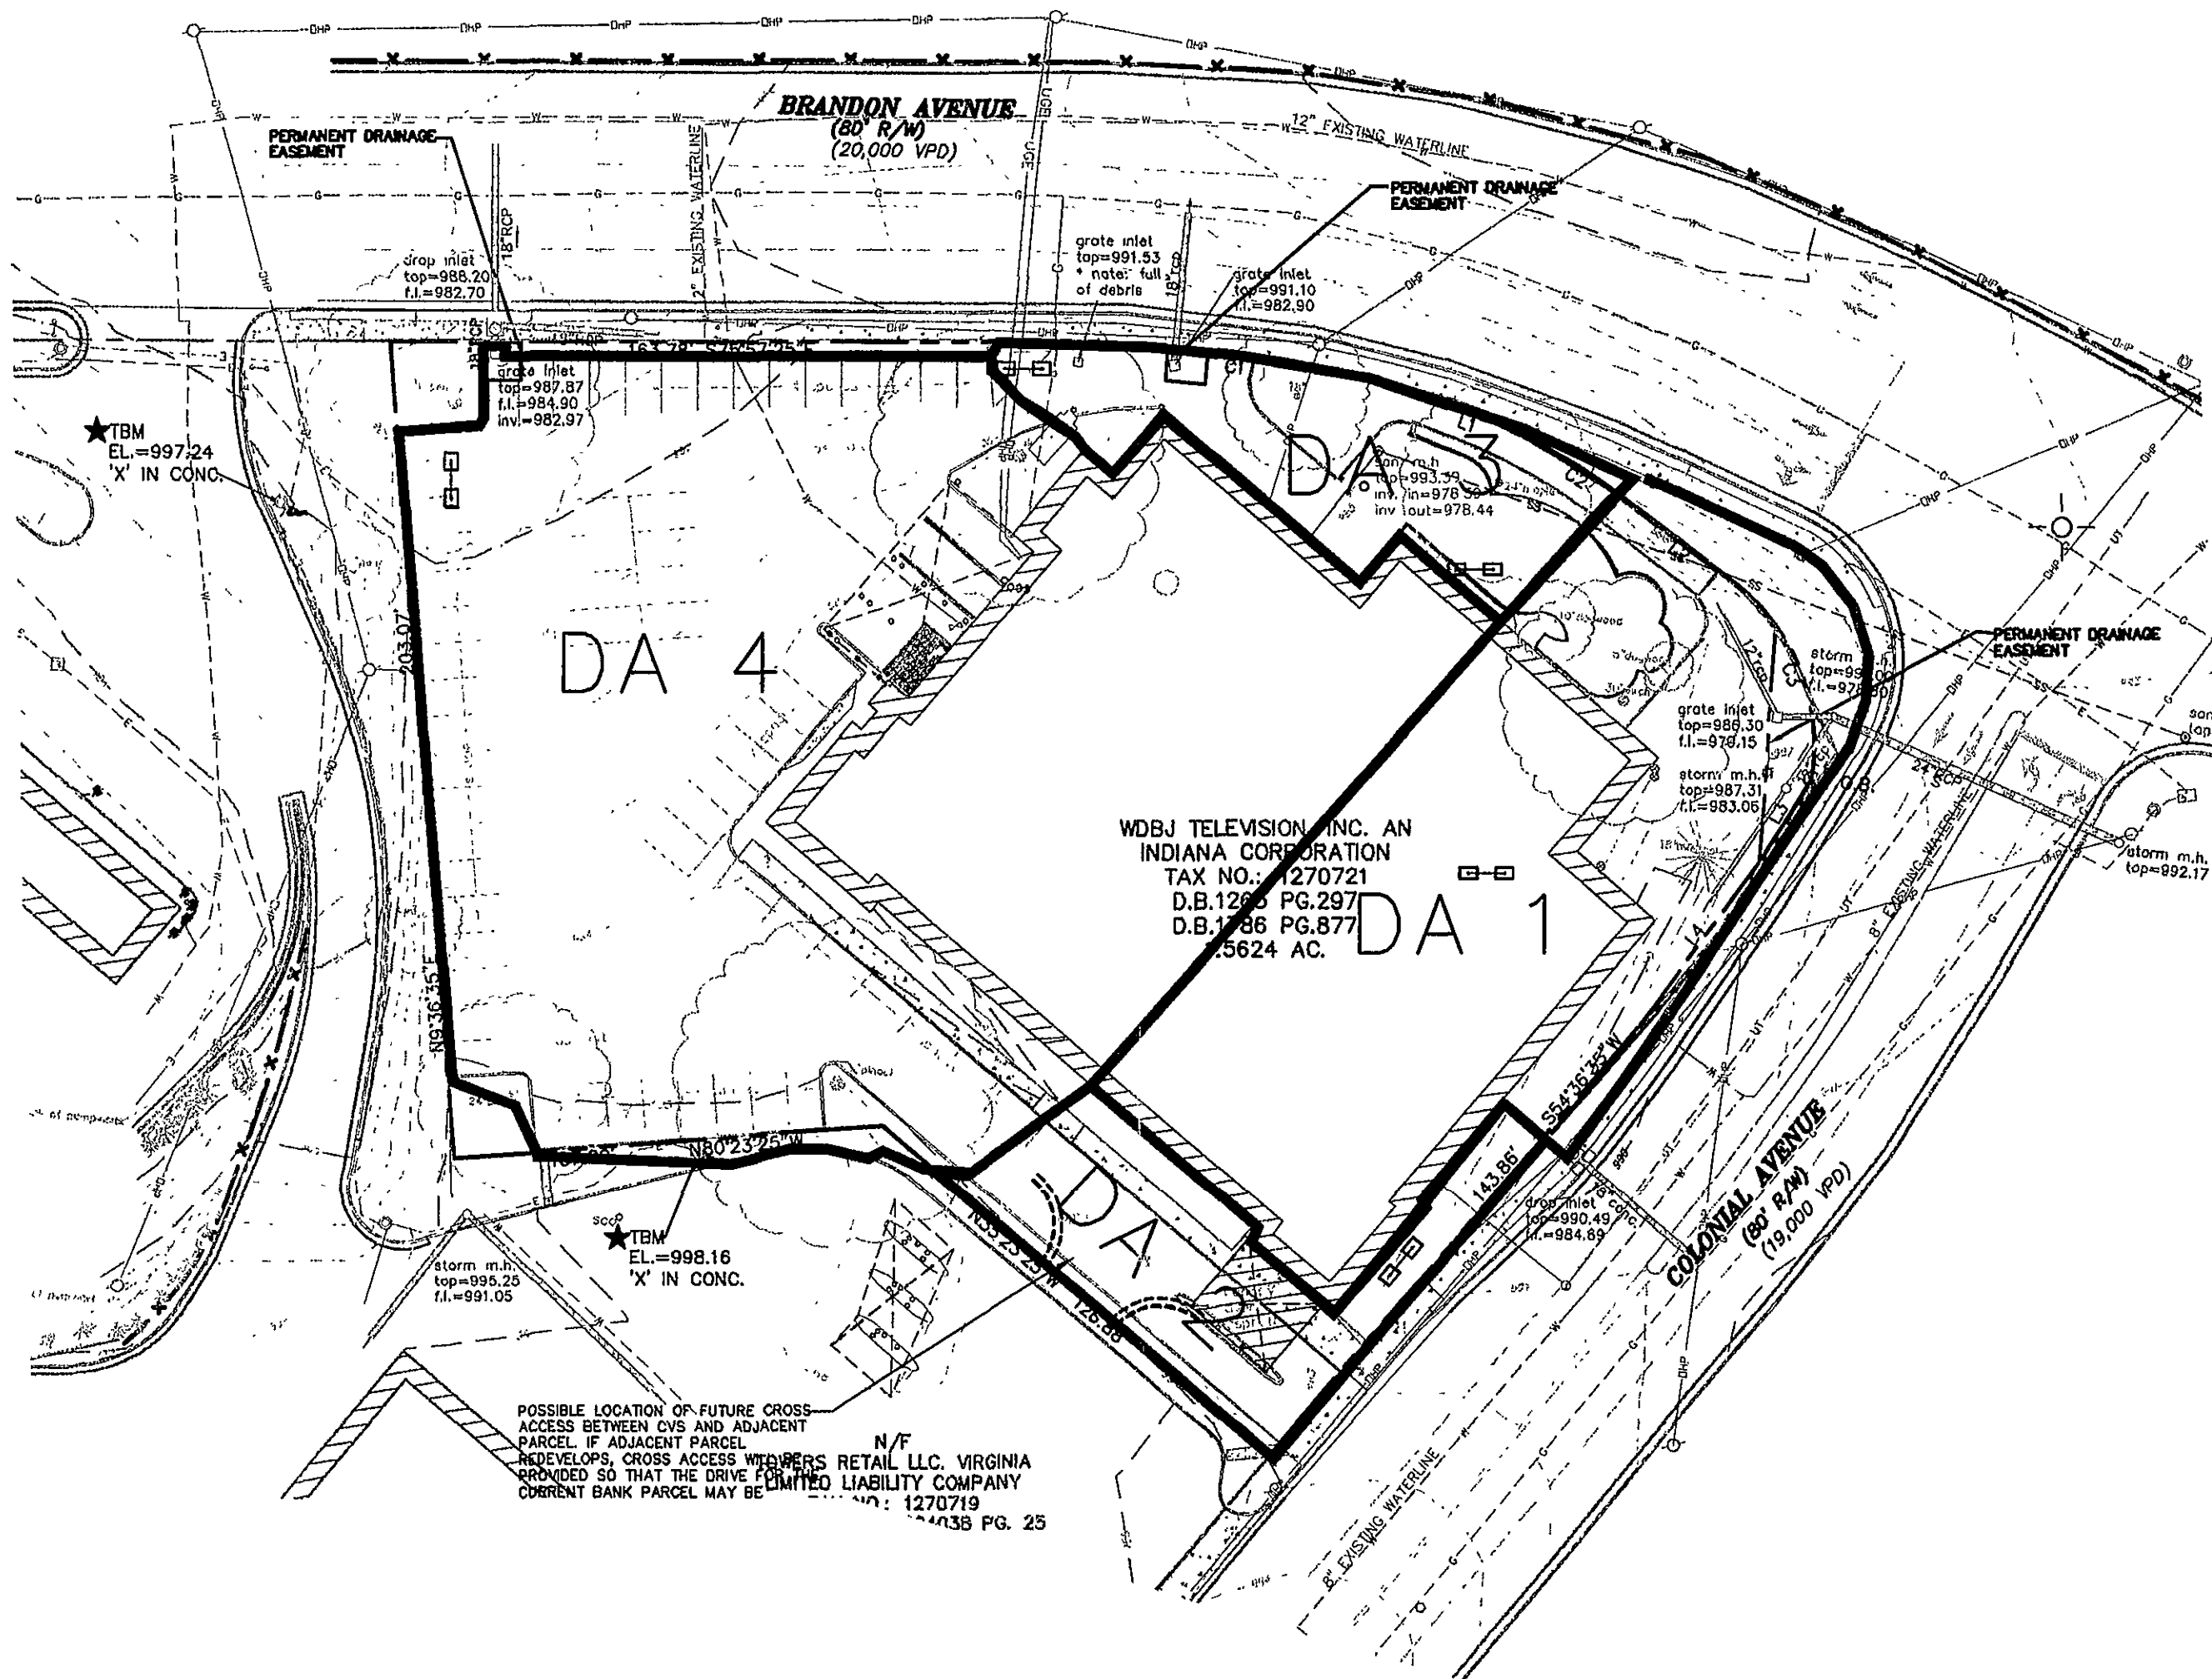


PRE-DEVELOPMENT DRAINAGE MAP

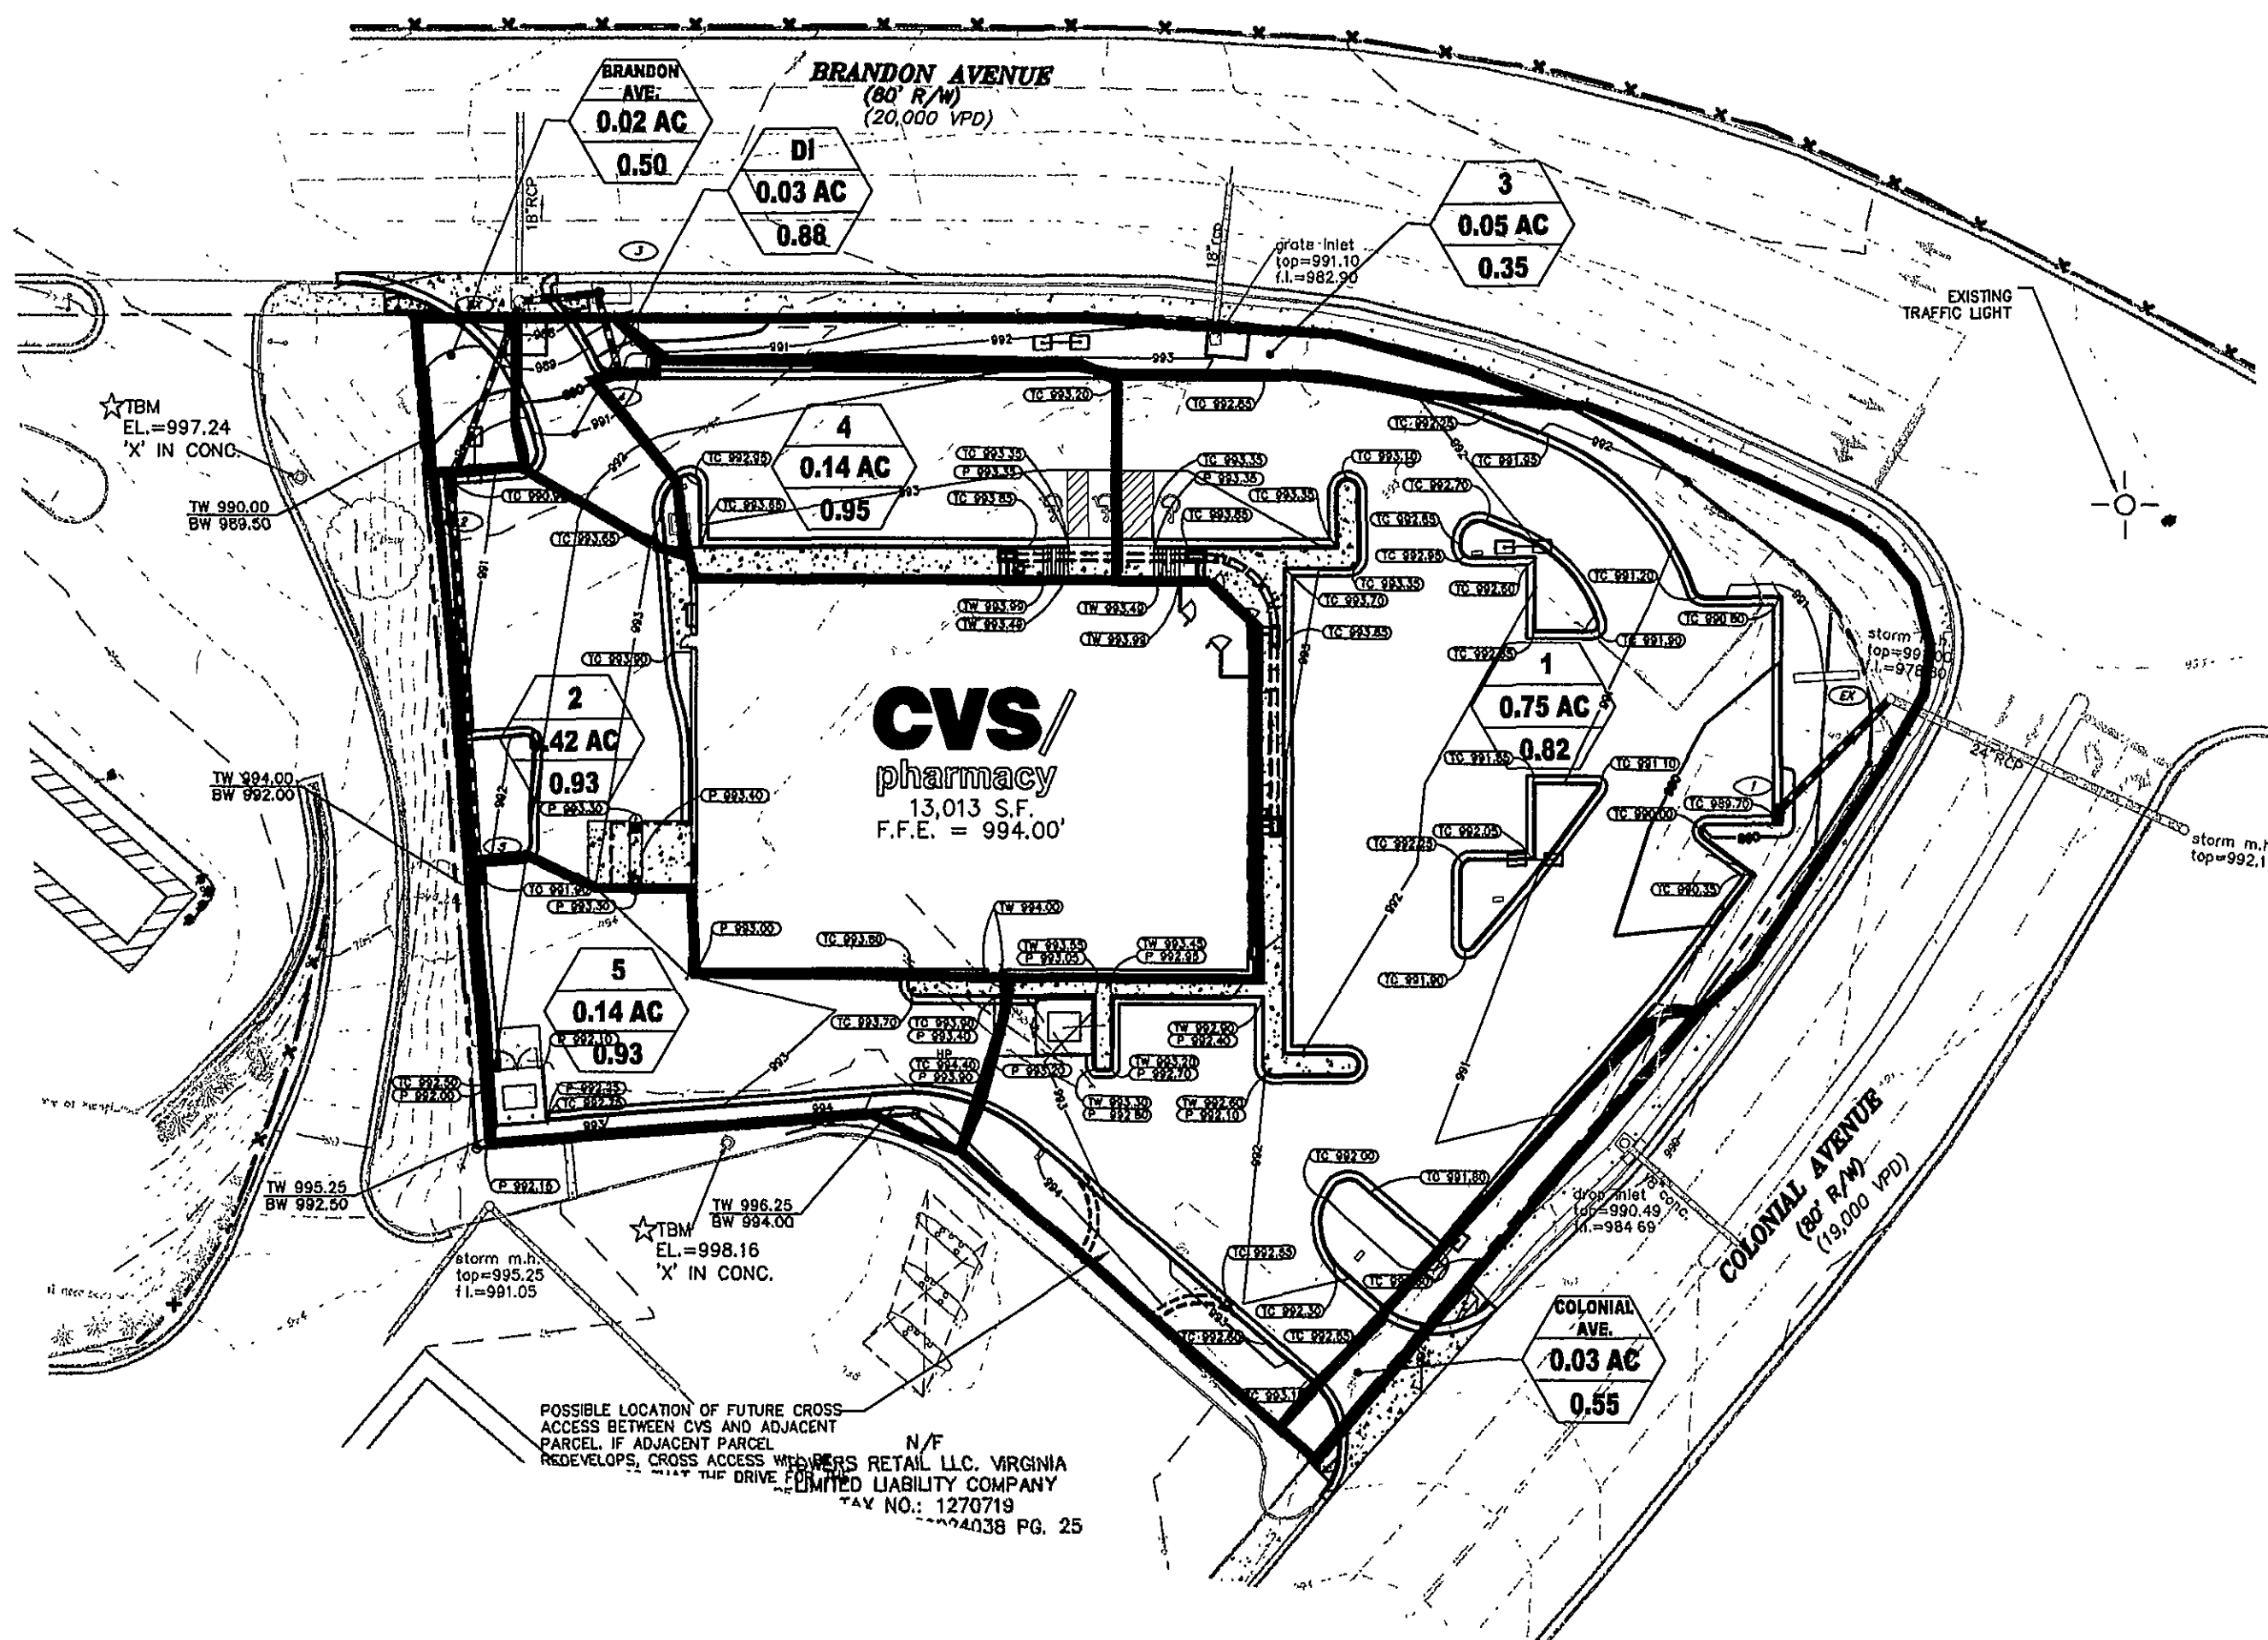

POST-DEVELOPMENT DRAINAGE MAP

ROANOKE, VA
CVS STORE 3949

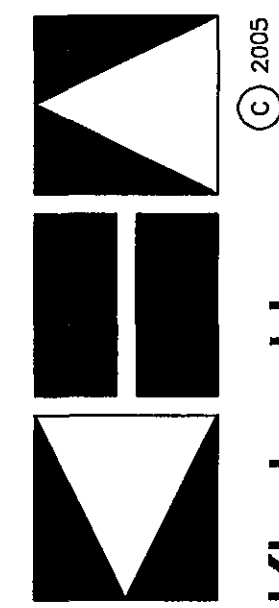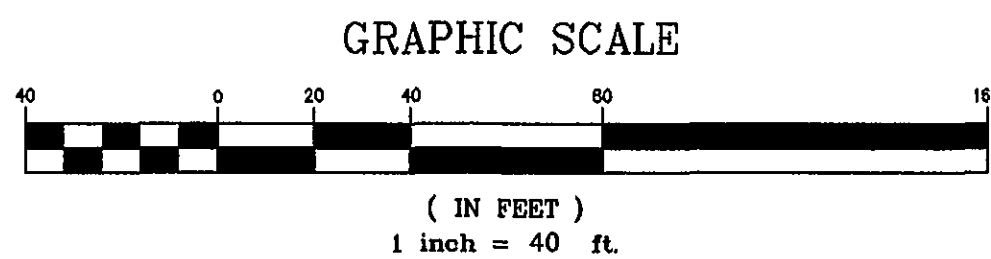


Kimley-Horn
and Associates, Inc.
1500 FOREST AVENUE, SUITE 115
RICHMOND, VIRGINIA 23229

CONSULTANT:

KIMLEY-HORN AND ASSOC.
1500 FOREST AVENUE
TEL (804) 673-3882
FAX (804) 673-3980

SEAL:

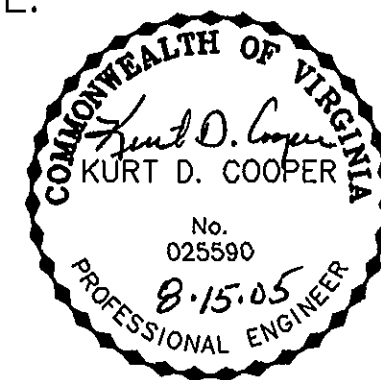

CVS/
pharmacy

13,013 S.F. PROTOTYPE
STORE NUMBER: #3949

INTERSECTION OF
BRANDON AVE & COLONIAL AVE.
ROANOKE, VIRGINIA

OWNER/DEVELOPER:

THE REEKEE COMPANY
1020 OLD BON AIR ROAD
RICHMOND, VA 23235
PHONE: (804) 560-0500
FAX: (804) 560-0778

REVISIONS:

LAYOUT COORD: COB
PLANNING MGR. COB
DRAWING BY: DHL
DATE: 05/09/05
JOB NUMBER: 113001048
TITLE:

**DRAINAGE
BOUNDARY**

SHEET NUMBER:

C12

COMMENTS:

