

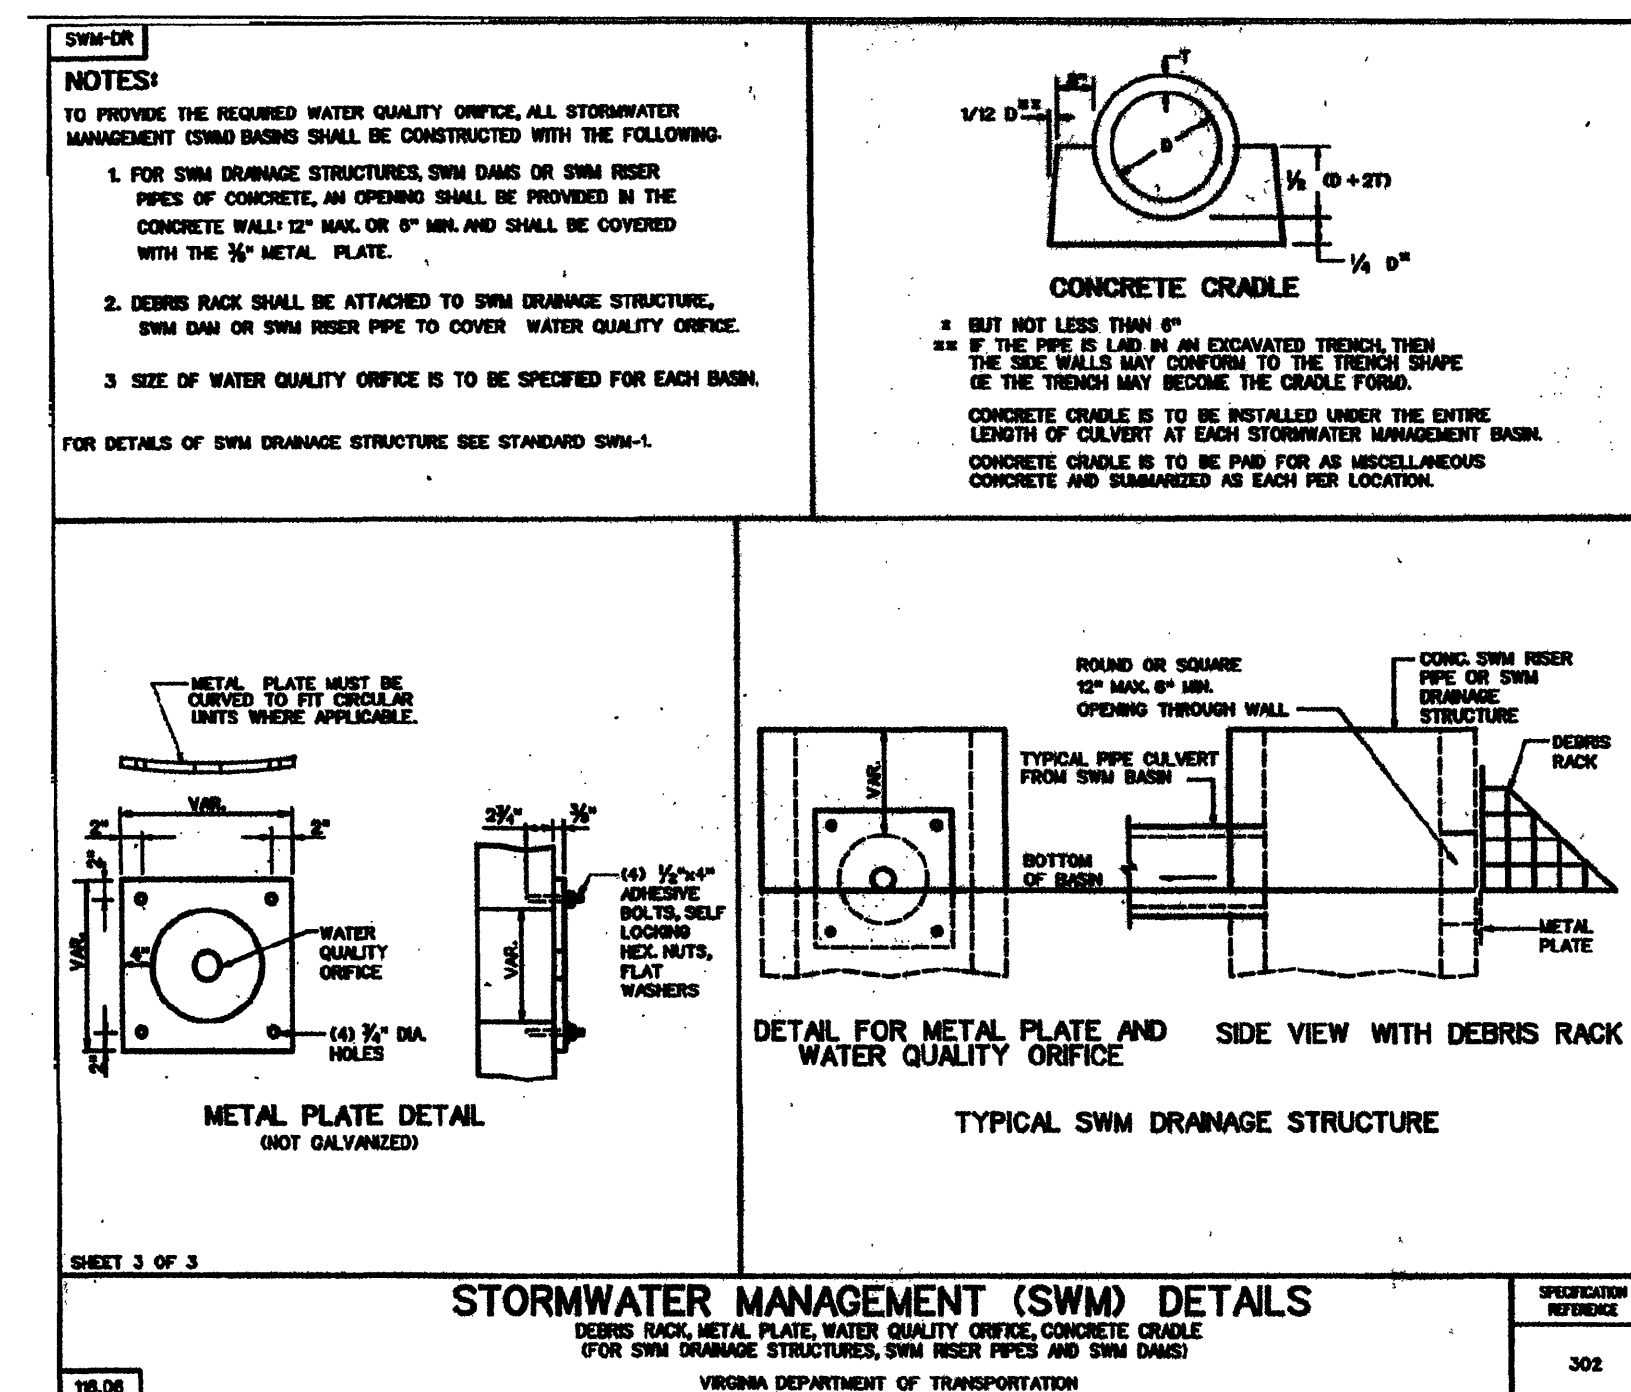
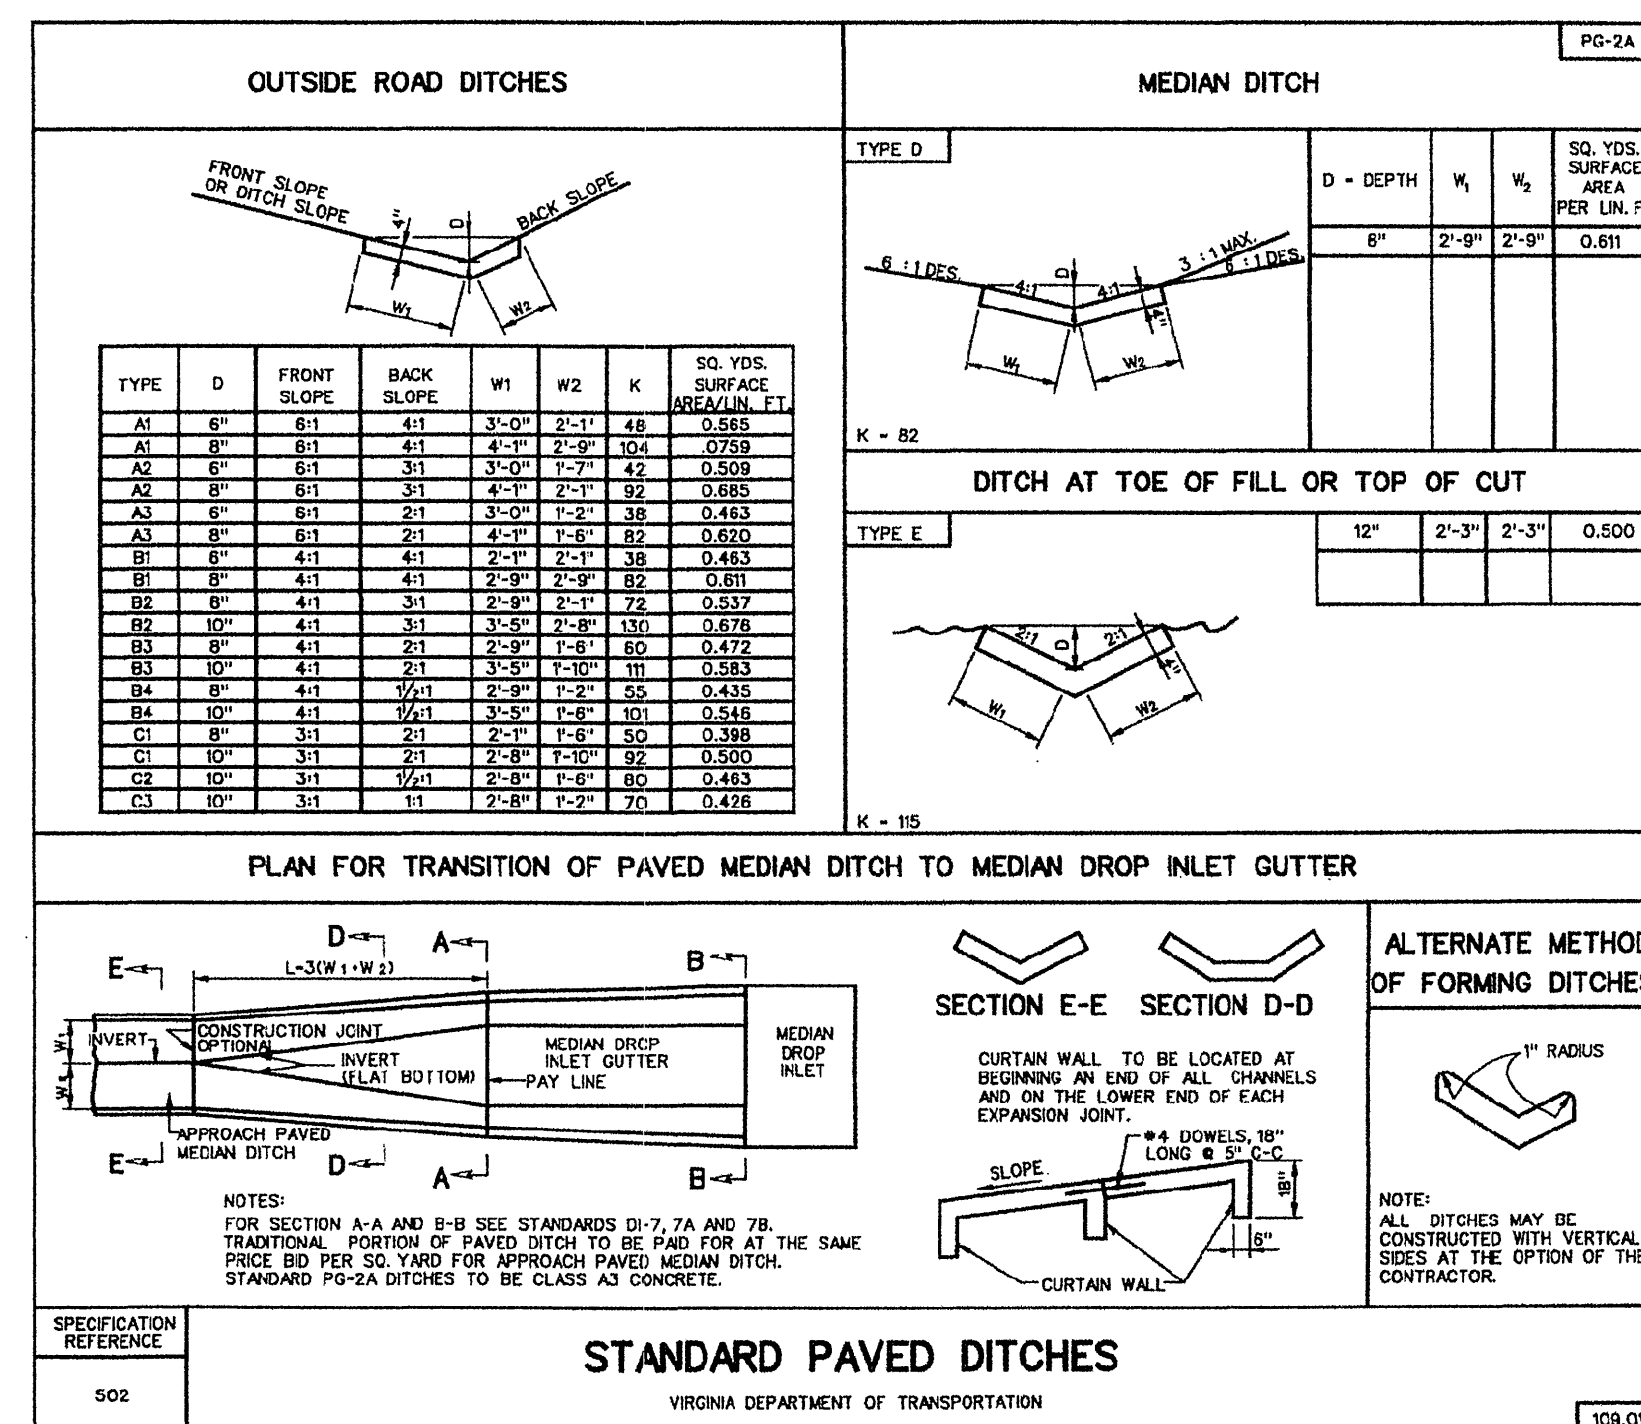
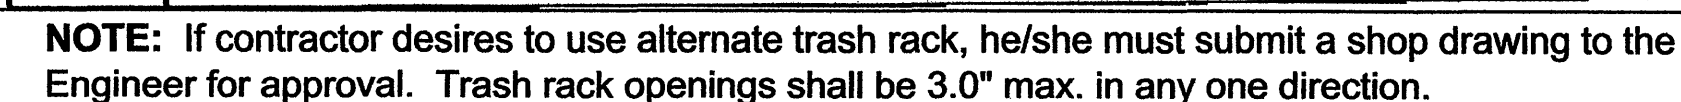


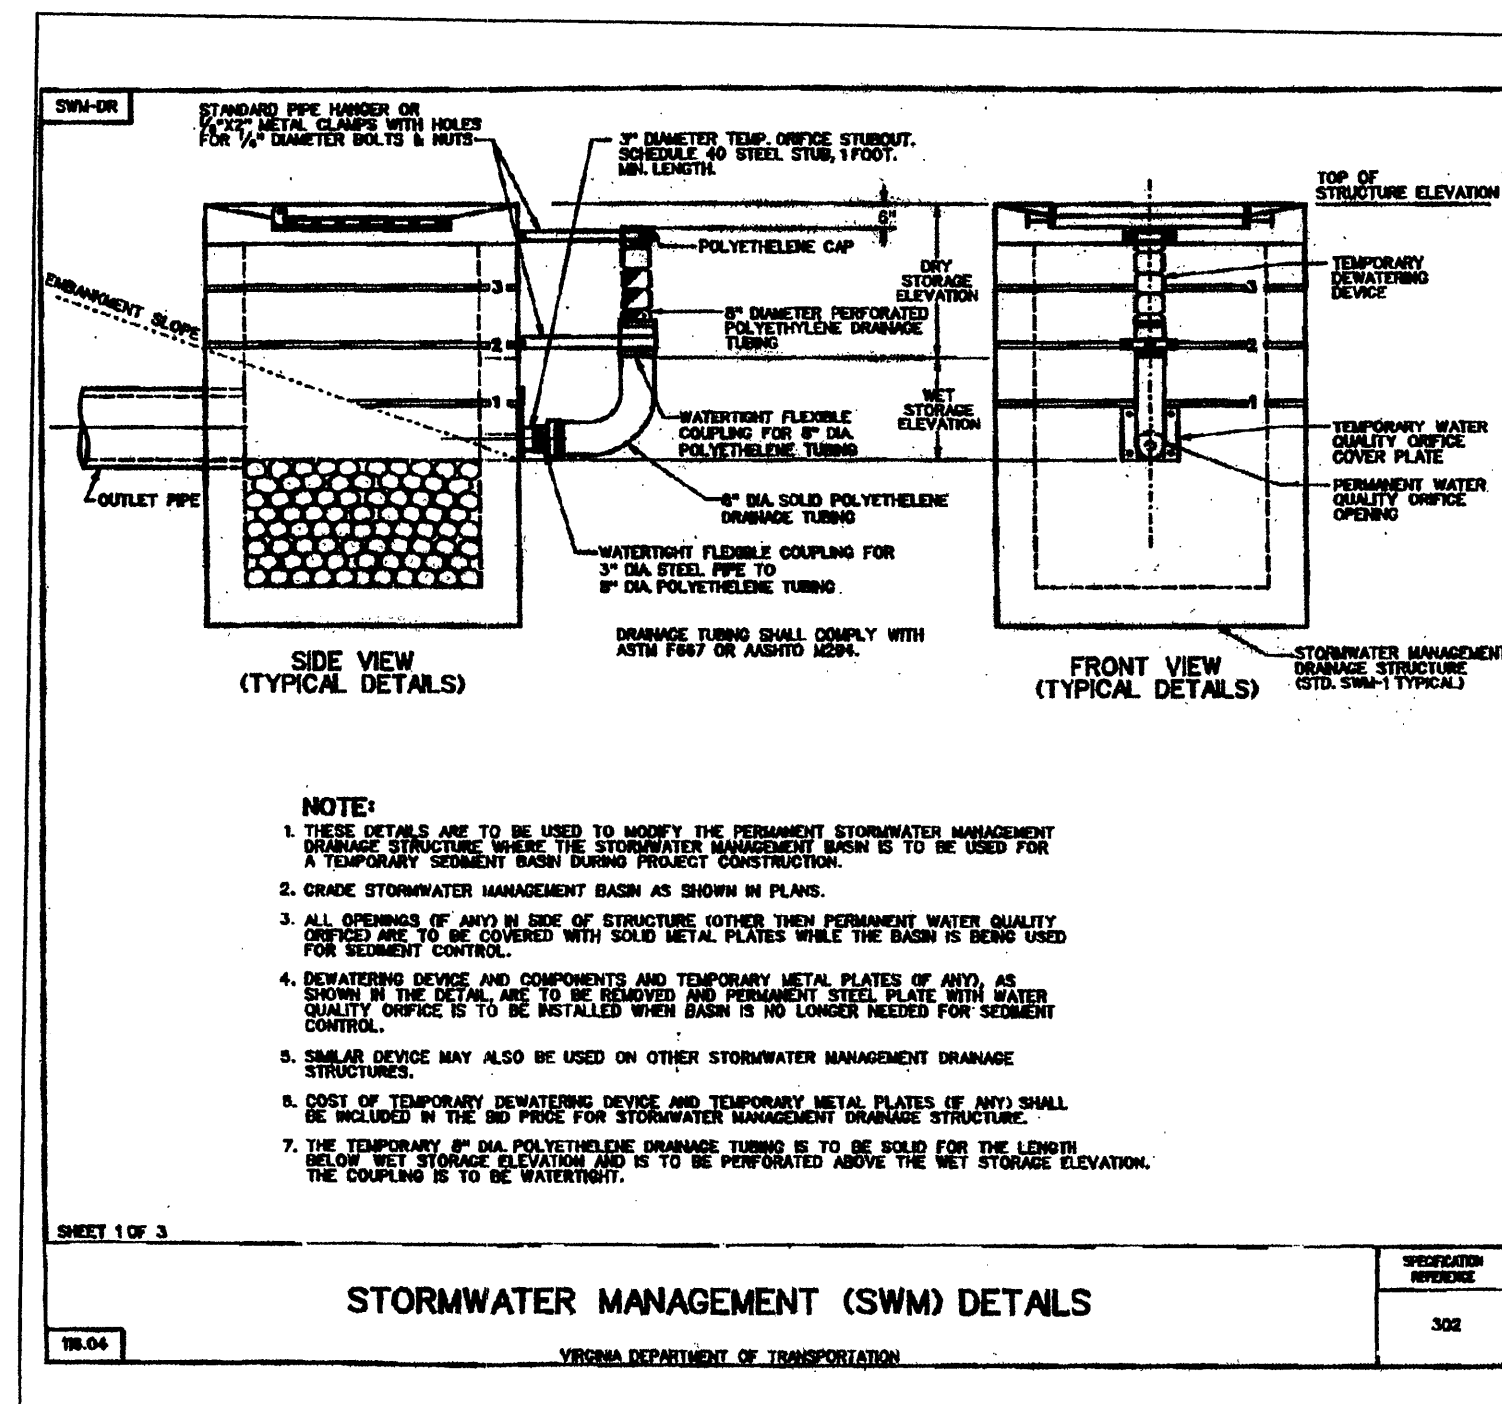

SEAL:

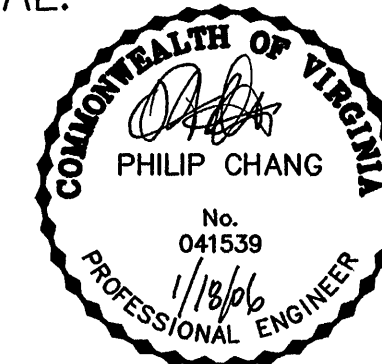

OWNER/DEVELOPER:

THE REBKEE COMPANY
1020 OLD BON AIR ROAD
RICHMOND, VA 23235
PHONE: (804) 560-0500
FAX: (804) 560-0778

REVISIONS:

1 COUNTY COMMENTS 12/27/05
2 FINAL SUBMITTAL 01/18/06

LAYOUT COORD: DBE

PLANNING MGR	KDC
--------------	-----

DRAWING BY: DHI

DATE: 11/15/05

JOB NUMBER: 113001052

TITLE: **STORM WATER
MANAGEMENT DETAILS**

SHEET NUMBER:

C13

COMMENTS:

ROANOKE, VA
CVS STORE #6296