
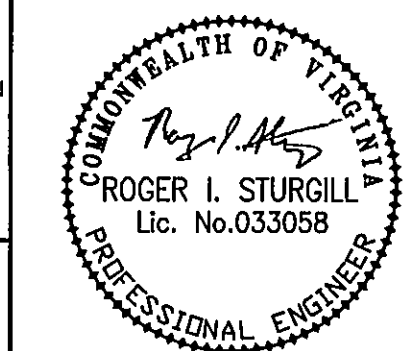


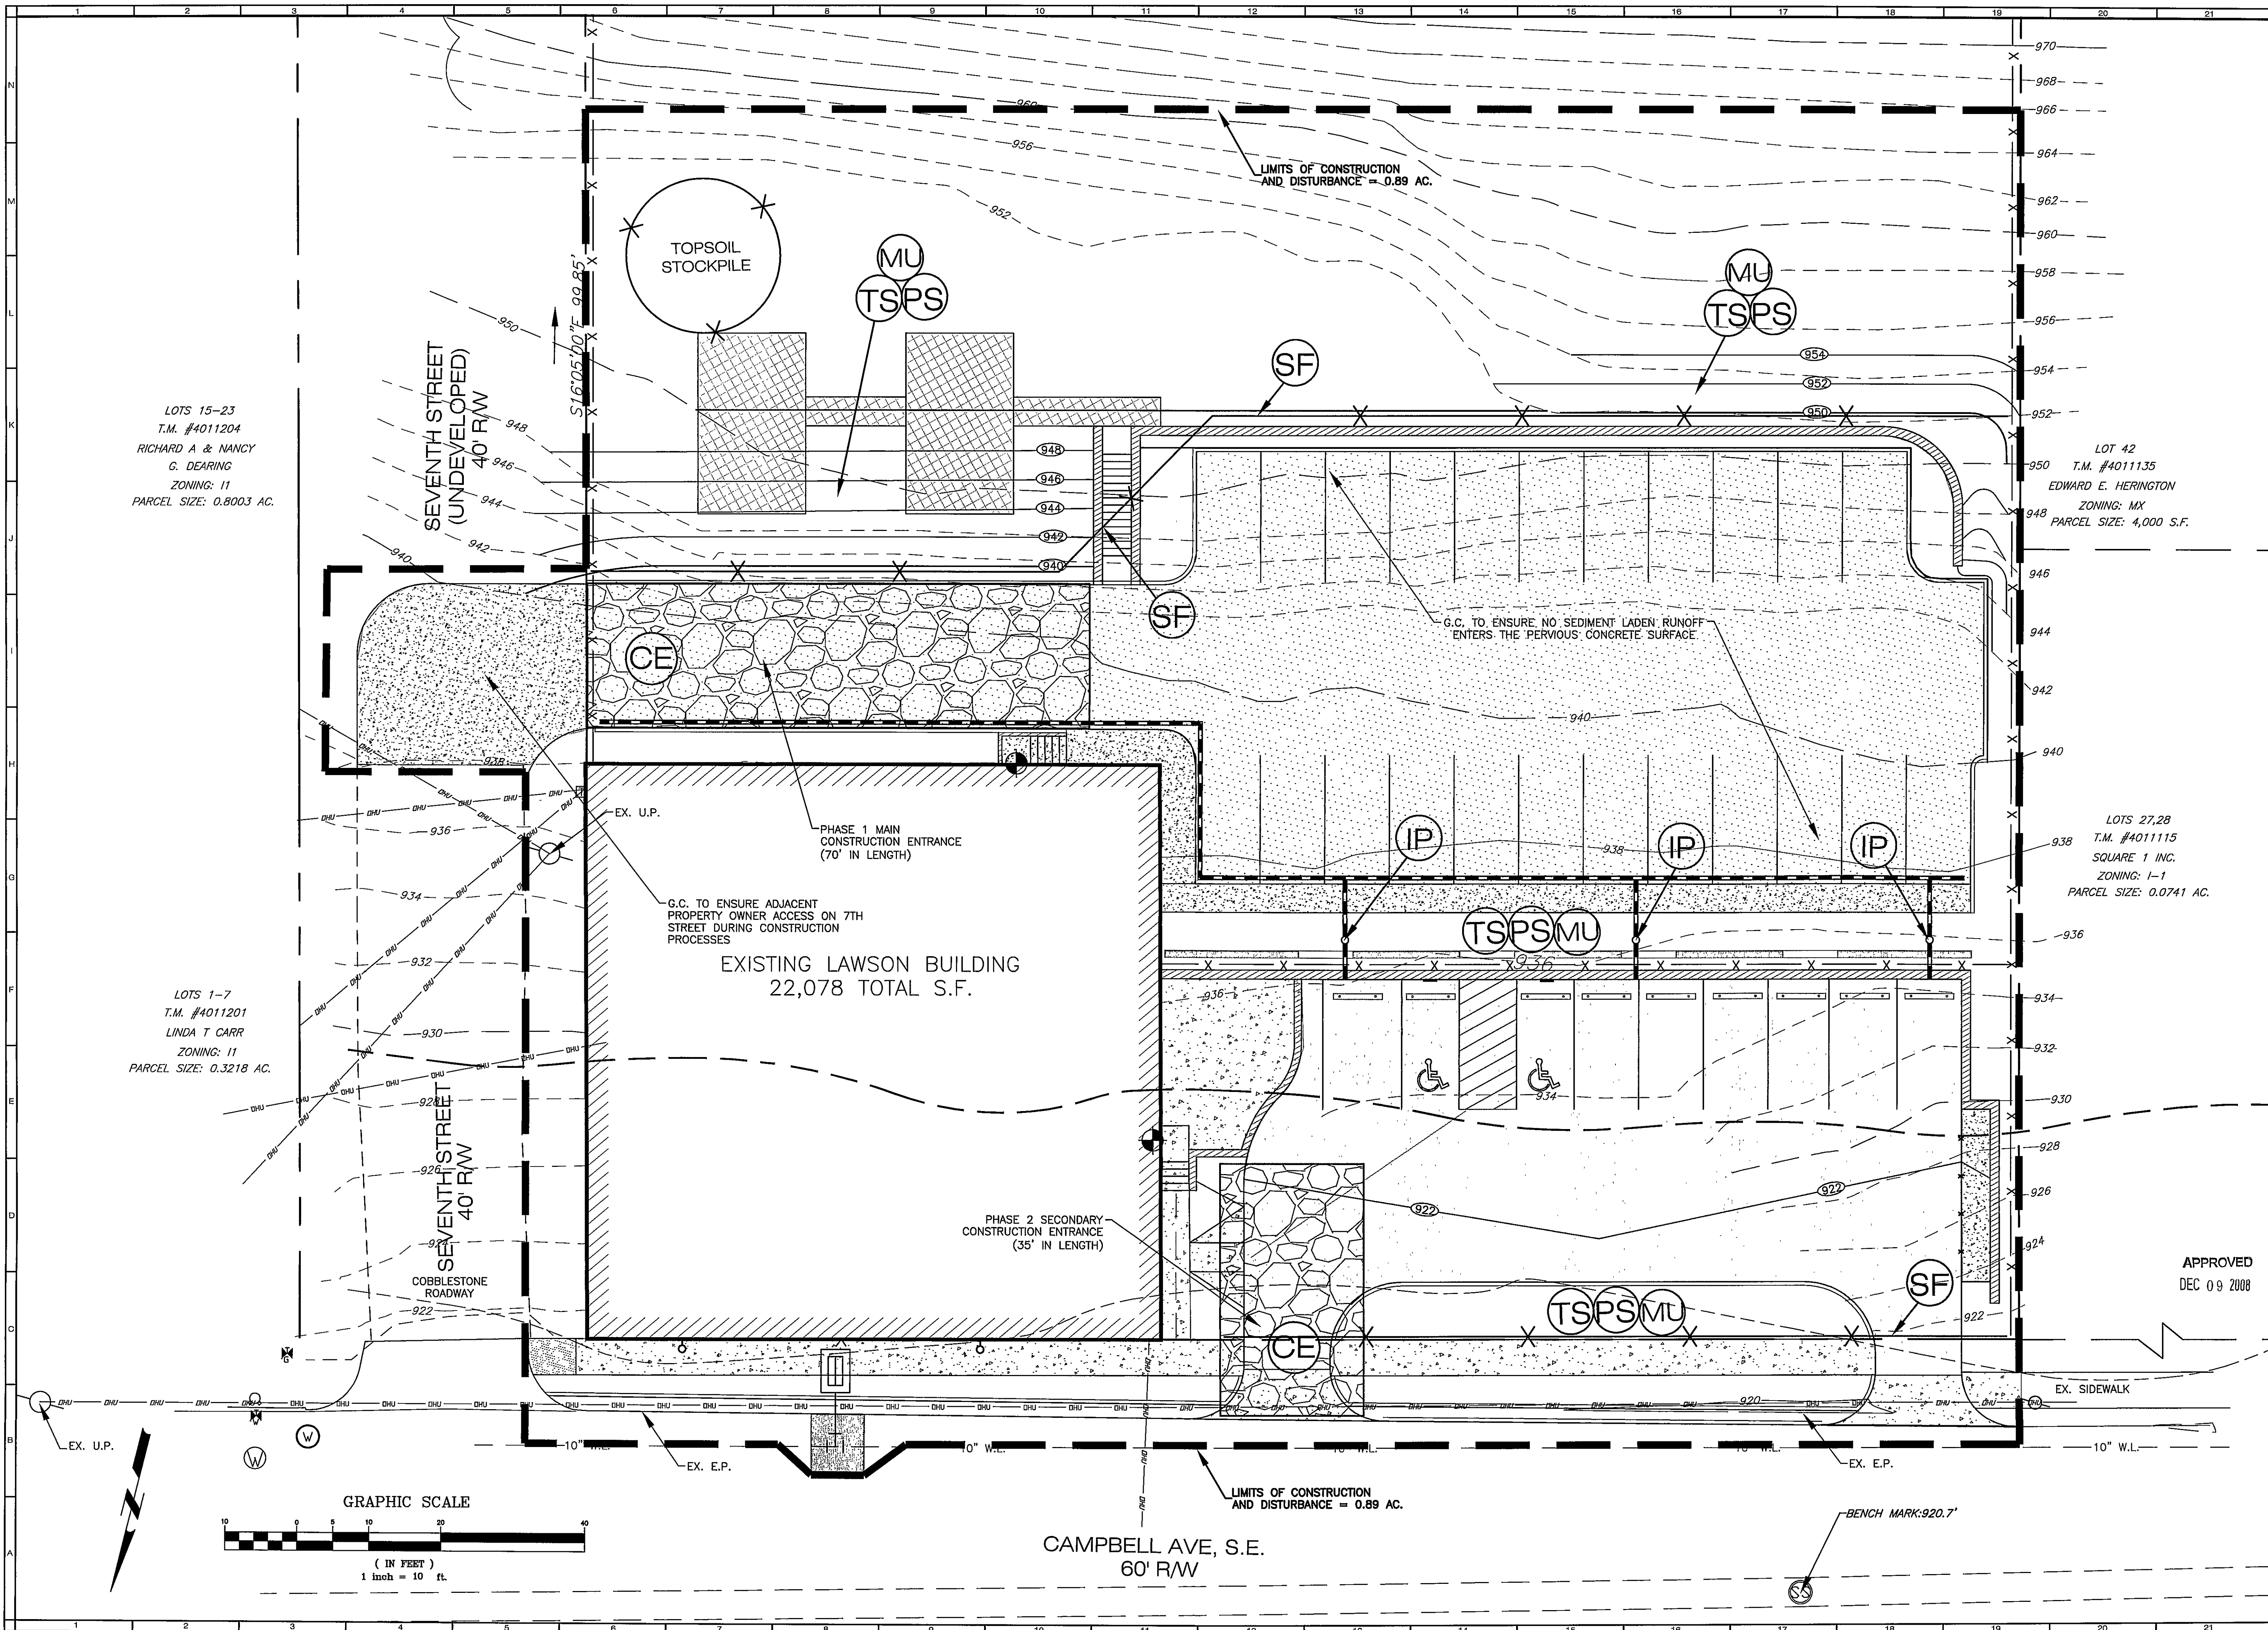

BALZER
AND ASSOCIATES, INC.
REFLECTING TOMORROW
www.balzer.cc
PLANNERS • ARCHITECTS
ENGINEERS • SURVEYORS

1208 Corporate Circle
Roanoke, Virginia 24018
Phone: 540/772-9580
FAX: 540/772-8050

16871 City View Drive
Suite 200
Middleton, Virginia 23113
Phone: 804/794-0871
FAX: 804/794-2835

880 Technology Park Drive
Suite 200
Glenn Allen, Virginia 23069
Phone: 804/659-0132
FAX: 804/659-0133

448 Peppers Ferry Road, NW
Christiansburg, Virginia 24073
Phone: 540/681-4290
FAX: 540/391-4291

1681 Commerce Road
Suite 401
Verona, Virginia 24482
Phone: 540/648-3220
FAX: 540/648-3221

LAWSON BUILDING, LLC
E&S PLAN
CITY OF ROANOKE, VIRGINIA

DRAWN BY: B.T.C.
DESIGNED BY: B.T.C.
CHECKED BY: S.M.H.
DATE: 8-28-08
REVISIONS:
10-13-08
11-10-08

APPROVED
DEC 09 2008

SCALE: 1"=10'
SHEET NO.
C-5
JOB NO.
R0700297.00