


HANDICAPPED PARKING DETAIL

NTS

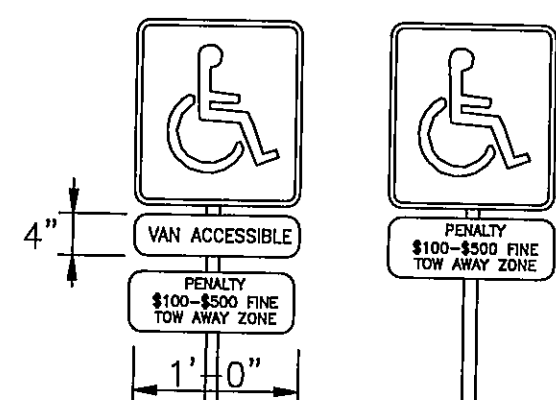


HANDICAP SIGN NOTES:

1. EACH SIGN SHALL BE POST MOUNTED TO A POLE WITH NO SIGN EDGE LOWER THAN 4' AND NO HIGHER THAN 7' TO THE FINISHED GRADE.
2. ALL SIGNS SHALL BE REFLECTORIZED.
3. ALL SIGNS SHALL BE SECURELY MOUNTED TO A GALVANIZED STEEL CHANNEL POST.


HANDICAP SIGN DETAIL

NO SCALE

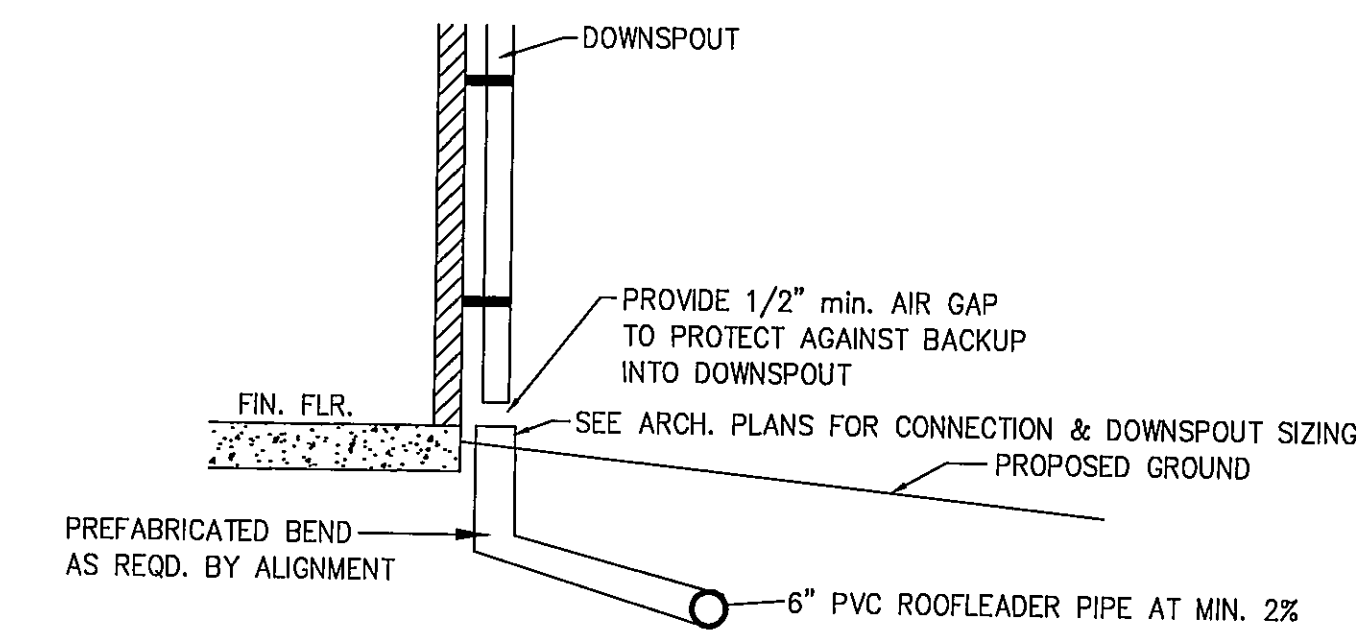

DOWNSPOUT CONNECTION DETAIL


N.T.S.

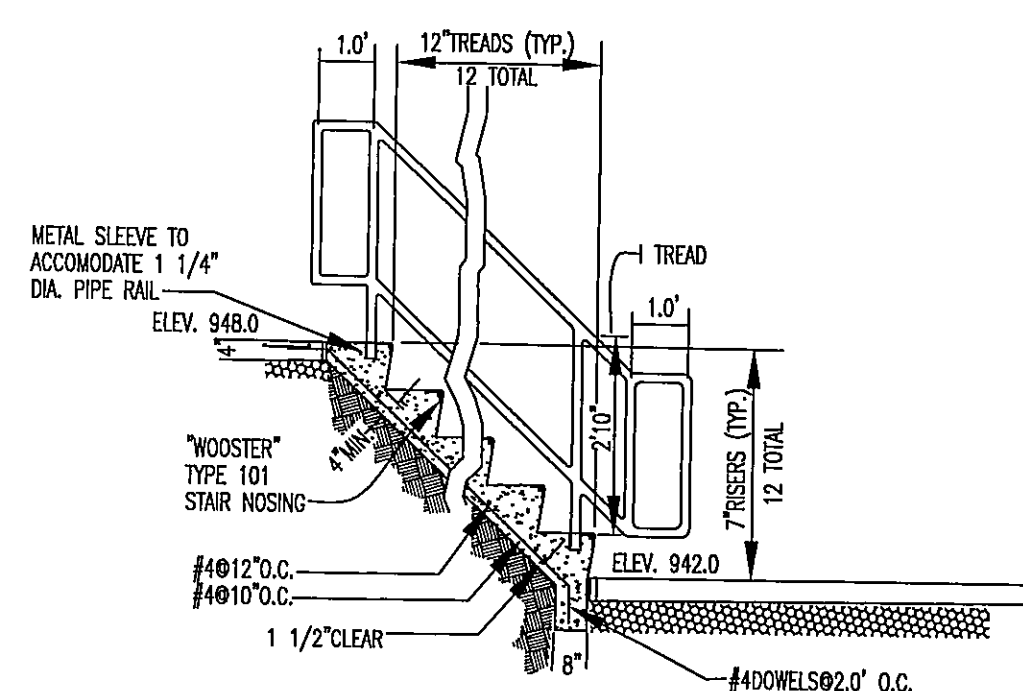

TYPICAL SECTION STEPS/HANDRAIL



NTS

NOTE: UTILIZE THIS TYPICAL DETAIL FOR ANY STAIR/RAILING SECTIONS ON-SITE.

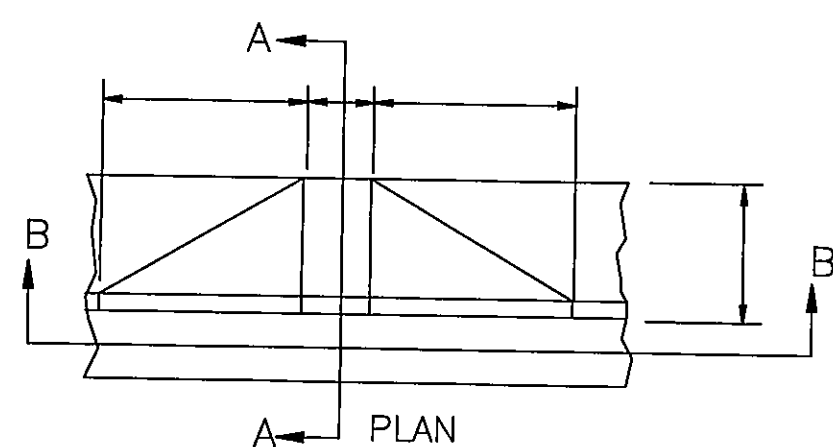


CURB RAMP

NO SCALE

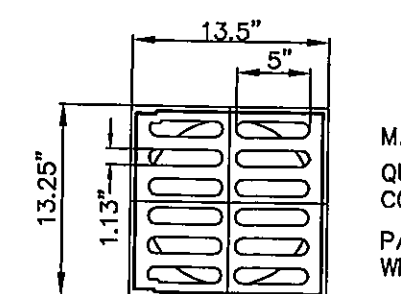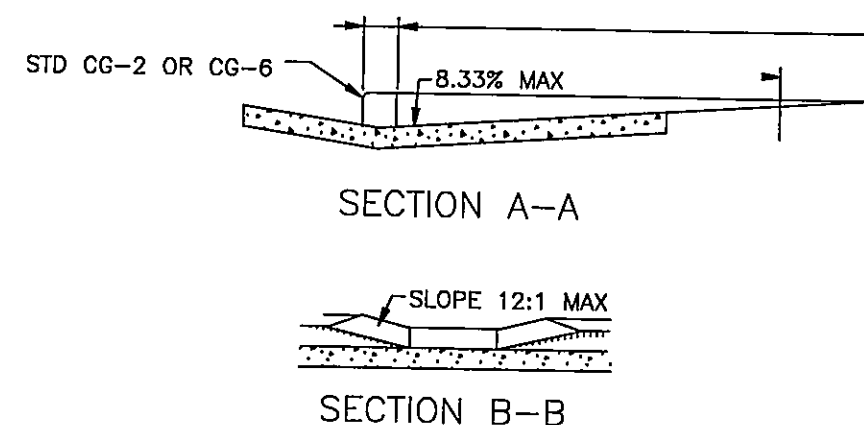


DRAIN AREA = 62.7 SQ. INCH

MATERIAL: CAST IRON
QUALITY: MATERIAL SHALL CONFORM TO ASTM A48 - CLASS 30B
PAINT: CASTINGS ARE FURNISHED WITH A BLACK PAINT


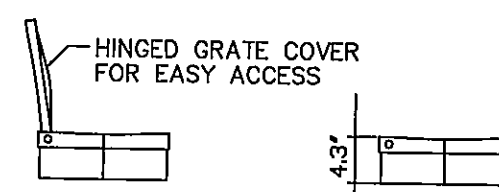


12" CAST IRON GRATE

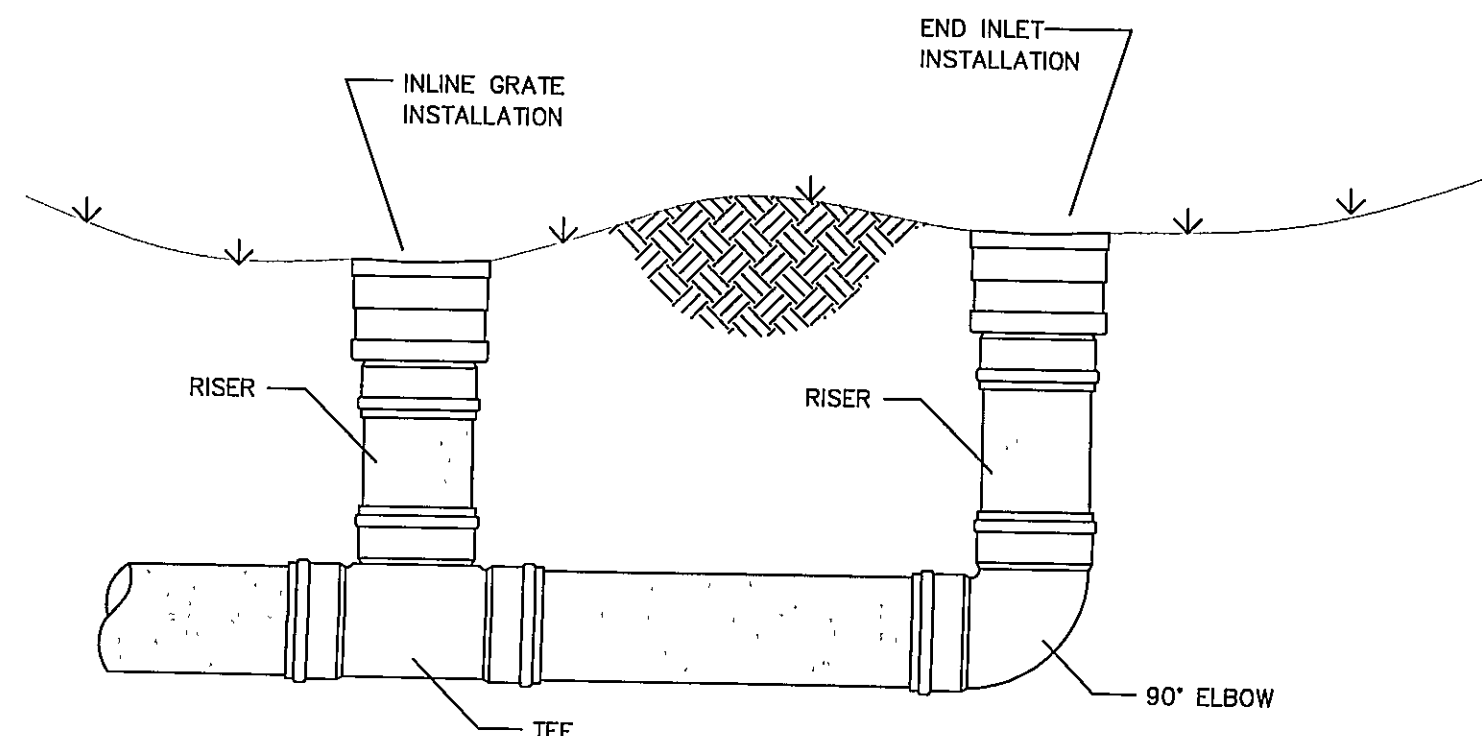

NYLOPLAST INLET

RECOMMENDED MANUFACTURER, APPROVED
EQUAL MAY BE SUBSTITUTED WITH WRITTEN PERMISSION FROM THE ENGINEER.

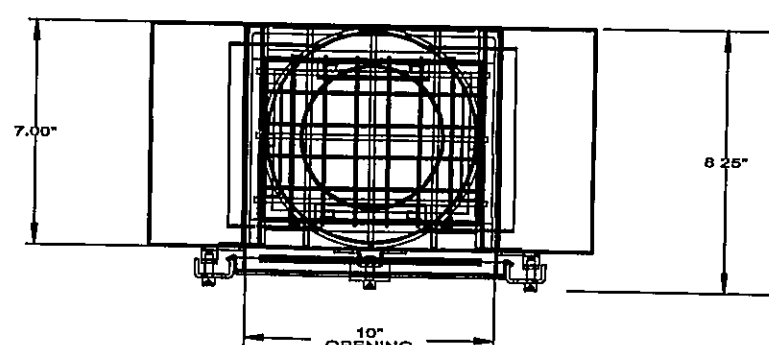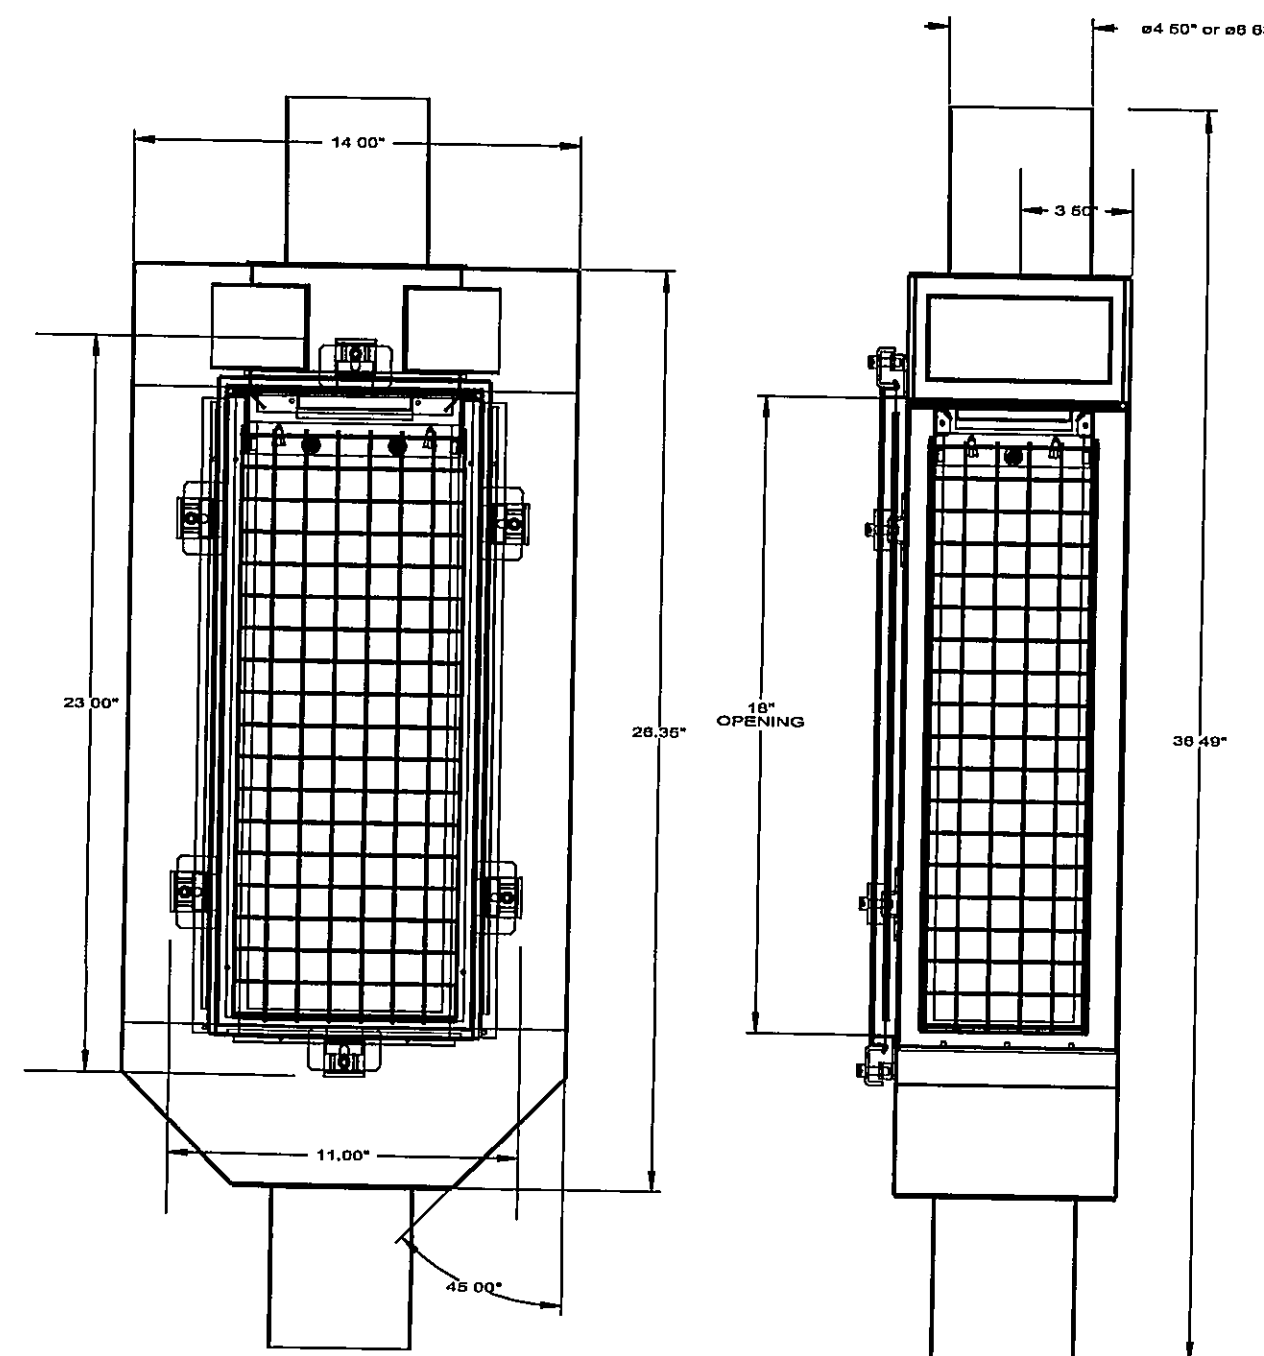

NOTES:


1. Flo-Gard® Downspout Filter is available to fit most industry-standard downspouts (see specifications).
2. Filter Insert shall have adequate bypass capacity to allow downspout to flow unimpeded at all times.
3. Filter assembly shall be constructed from stainless steel (Type 304).
4. Filter medium shall be Zeolite installed and maintained in accordance with manufacturer recommendations.

FLO-GARD® DOWNSPOUT FILTER FOR 6" DOWNSPOUTS
(Models FG-DS4 & FG-DS6)

KriStar Enterprises, Inc., Santa Rosa, CA (800) 579-8819

US PATENT PENDING

04/05

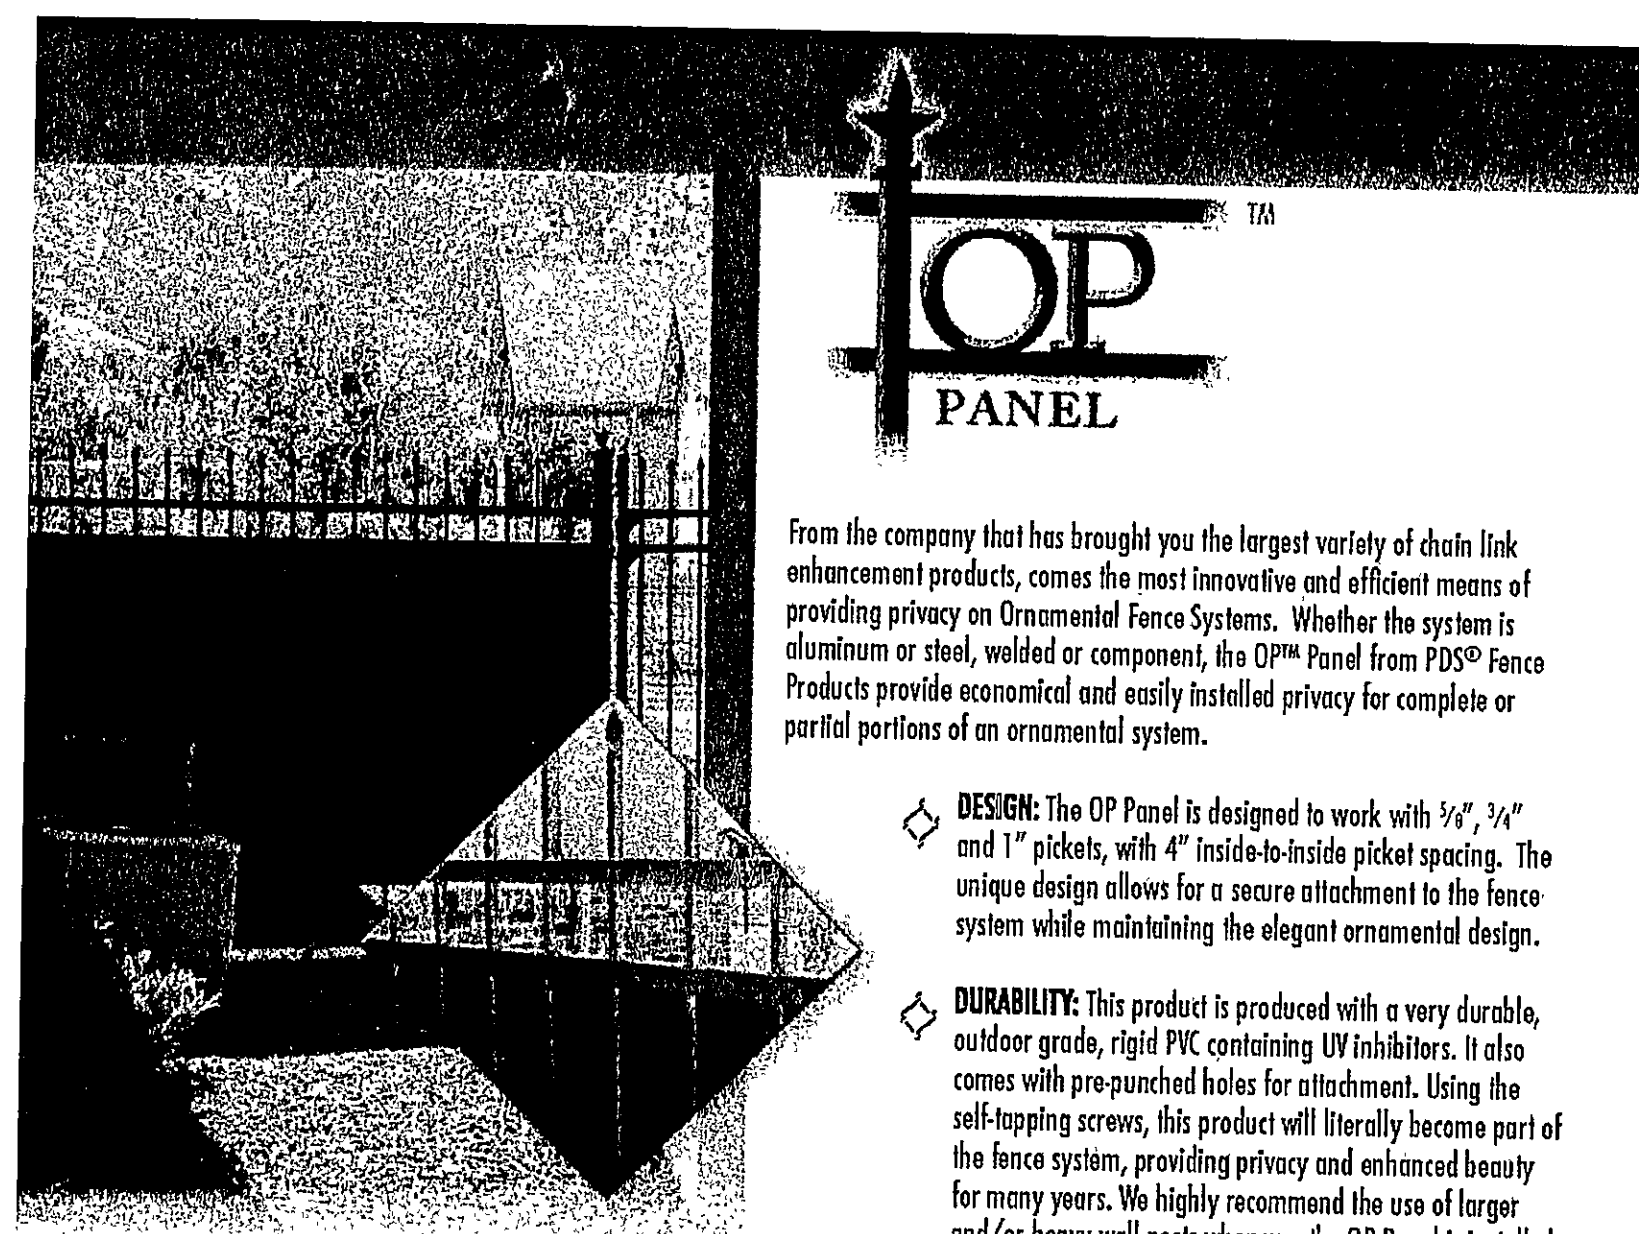

From the company that has brought you the largest variety of chain link enhancement products, comes the most innovative and efficient means of providing privacy on Ornamental Fence Systems. Whether the system is aluminum or steel, welded or component, the OP™ Panel from PDS® Fence Products provide economical and easily installed privacy for complete or partial portions of an ornamental system.

- DESIGN: The OP Panel is designed to work with 3/4", 1/4" and 1" pickets, with 4" inside-to-inside picket spacing. The unique design allows for a secure attachment to the fence system while maintaining the elegant ornamental design.
- DURABILITY: This product is produced with a very durable, outdoor grade, rigid PVC containing UV inhibitors. It also comes with pre-punched holes for attachment. Using the self-tapping screws, this product will literally become part of the fence system, providing privacy and enhanced beauty for many years. We highly recommend the use of larger and/or heavy wall posts whenever the OP Panel is installed.


- WIND LOAD & PRIVACY FACTOR: 100%
- MAINTENANCE: This material is impervious to chemicals and environment conditions. Cleaning is simply accomplished with a high-pressure spray, garden hose, or regular household detergents. Armor All can also be used to enhance the appearance.



Filtering Extrusion (East)
P.O. Box 370
Alfred, NY 13331
1.800.755.7528

Filtering Extrusion (West)
310-706 Ave. E.
Tacoma, WA 98424
1.800.822.7528

www.pdsfence.com

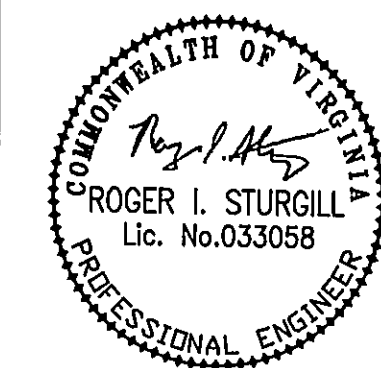

1208 Corporate Circle
Roanoke, Virginia 24018
Phone: 540/772-9580
FAX: 540/772-8050

15871 City View Drive
Suite 200
Midlothian, Virginia 23113
Phone: 804/784-0271
FAX: 804/784-2635

880 Technology Park Drive
Suite 200
Glen Allen, Virginia 23059
Phone: 804/563-0132
FAX: 804/563-0133

448 Pappas Ferry Road, NW
Christiansburg, Virginia 24073
Phone: 540/931-4290
FAX: 540/931-4291

1581 Commerce Road
Suite 401
Verona, Virginia 24482
Phone: 540/248-2520
FAX: 540/248-3221

LAWSON BUILDING, LLC

DETAILS II

CITY OF ROANOKE, VIRGINIA

DRAWN BY: B.T.C.
DESIGNED BY: B.T.C.
CHECKED BY: S.M.H.
DATE: 8-28-08
REVISIONS:
10-13-08
11-10-08

SCALE: AS SHOWN

SHEET NO.

C-9

JOB NO.
R0700297.00