


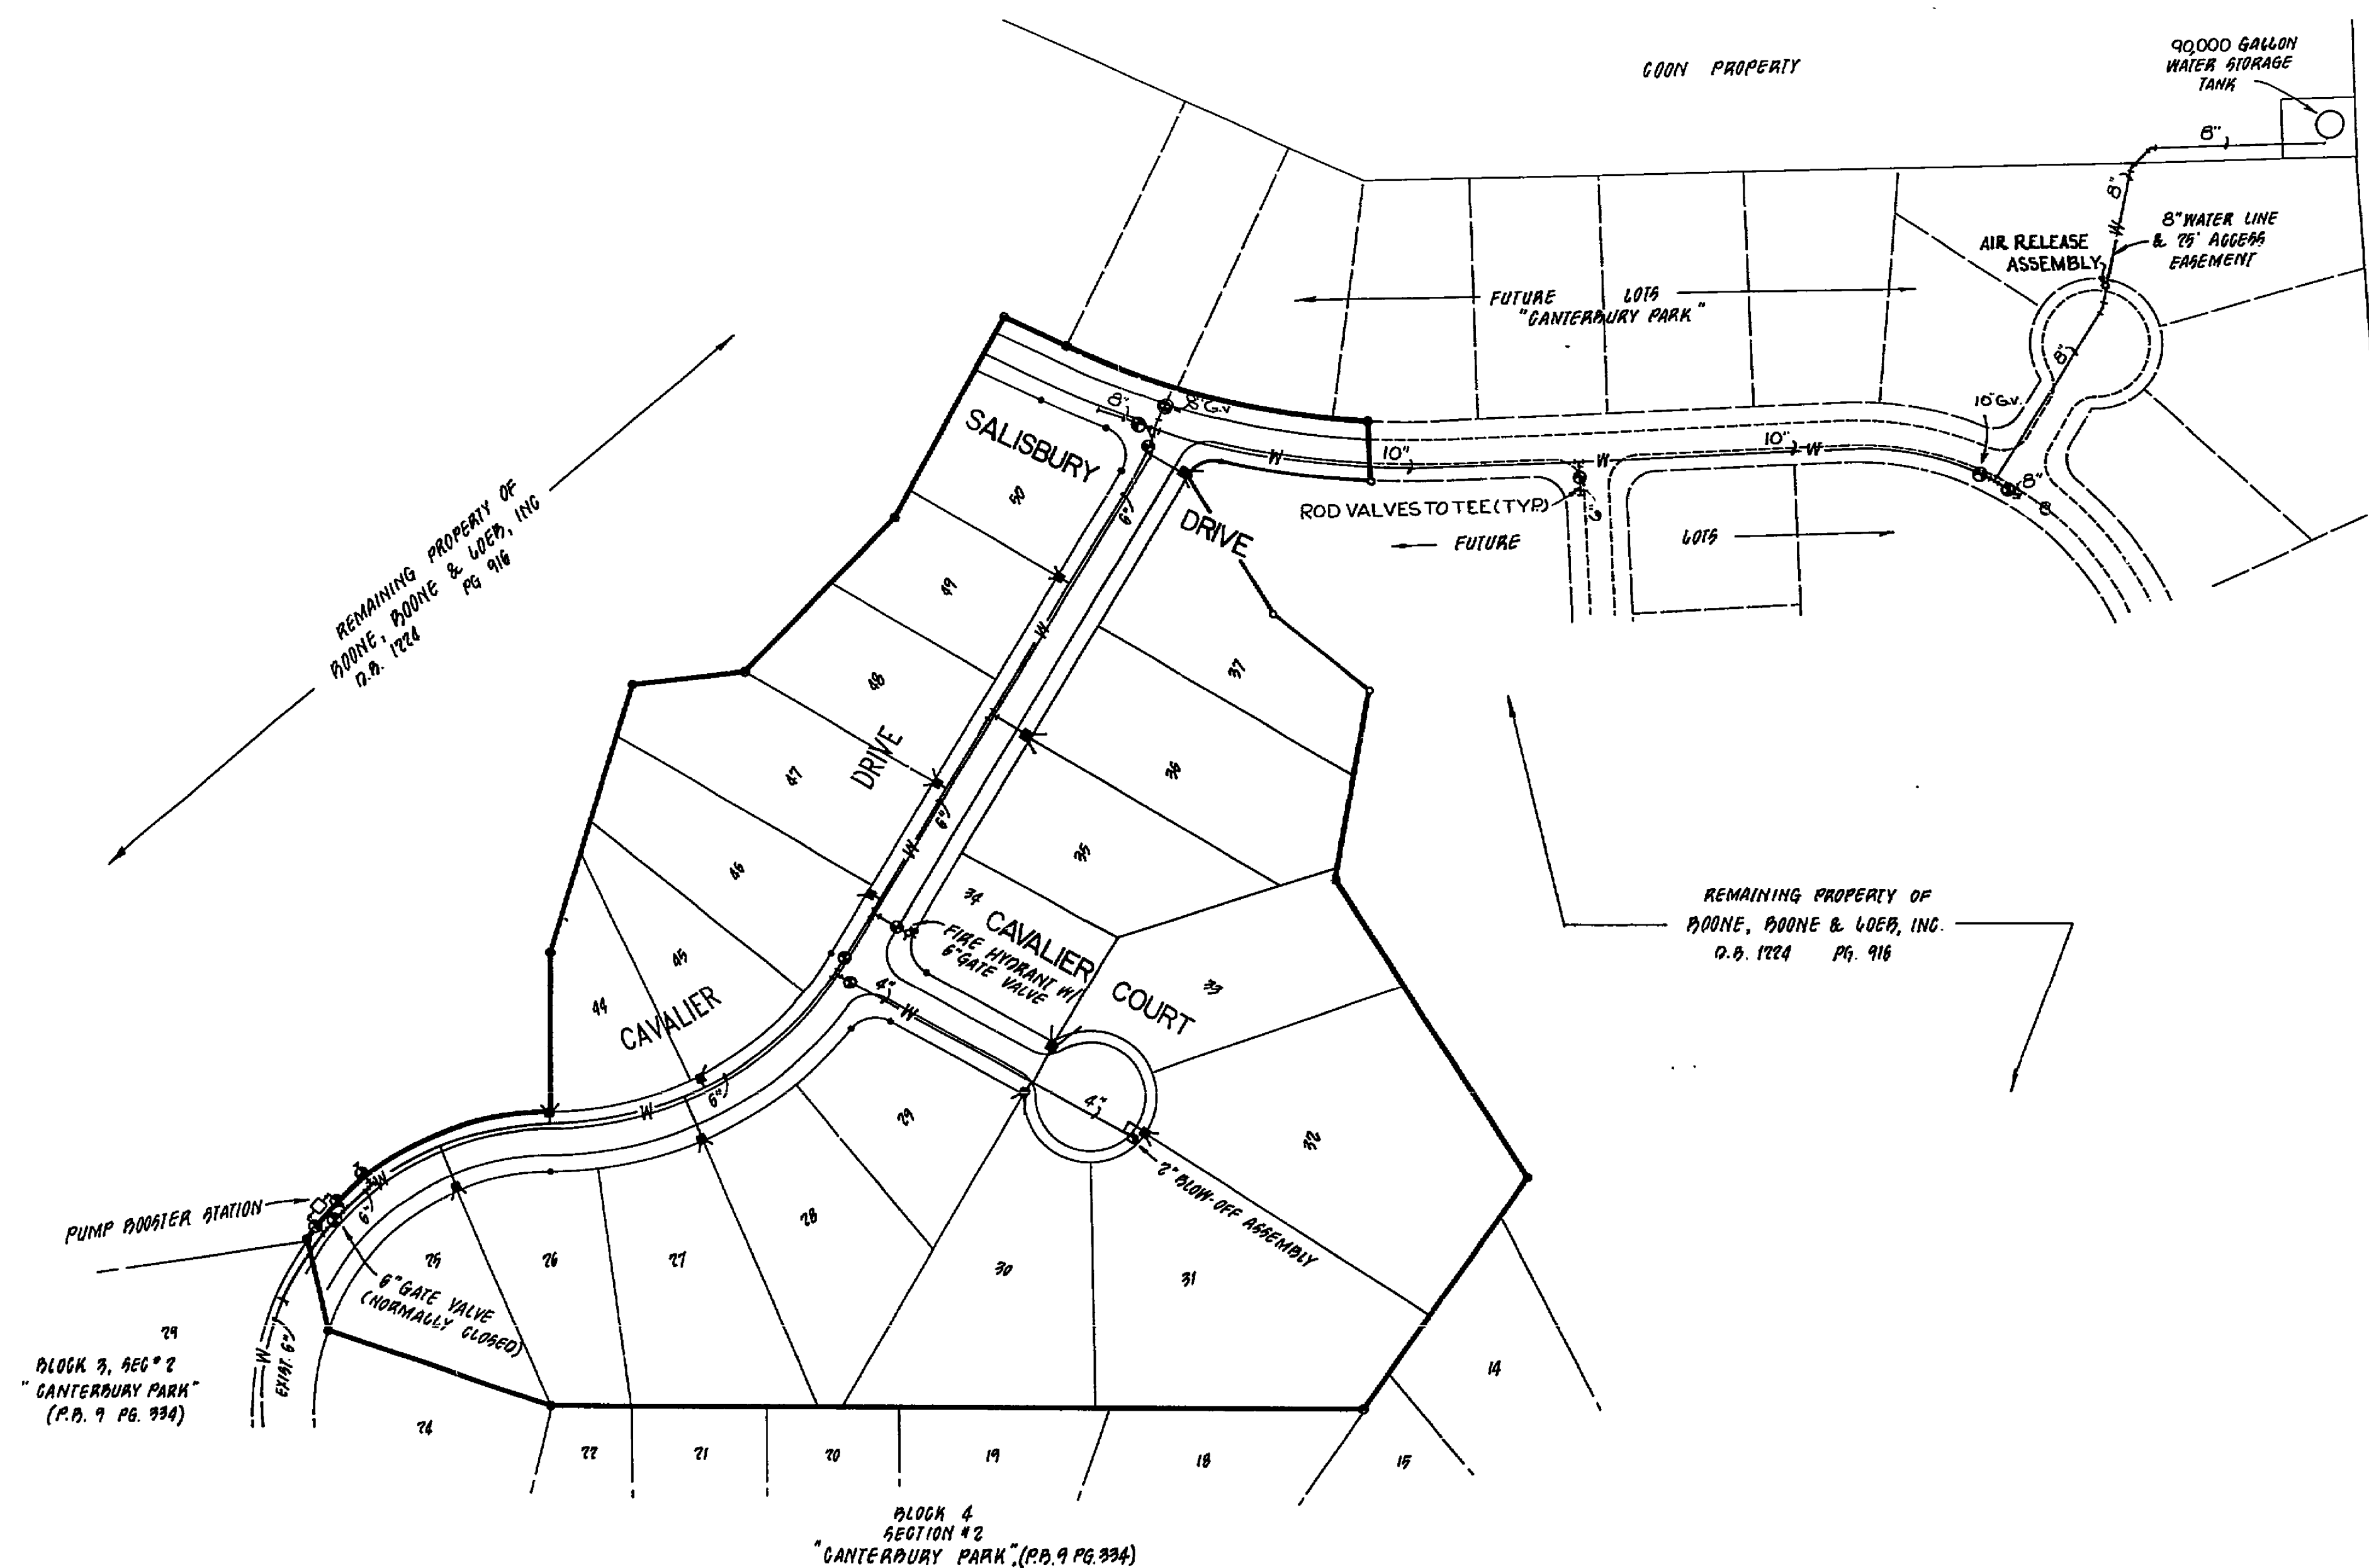

WATER SYSTEM LAYOUT OF

SECTION No. 3

"CANTERBURY PARK"

CAVE SPRING MAGISTERIAL DISTRICT
ROANOKE COUNTY, VIRGINIA

PROPERTY OF
BOONE, BOONE & LOEB, INC.

SCALE: 1" = 100' DATE: 17 OCTOBER 1986
REVISED: 31 DEC. 1986

BUFORD T. LUMSDEN & ASSOCIATES, P.C.
ENGINEERS - SURVEYORS
ROANOKE, VIRGINIA

RC-1245 * 78-465 BBL