


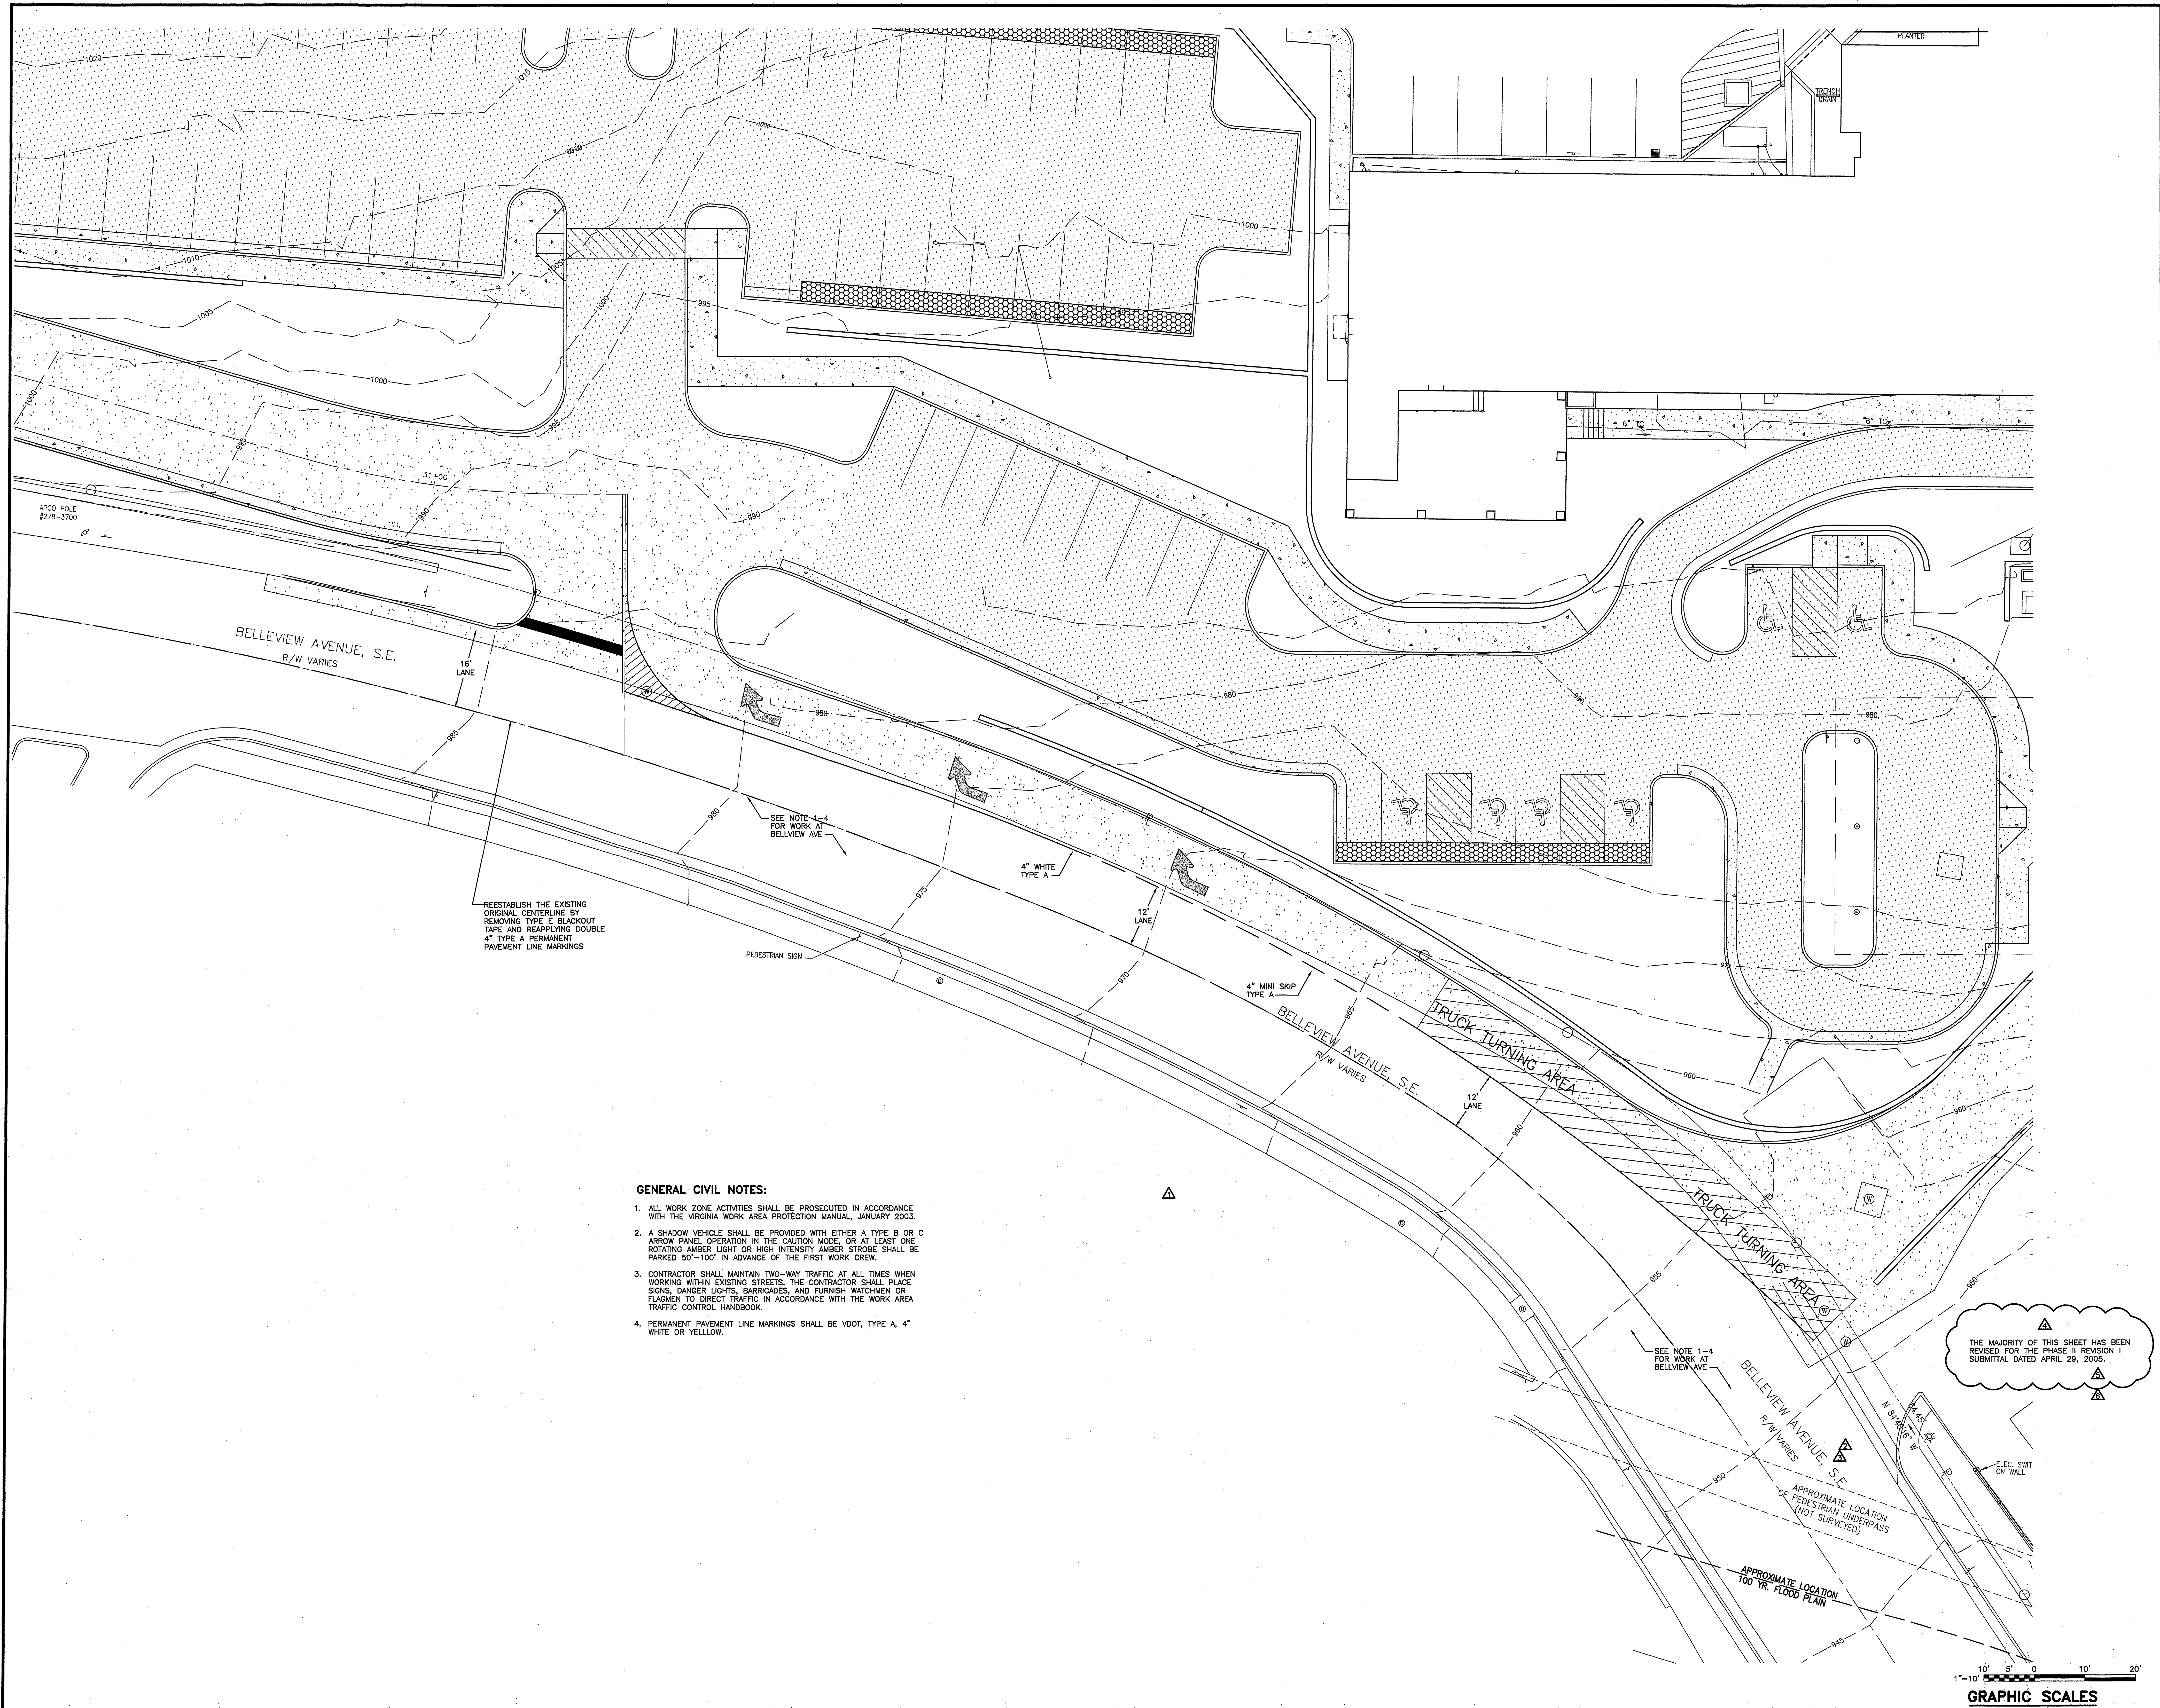

GENERAL CIVIL NOTES:

1. ALL WORK ZONE ACTIVITIES SHALL BE PROSECUTED IN ACCORDANCE WITH THE VIRGINIA WORK AREA PROTECTION MANUAL, JANUARY 2003.
2. A SHADOW VEHICLE SHALL BE PROVIDED WITH EITHER A TYPE B OR C ARROW PANEL OPERATION IN THE CAUTION MODE, OR AT LEAST ONE ROTATING AMBER LIGHT OR HIGH INTENSITY AMBER STROBE SHALL BE PARKED 50'-100' IN ADVANCE OF THE FIRST WORK CREW.
3. CONTRACTOR SHALL MAINTAIN TWO-WAY TRAFFIC AT ALL TIMES WHEN WORKING WITHIN EXISTING STREETS. THE CONTRACTOR SHALL PLACE SIGNS, DANGER LIGHTS, BARRICADES, AND FURNISH WATCHMEN OR FLAGMEN TO DIRECT TRAFFIC IN ACCORDANCE WITH THE WORK AREA TRAFFIC CONTROL HANDBOOK.
4. PERMANENT PAVEMENT LINE MARKINGS SHALL BE VDOT, TYPE A, 4" WHITE OR YELLOW.

THE MAJORITY OF THIS SHEET HAS BEEN REVISED FOR THE PHASE II REVISION I SUBMITTAL DATED APRIL 29, 2005.

1"=10'

GRAPHIC SCALES

CL003

CIVIL
PAVEMENT MARKING PLAN

REV	DATE	DESCRIPTION	BY
1	10/17/04	VALUE ENGINEERING	BC
2	12/02/04	PHASE II APPROVAL SUBMITTAL	BC
3	2/14/05	CITY APPROVED - INCLUDES SFD - SFD	BC
4	04/29/05	OWNER REVISIONS	BC
5	07/25/05	SFD/BS REUSED PHASE II SITE	BC

COM NO: 40044
ISSUE DATE: JUL 09, 2004
DESIGNED BY: JSH
DRAWN BY: AFJ
CHECKED BY: MLC
SUBMITTED BY: BC

© HAYES, SEAY, MATERN & WATERN, INC., 2005. ALL RIGHTS RESERVED.

SEAL

STATE OF VIRGINIA

QUALITY CONTROL

No. 068381

7/5/05

PREPARED BY

CONSULTANT

hsk

HELLMUTH, OBATA + KASSABAUM, INC.

ARCHITECTURE, ENGINEERING, PLANNING, INTERIOR, EXTERIOR, GRAPHICS CONSULTING

ST. LOUIS, MISSOURI 63102 USA

Carilion

Health System

CMC CONSOLIDATION HOSPITAL

Carilion ROANOKE MEMORIAL

ROANOKE, VIRGINIA

HSM

ENGINEERS PLANNERS

ARCHITECTS

HAYES, SEAY, MATERN & WATERN, INC.

1315 FRANKLIN ROAD

ST. LOUIS, MO 63104

(504) 857-3100

WWW.HSM.COM

M:\4000SERIES\40044\CADD\DWG\SITE\CL003.DWG C:\40044 07/25/2005 11:29:18 TGM/HSM-M-Full.ctb R:\e:\scs\q3\pdr\q3scs\q3scs2.q3c