


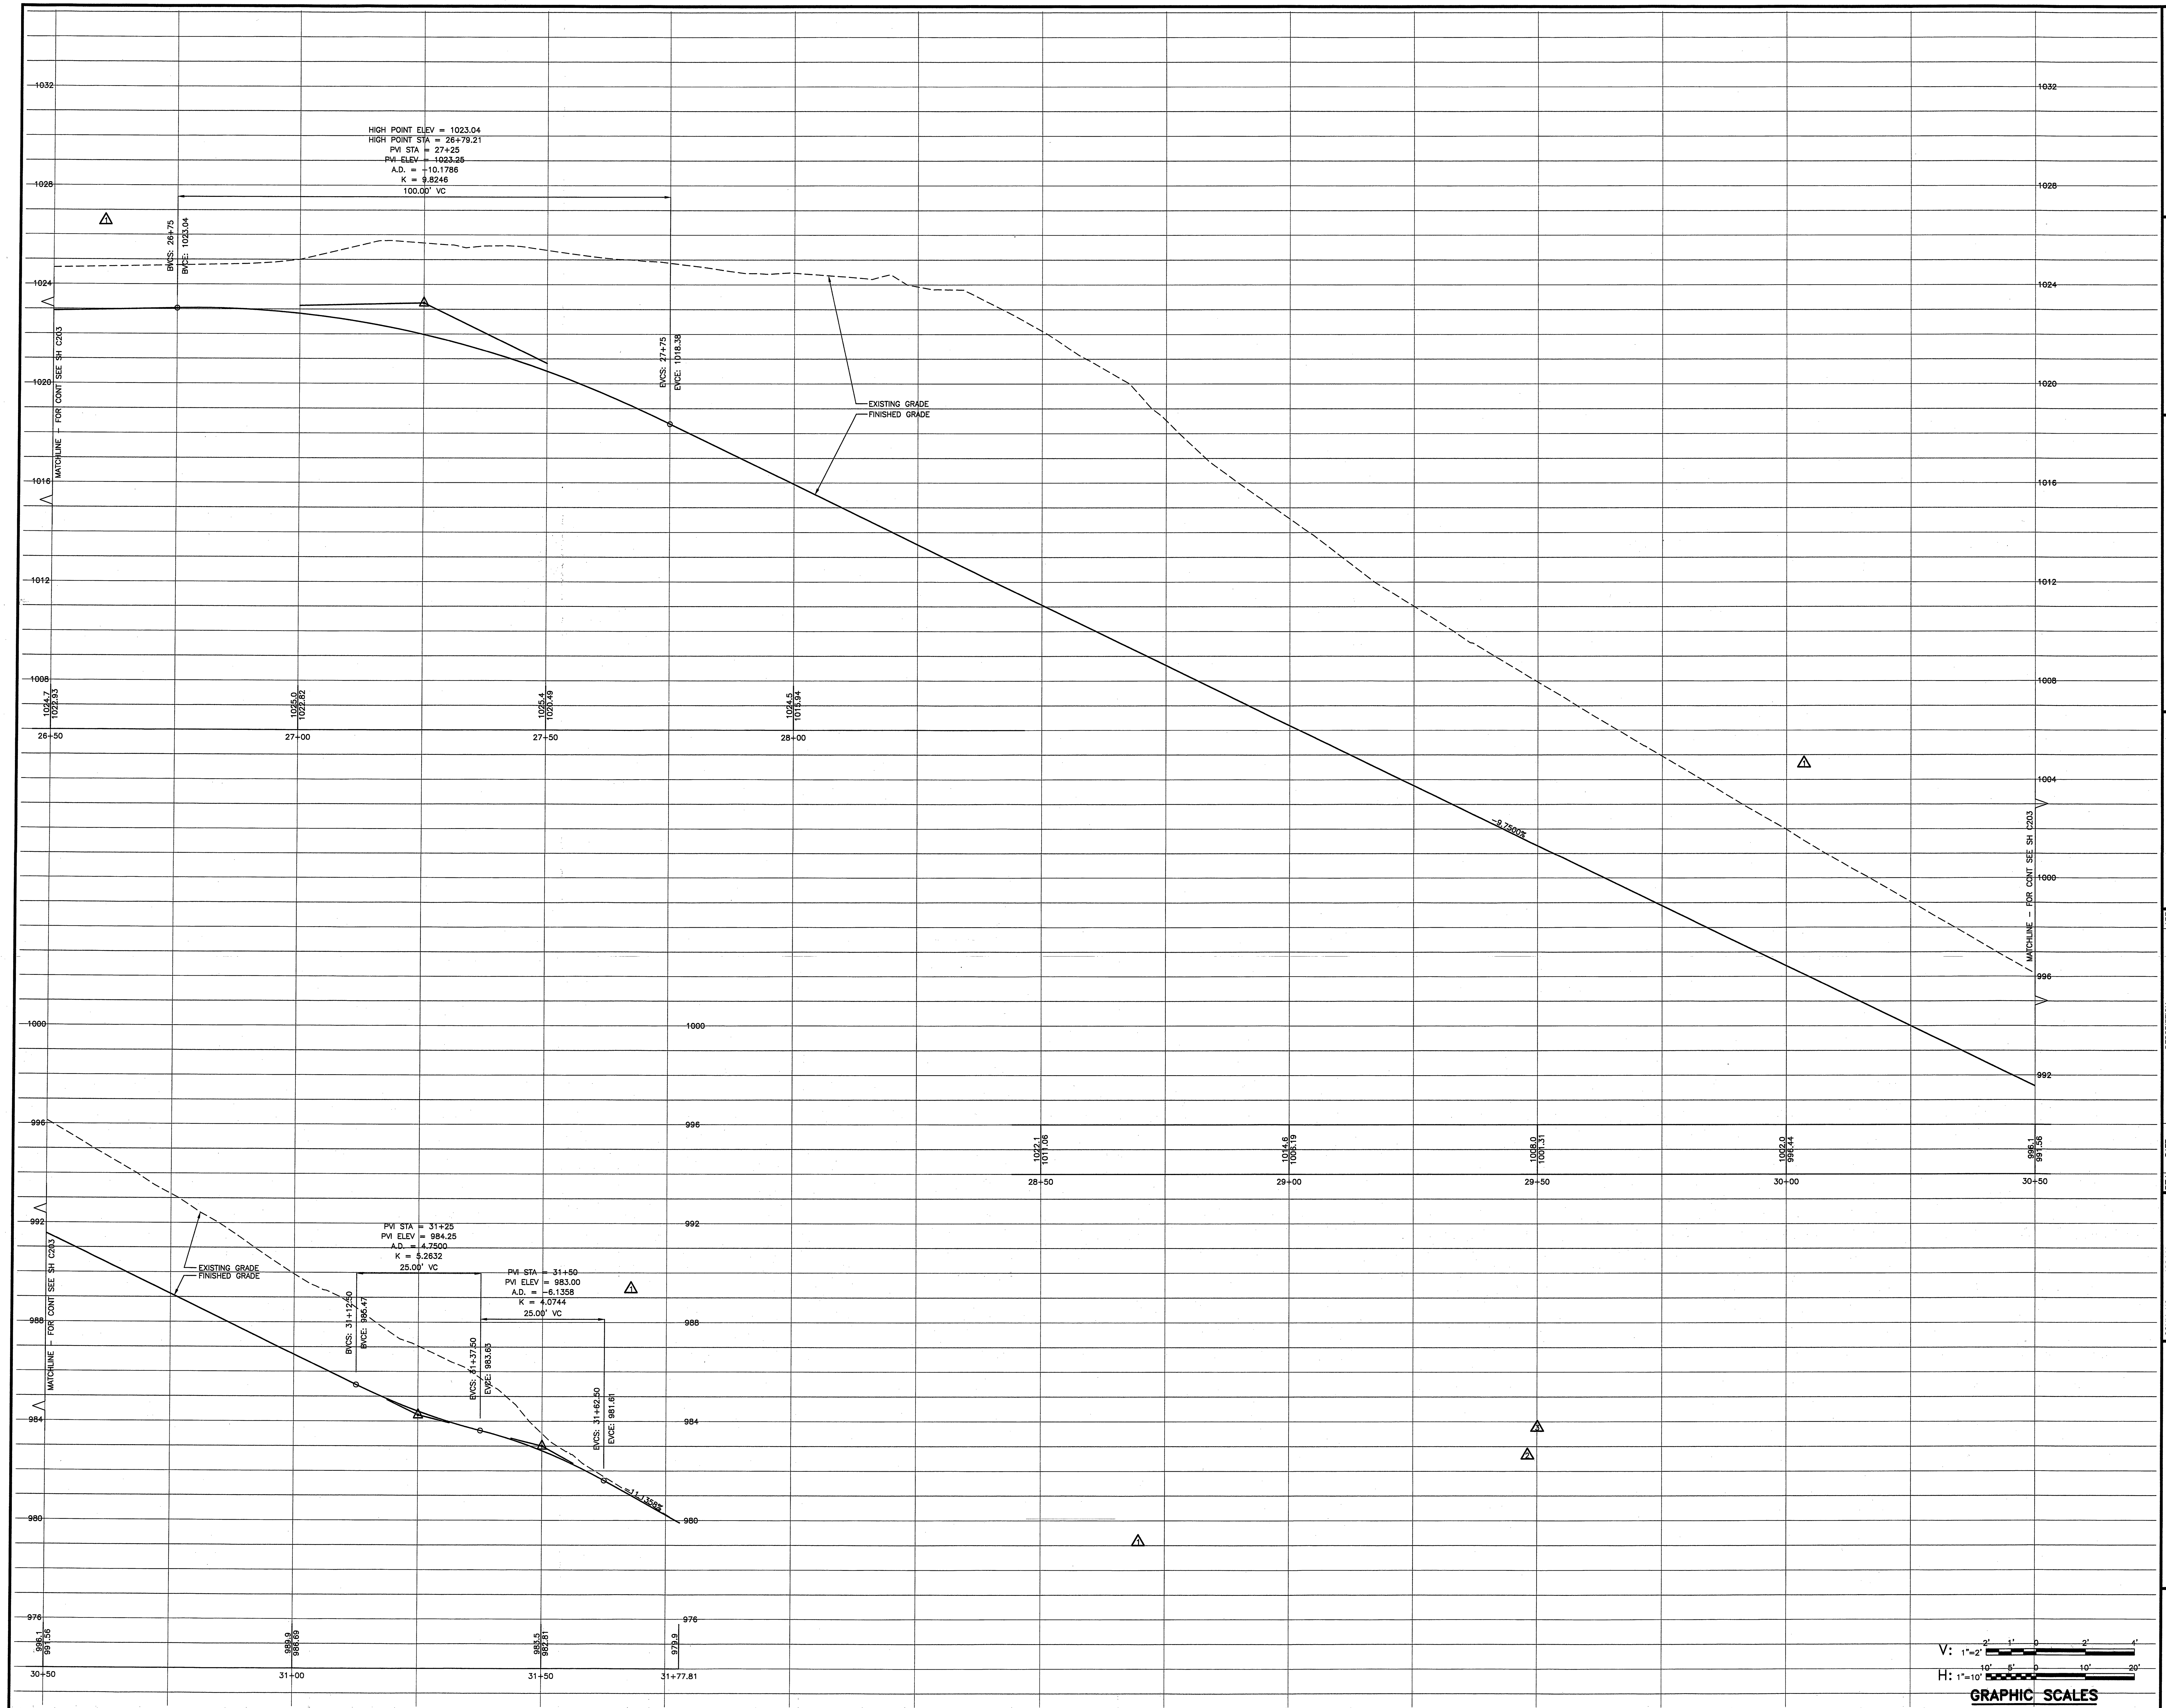

CIVIL

ROAD PROFILE

C203

COMA NO: 40044A	DATE: JUL 08, 2004	REV: 1	DESCRIPTION: VALUE ENGINEERING	APP: B/C
ISSUE DATE: JUL 08, 2004	DESIGNED BY: MDD	REV: 2	DESCRIPTION: PHASE II APPROVAL SUBMITTAL	APP: B/C
DRAWN BY: MDD	CHECKED BY: MLC	REV: 3	DESCRIPTION: CITY APPROVED - INCLUDES S#101 - S#115	APP: B/C
SUBMITTED BY: BAC				

CONSULTANT

HELMUTH, OBATA + KASSABAUM, INC.
1111 MARKET STREET, SUITE 200
ST. LOUIS, MISSOURI 63102, USA

ARCHITECTS

ENGINEERS

PLANNERS

HAYES, SEAY, MATTERN & MATTERN, INC.
1111 MARKET STREET, SUITE 200
ROANOKE, VA 24018
(540) 857-3100
WWW.HSM.COM

CONSULTANT

CARILION Health System
CMC CONSOLIDATION
ROANOKE MEMORIAL HOSPITAL
ROANOKE, VIRGINIA

SEALS