



FIRE HYDRANT COVERAGE CIRCLE
R = 500' (TYP.)

EXISTING OR PROPOSED
FIRE HYDRANT (TYP.)

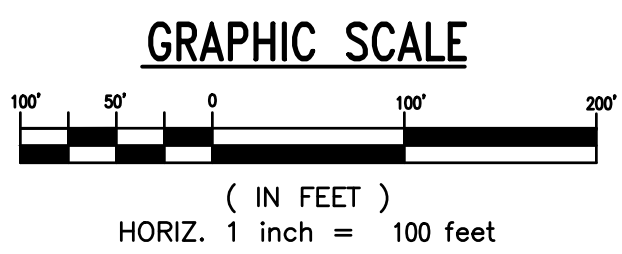

REV	DATE	DESCRIPTION

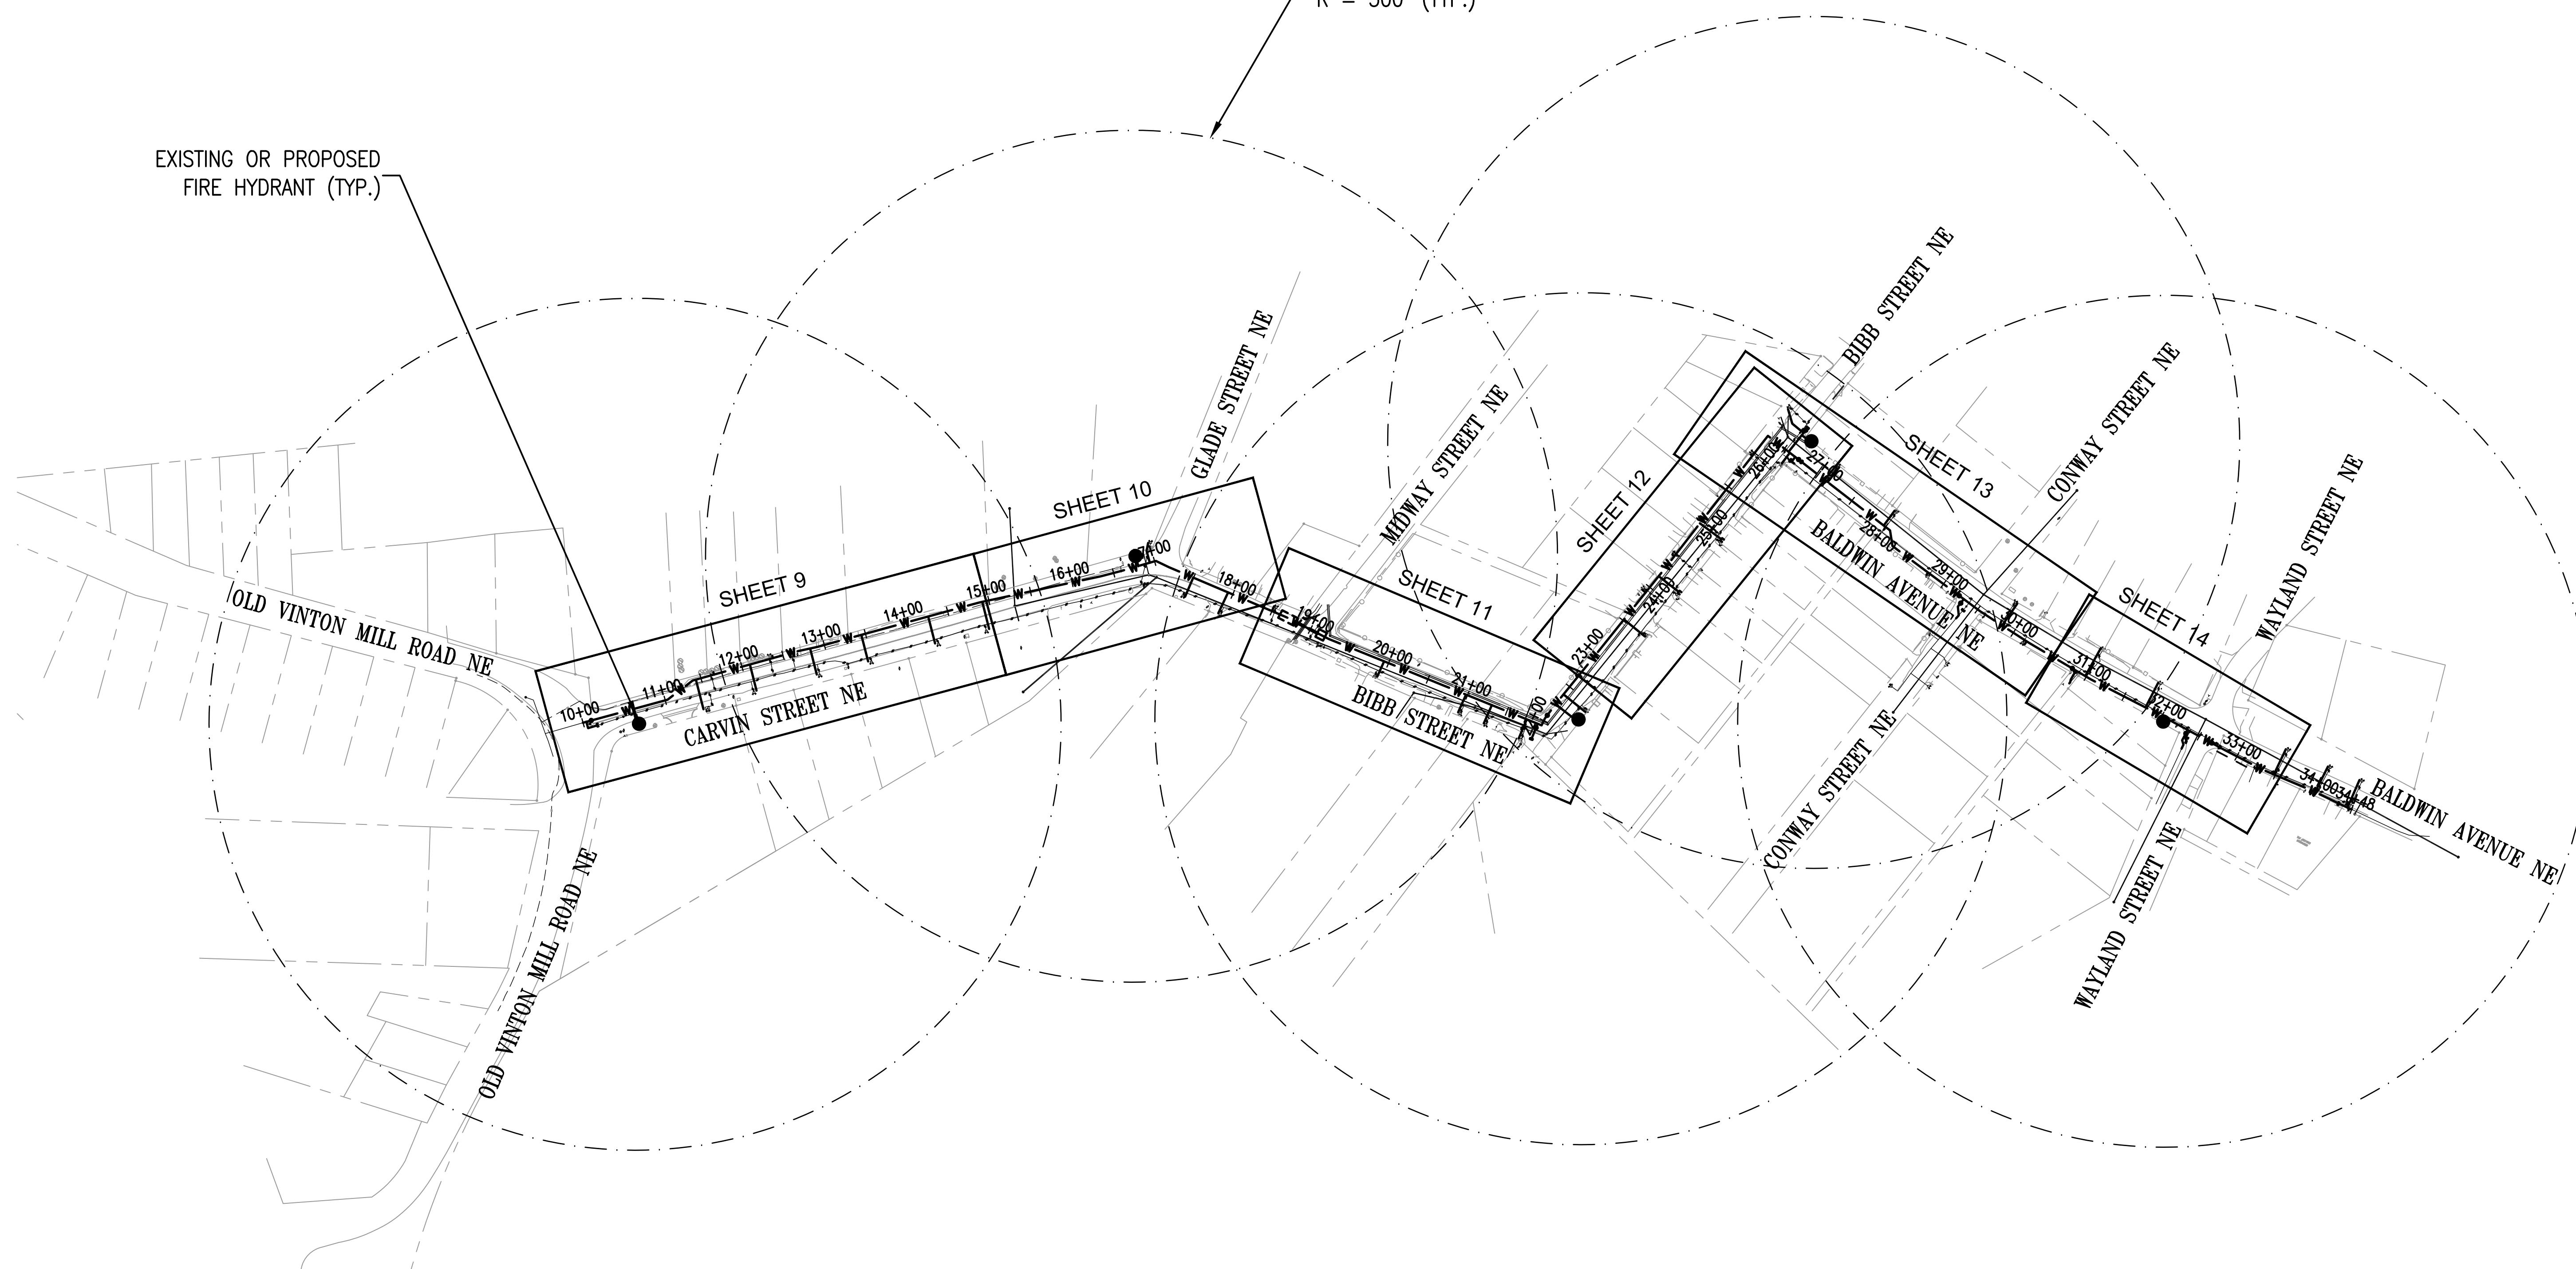

WESTERN VIRGINIA WATER AUTHORITY
601 South Jefferson Street, Suite 300
Roanoke, Virginia 24011

DES: **PJM**
DRAWN: **RMV**
CHECK: **GWF**
DATE: 9/24/2020

SCALE: AS SHOWN
HORIZ: N/A
VERT: N/A

WCIP-125 BIBB-CARVIN WATER MAIN REPLACEMENT
BASE BID - CARVIN STREET NE AND BIBB STREET NE
ADDITIVE BID - BALDWIN AVENUE NE

SHEET LAYOUT &
FIRE HYDRANT COVERAGE MAP

DRAWING	SHEET
-	8