

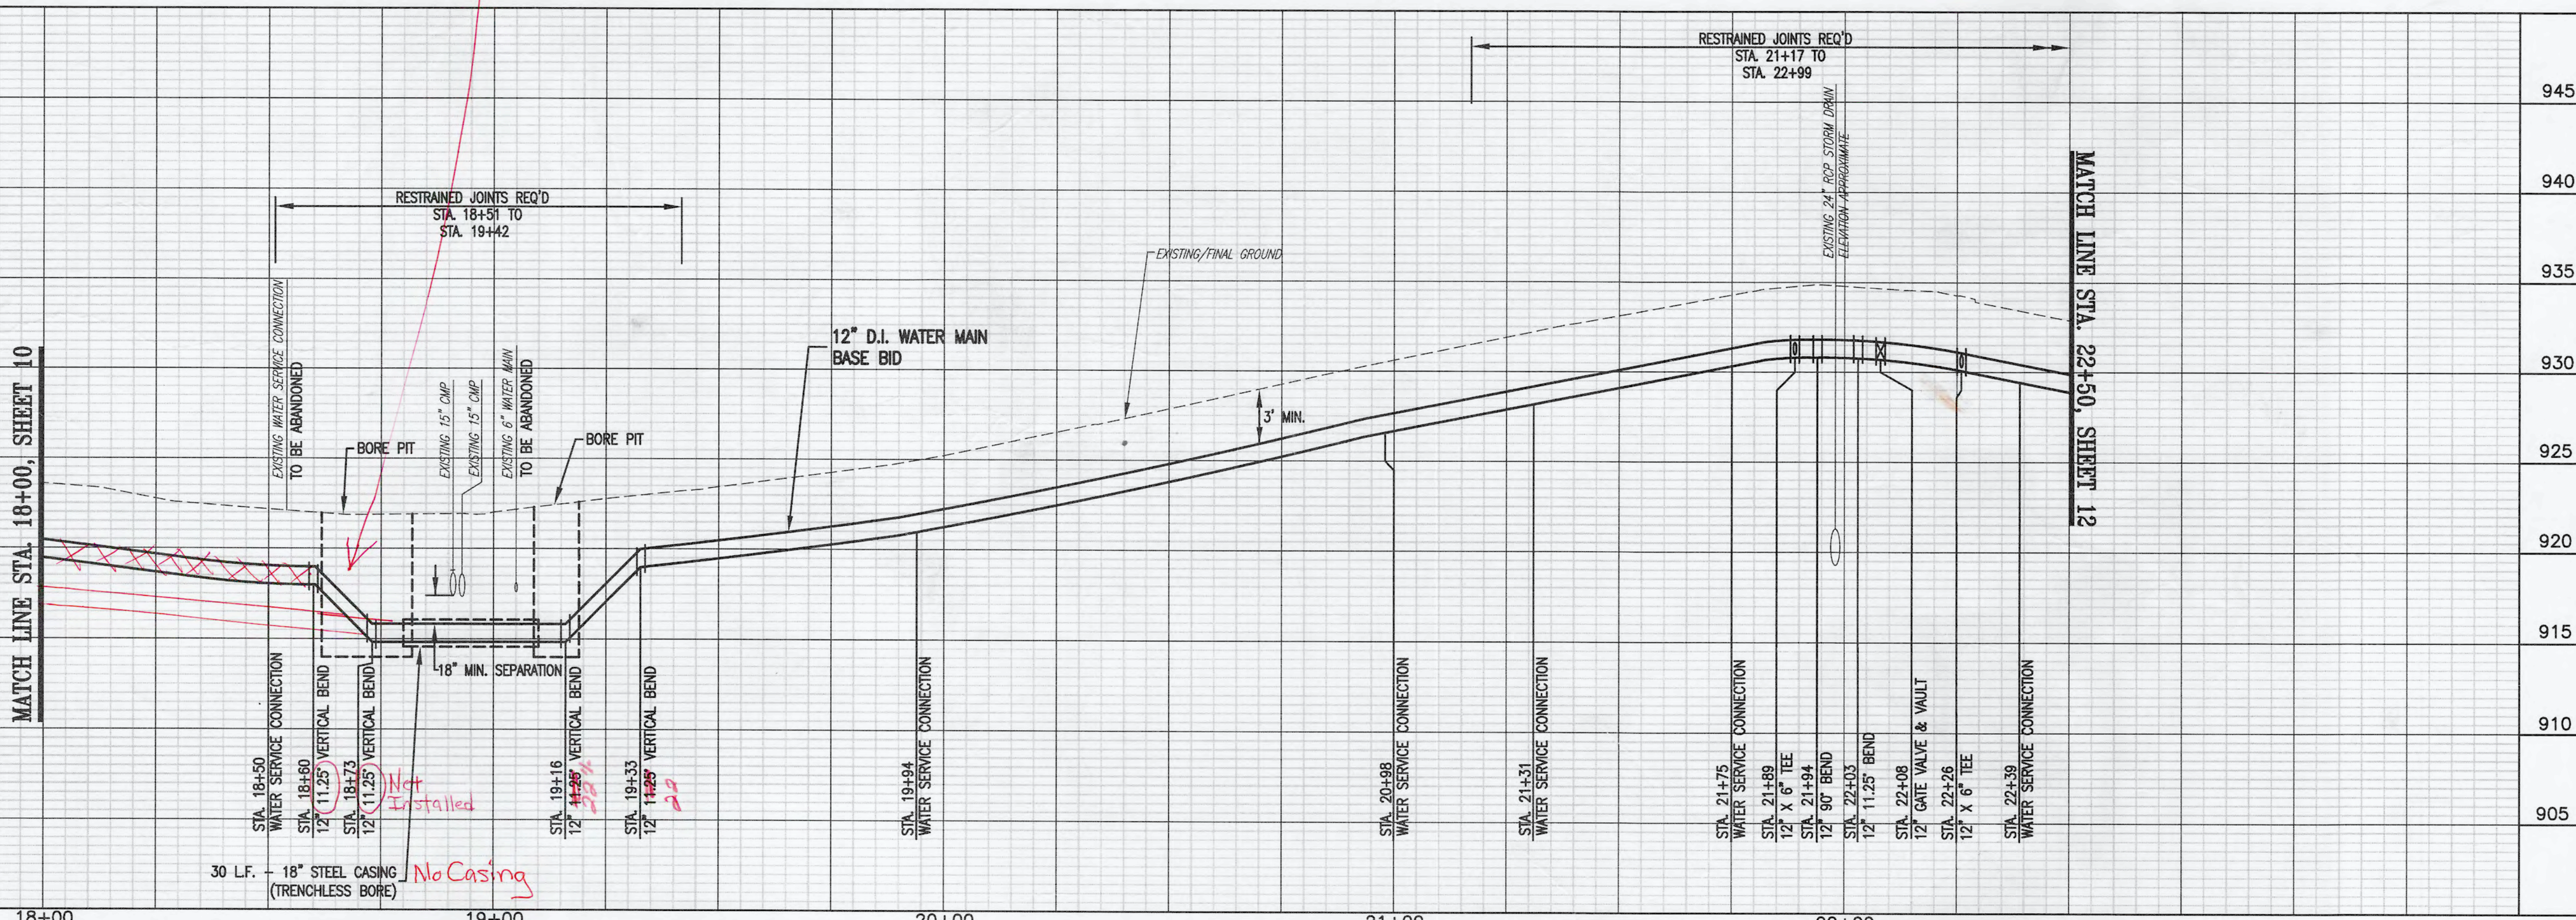


82 PSI  
 #10570  
 2019  
 BSA-B-5  
 American Darling  
 Alpha Hyd

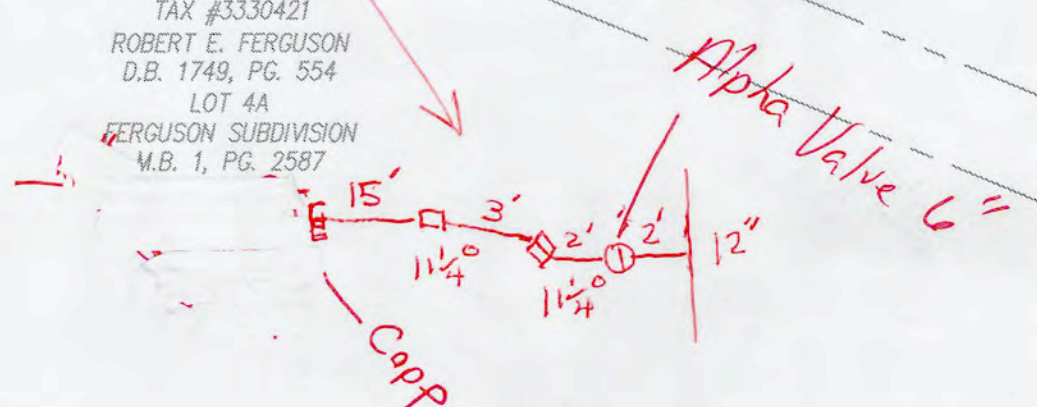


Not Installed  
 No Casing

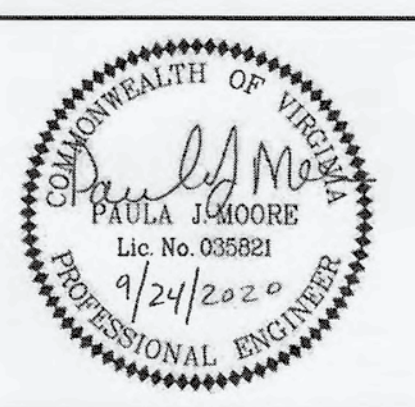

WESTERN VIRGINIA WATER AUTHORITY  
 601 South Jefferson Street, Suite 300  
 Roanoke, Virginia 24011

DES: PJM  
 DRAWN: RMV  
 CHECK: GWF  
 DATE: 9/24/2020

SCALE: AS SHOWN  
 HORIZ: 1" = 20'  
 VERT: 1" = 5'

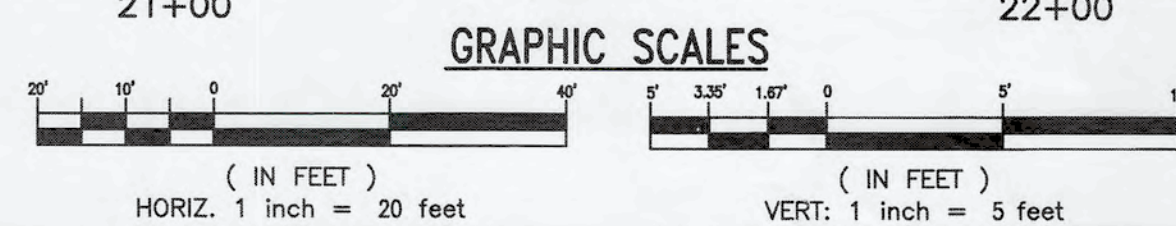

WCIP-125 BIBB-CARVIN WATER MAIN REPLACEMENT  
 BASE BID - CARVIN STREET NE AND BIBB STREET NE  
 ADDITIVE BID - BALDWIN AVENUE NE

12" WATER MAIN PLAN - PROFILE  
 STA. 18+00 TO STA. 22+50

REV	DATE	DESCRIPTION

DRAWING	SHEET
-	11