


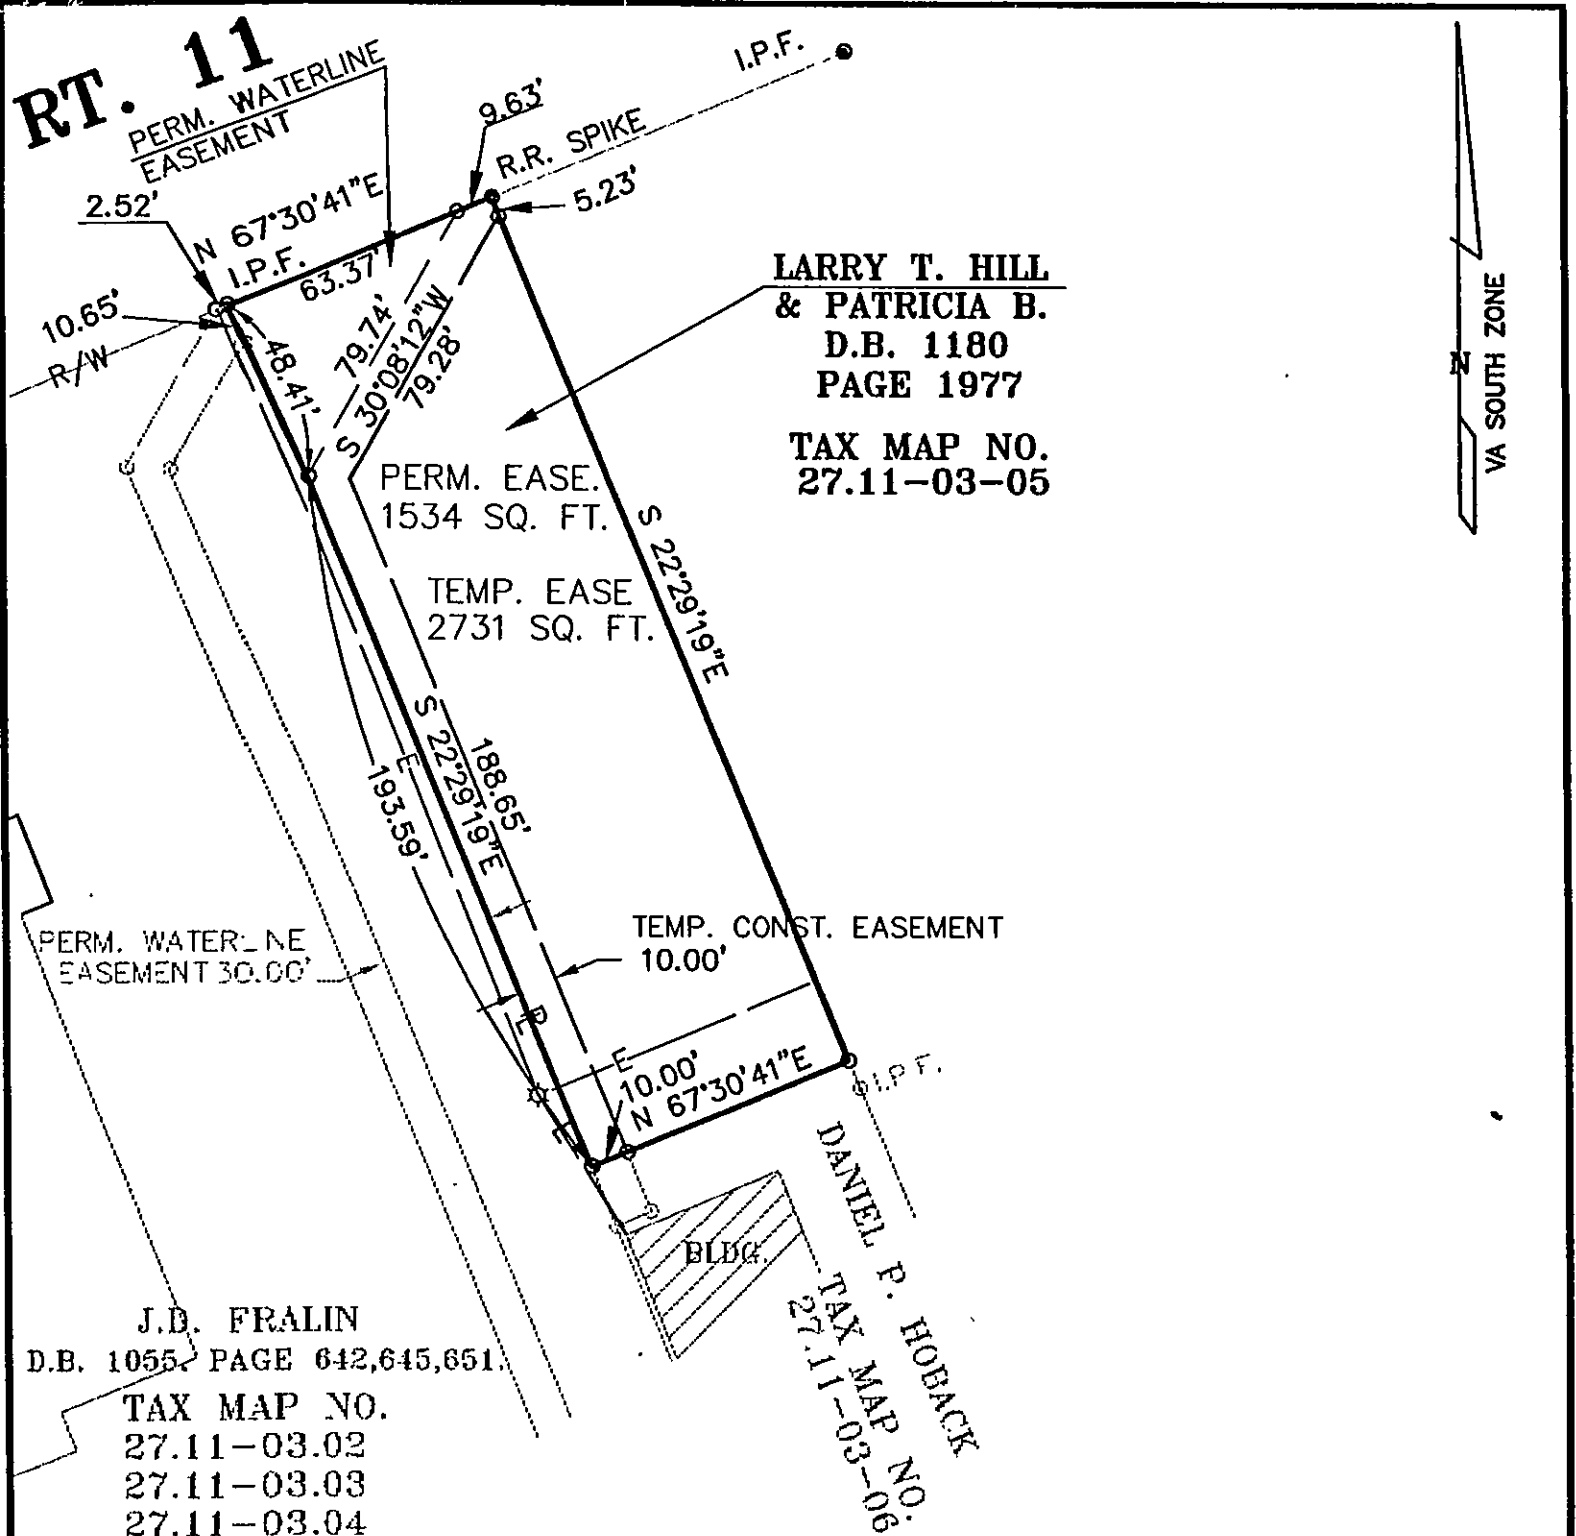


J.D. FRALIN
D.B. 1055, PAGE 642,645,651.
TAX MAP NO.
27.11-03.02
27.11-03.03
27.11-03.04

LARRY T. HILL
& PATRICIA B.
D.B. 1180
PAGE 1977

TAX MAP NO.
27.11-03-05

DANIEL P. HOBACK
TAX MAP NO.
27.11-03-06

**PLAT SHOWING
TEMPORARY CONSTRUCTION EASEMENTS
AND
PERMANENT WATER LINE EASEMENTS
FOR THE
CITY OF ROANOKE, VIRGINIA
LOCATED IN THE
HOLLINS MAGISTERIAL DISTRICT
ROANOKE COUNTY, VIRGINIA
SCALE: 1"=50' DATE: 11/05/92
REVISED: 12/17/92
REVISED: 02/05/93**

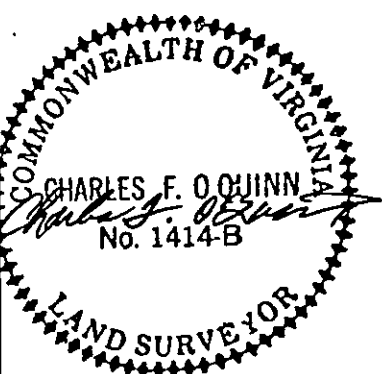

- NOTES:
- 1) NO TITLE REPORT FURNISHED.
 - 2) I.P.F.= IRON PIN FOUND
 - 3) THIS PLAT BASED ON CURRENT FIELD SURVEYS
 - 4) SEE CARVINS COVE WATER PROJECT PHASE II, CONTRACT A, SHEETS 8 & 9
 - 5) PROPERTY DELINEATED ON ROANOKE CO. TAX MAP #27.11.
 - 6) STRUCTURES SHOWN TAKEN FROM AERIAL TOPOGRAPHY PROVIDED BY THE CITY OF ROANOKE.
 - 7) -E- = OVERHEAD ELECTRICAL

Dewberry & Davis 626 SOUTH MAIN STREET MARION, VA. 24354 703-783-7271 ENGINEERS ARCHITECTS PLANNERS SURVEYORS	APPROVED BY: <i>Charles M. Huffine</i> CITY ENGINEER	DATE 11/5/93
---	---	--