

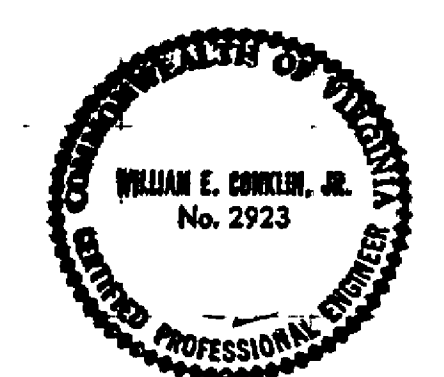


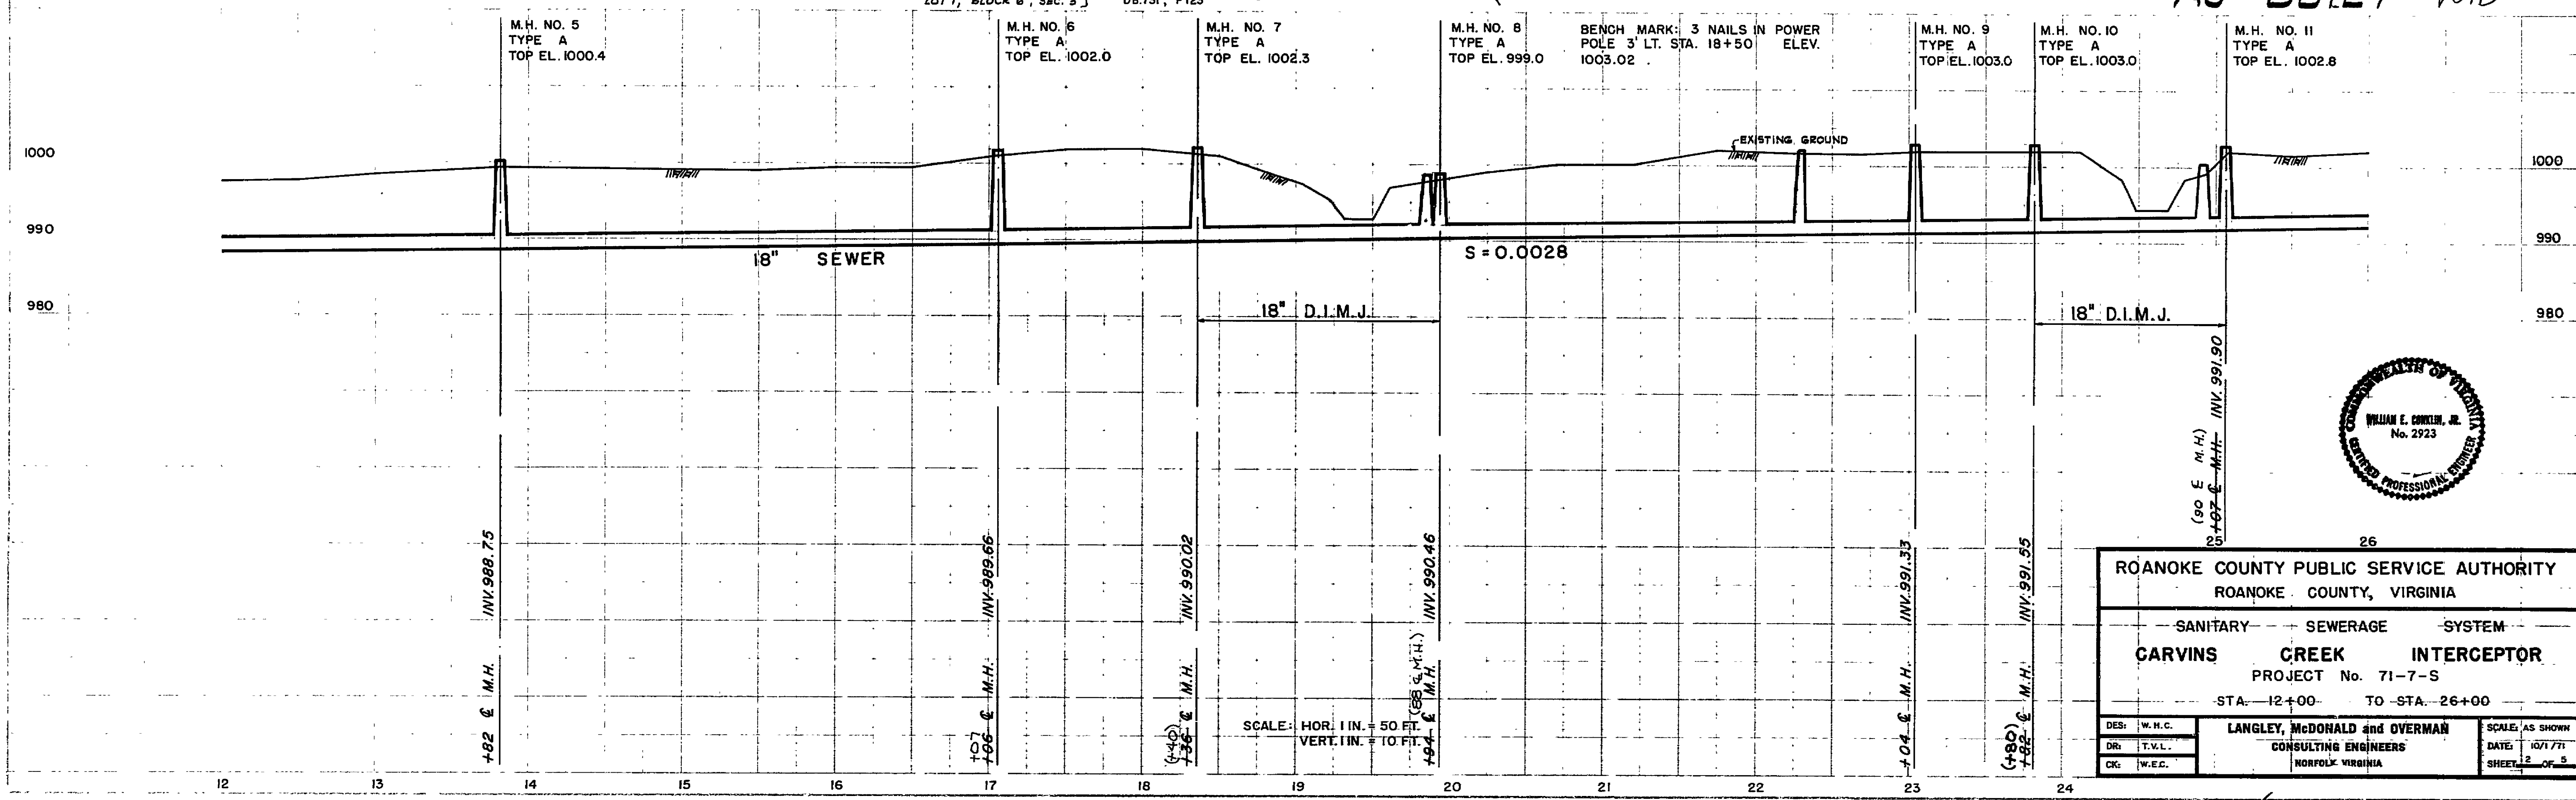

ROANOKE COUNTY PUBLIC SERVICE AUTHORITY ROANOKE COUNTY, VIRGINIA	
SANITARY SEWERAGE SYSTEM	
CARVINS CREEK INTERCEPTOR	
PROJECT No. 71-7-S	
STA. 12+00 TO STA. 26+00	
DES: W.H.C.	SCALE: AS SHOWN
DR: T.V.L.	DATE: 10/17/71
CK: W.E.C.	SHEET: 2 OF 2
LANGLEY, McDONALD and OVERMAN CONSULTING ENGINEERS NORFOLK, VIRGINIA	

(VOID) SI-0327

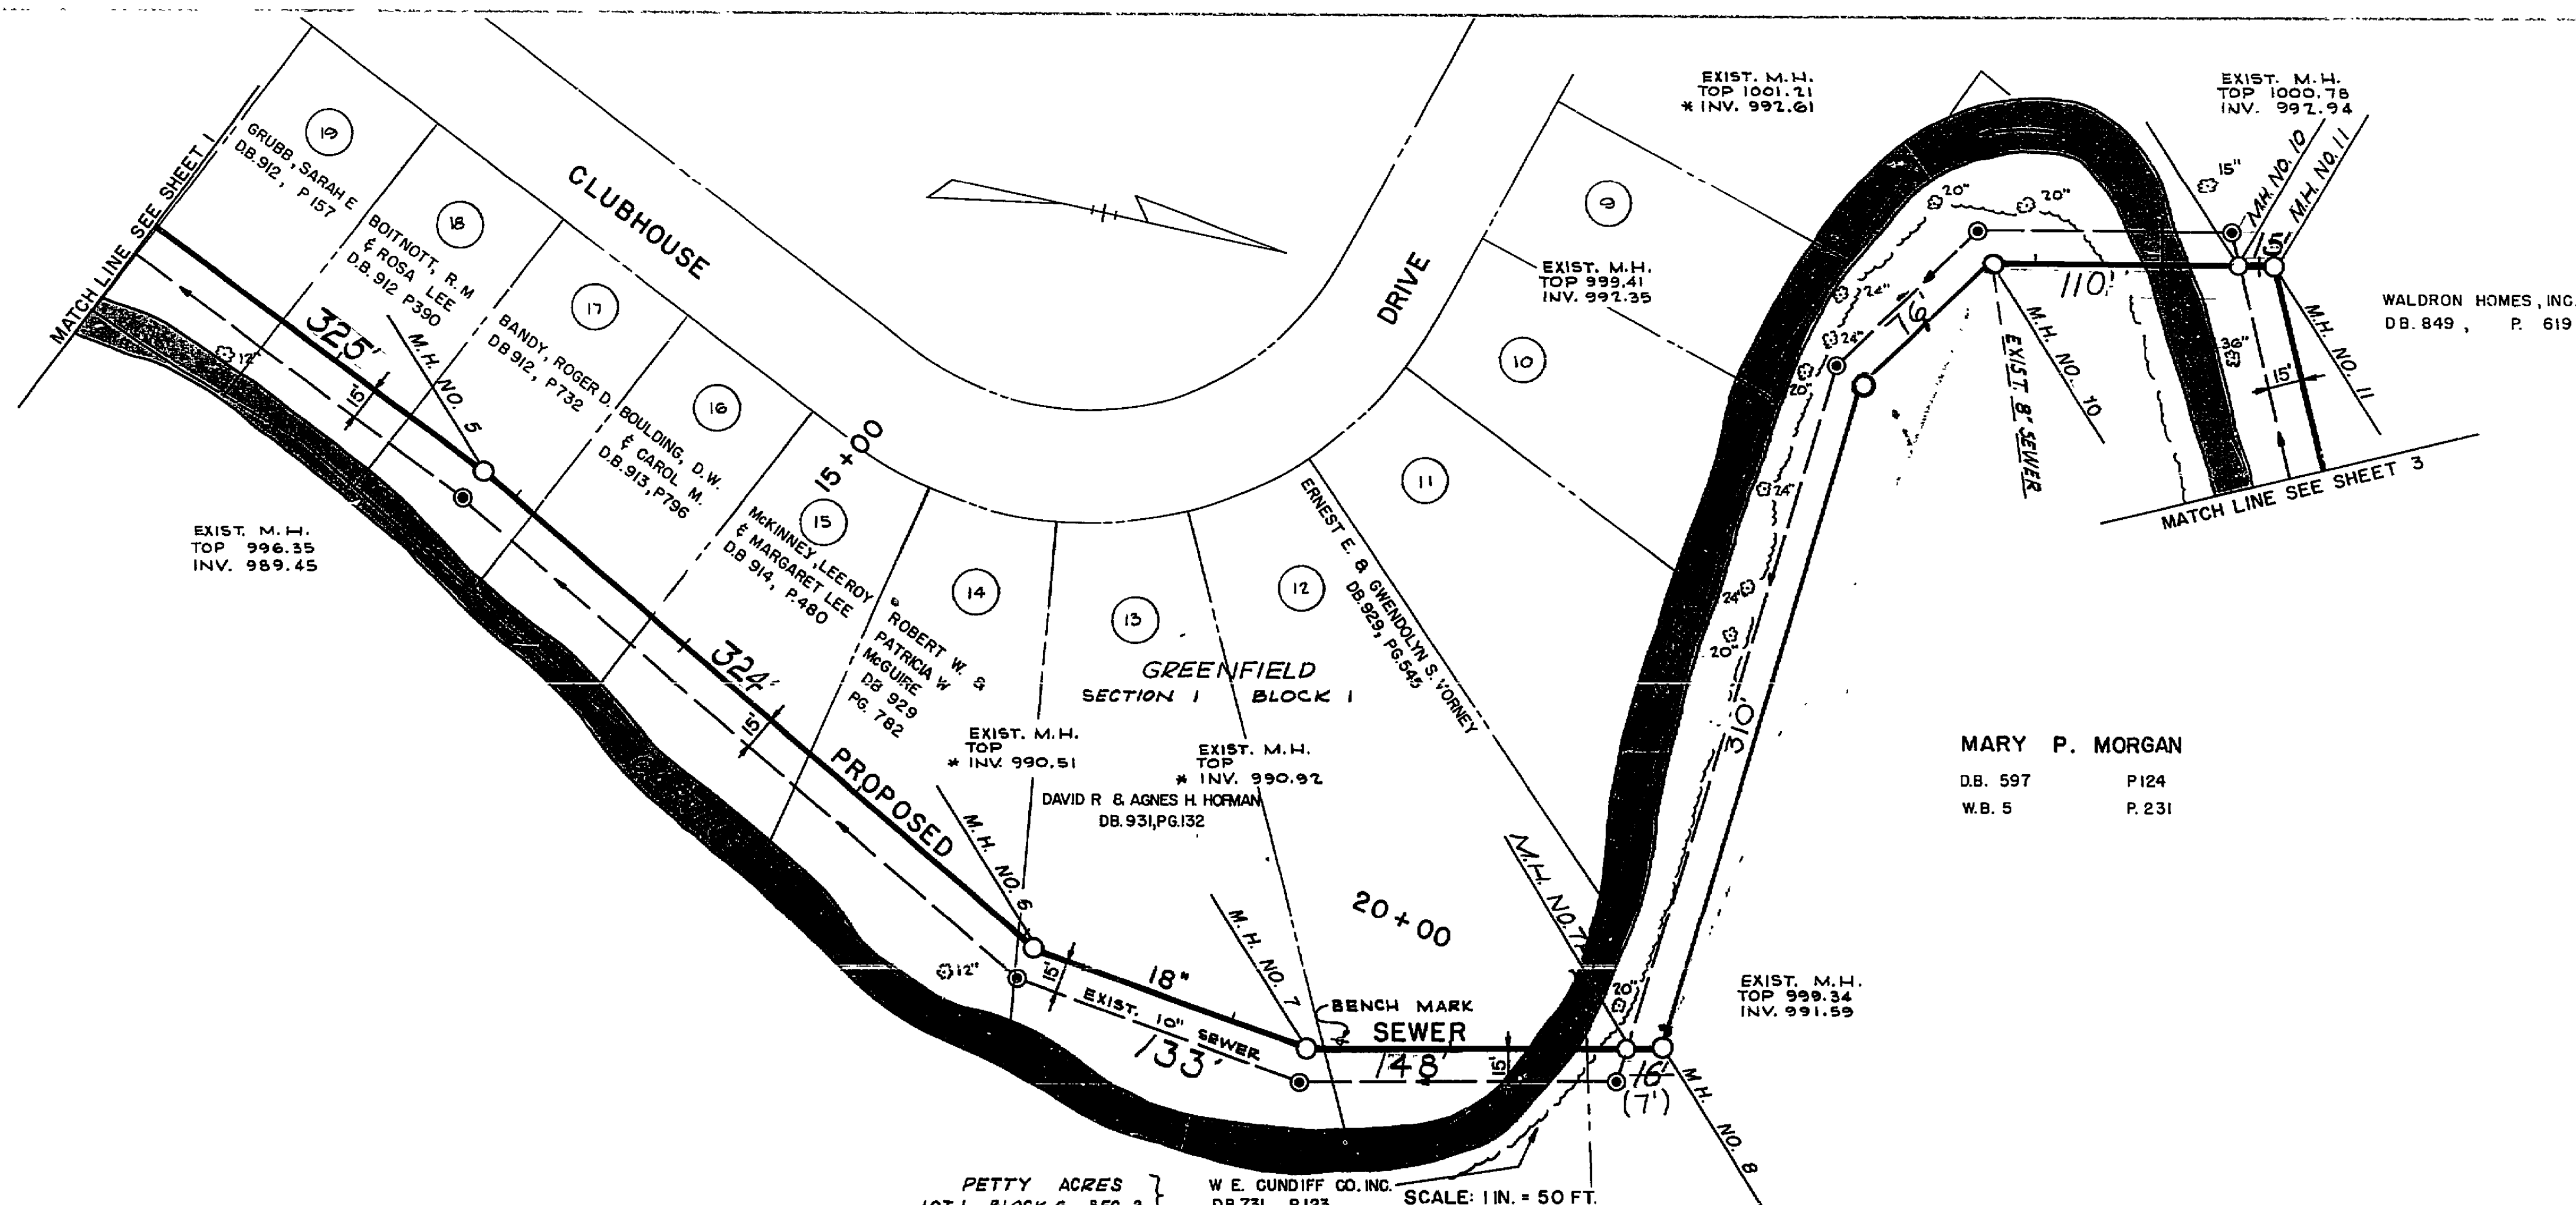