


PLAN	DATE	BY
SURVEYED	5/1/64	G.E.R.
PLOTTED	5/1/64	G.E.R.
NOTE BOOK		
NO.		

PROFILE	DATE	BY
SURVEYED	5/1/64	G.E.R.
PLOTTED	5/1/64	G.E.R.
NOTE BOOK		
NO.		

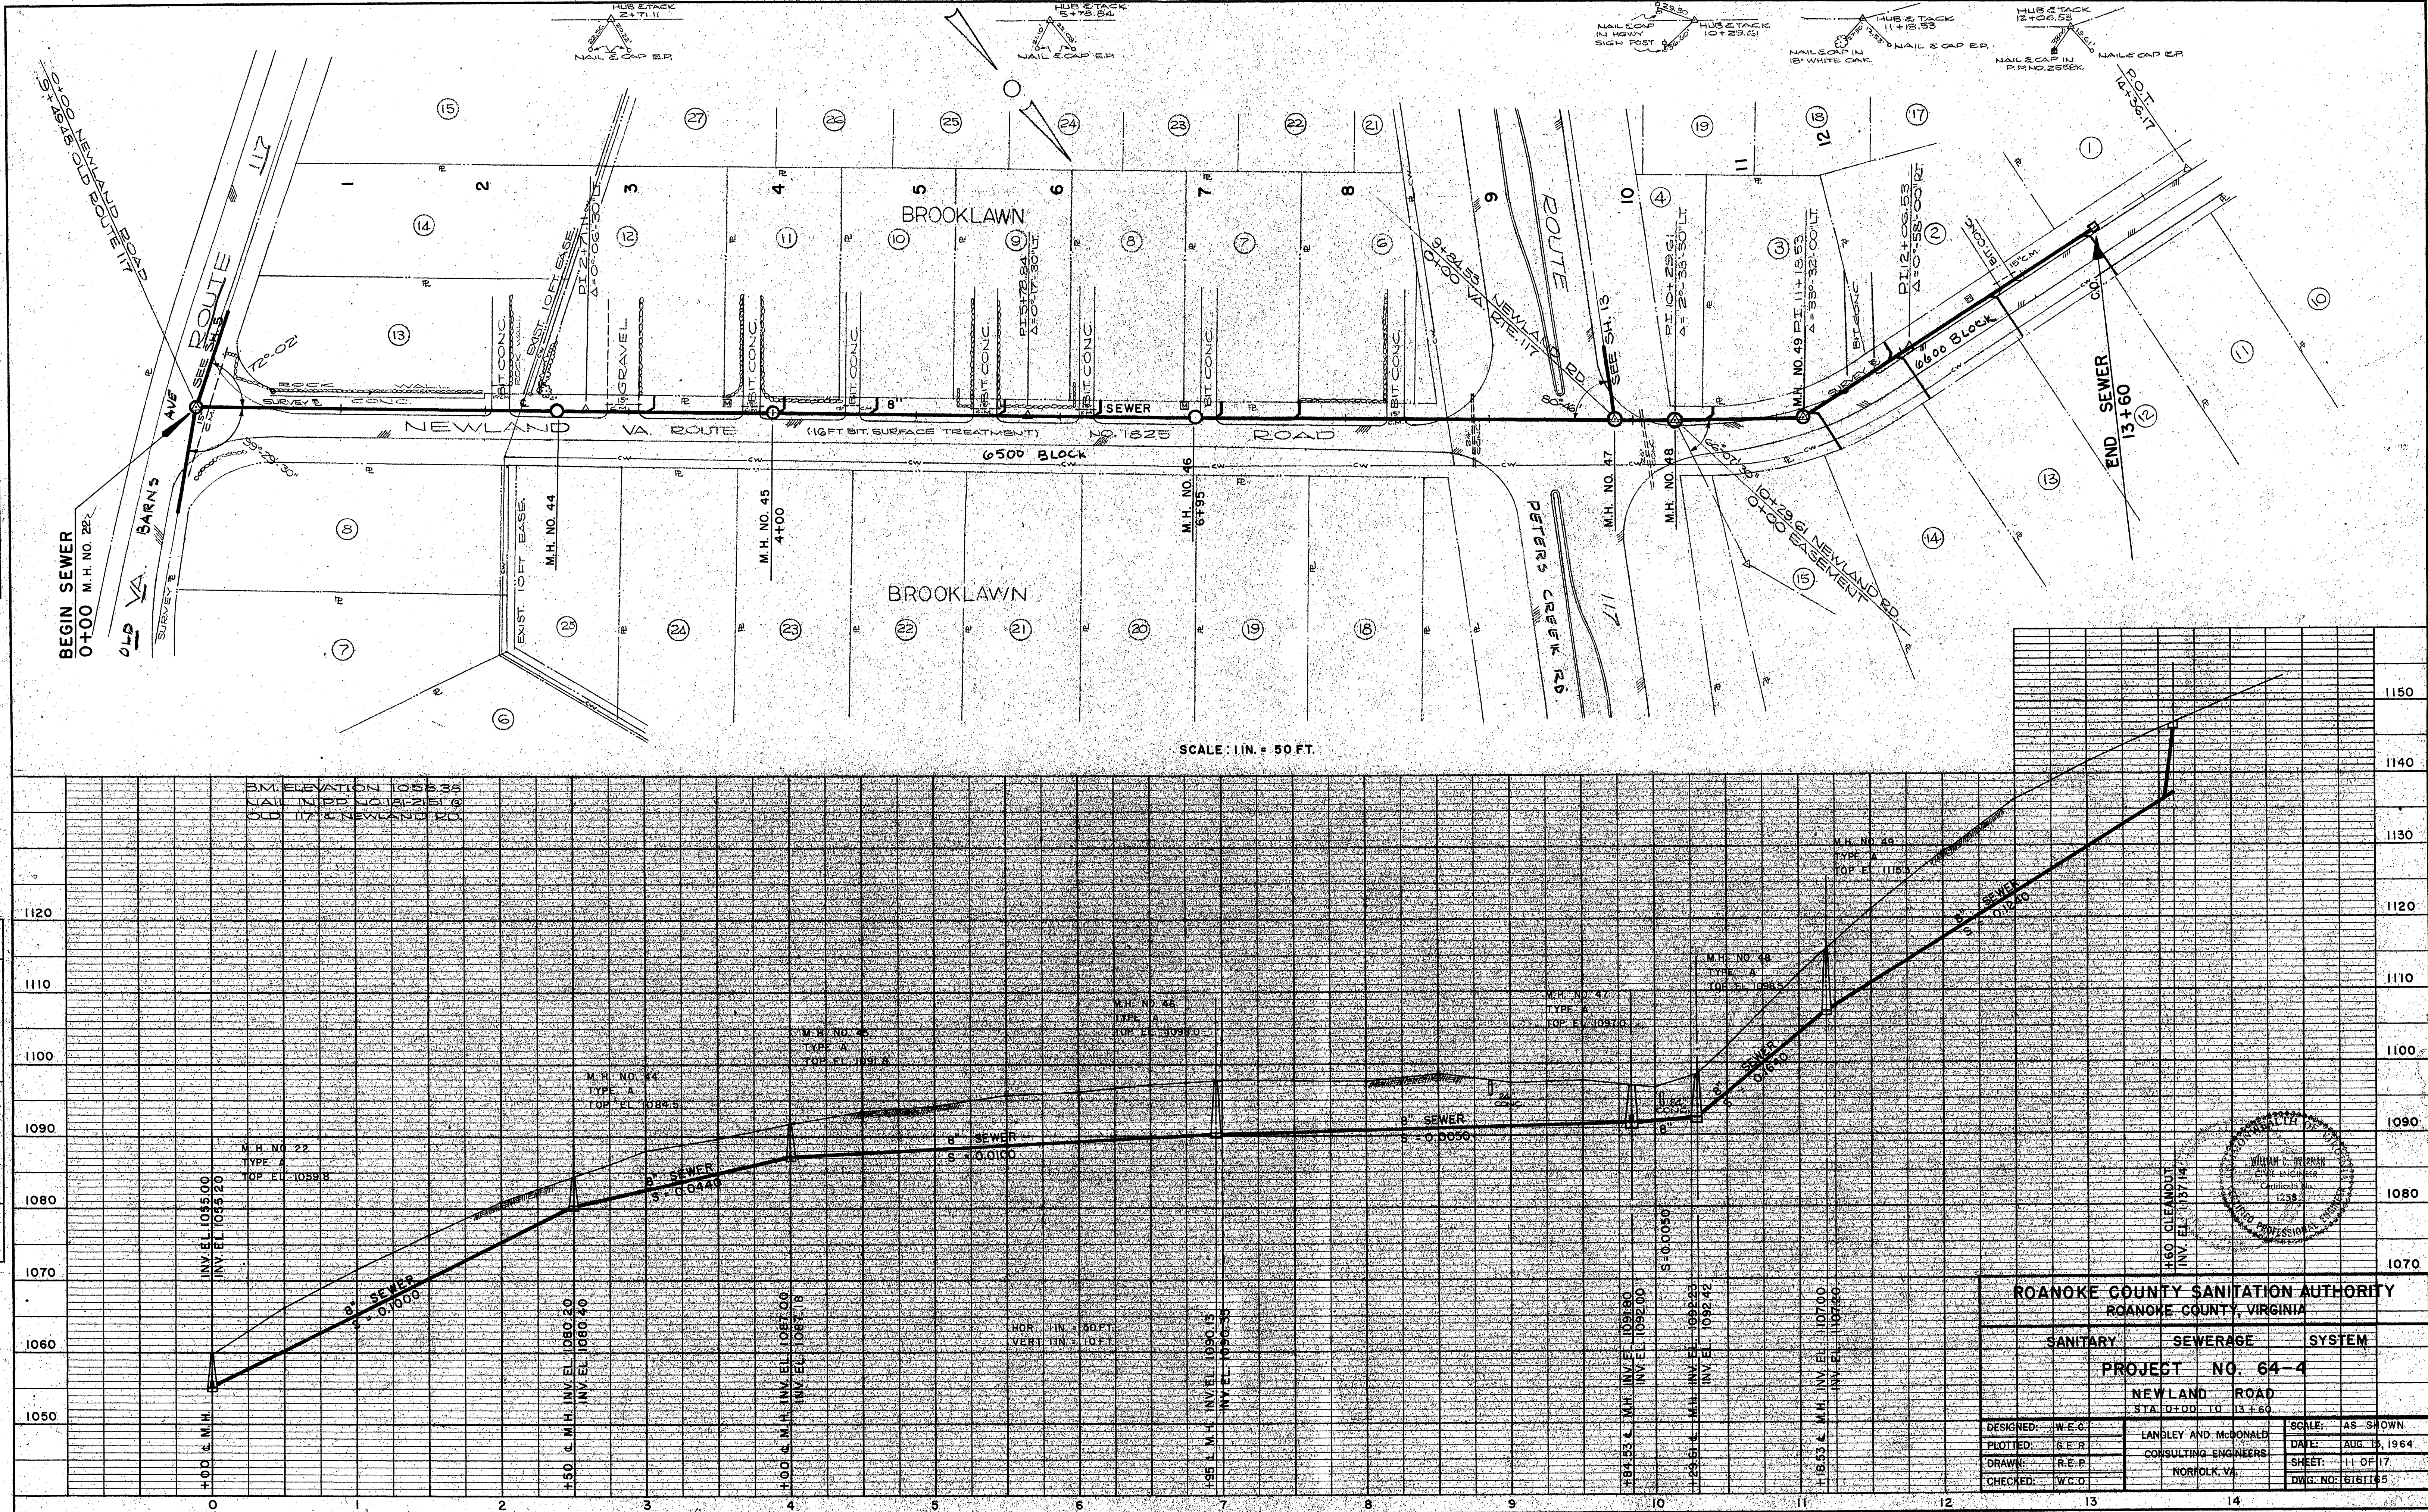

ROANOKE COUNTY SANITATION AUTHORITY
 ROANOKE COUNTY, VIRGINIA

SANITARY SEWERAGE SYSTEM

PROJECT NO. 64-4
 NEWLAND ROAD
 STA. 0+00 TO 13+60

DESIGNED: W.E.C.	LANDLEY AND McDONALD	SCALE: AS SHOWN
PLOTTED: G.E.R.	CONSULTING ENGINEERS	DATE: AUG. 15, 1964
DRAWN: R.E.P.	NORFOLK, VA.	SHEET: 11 OF 17
CHECKED: W.C.D.		DWG. NO. 616165