



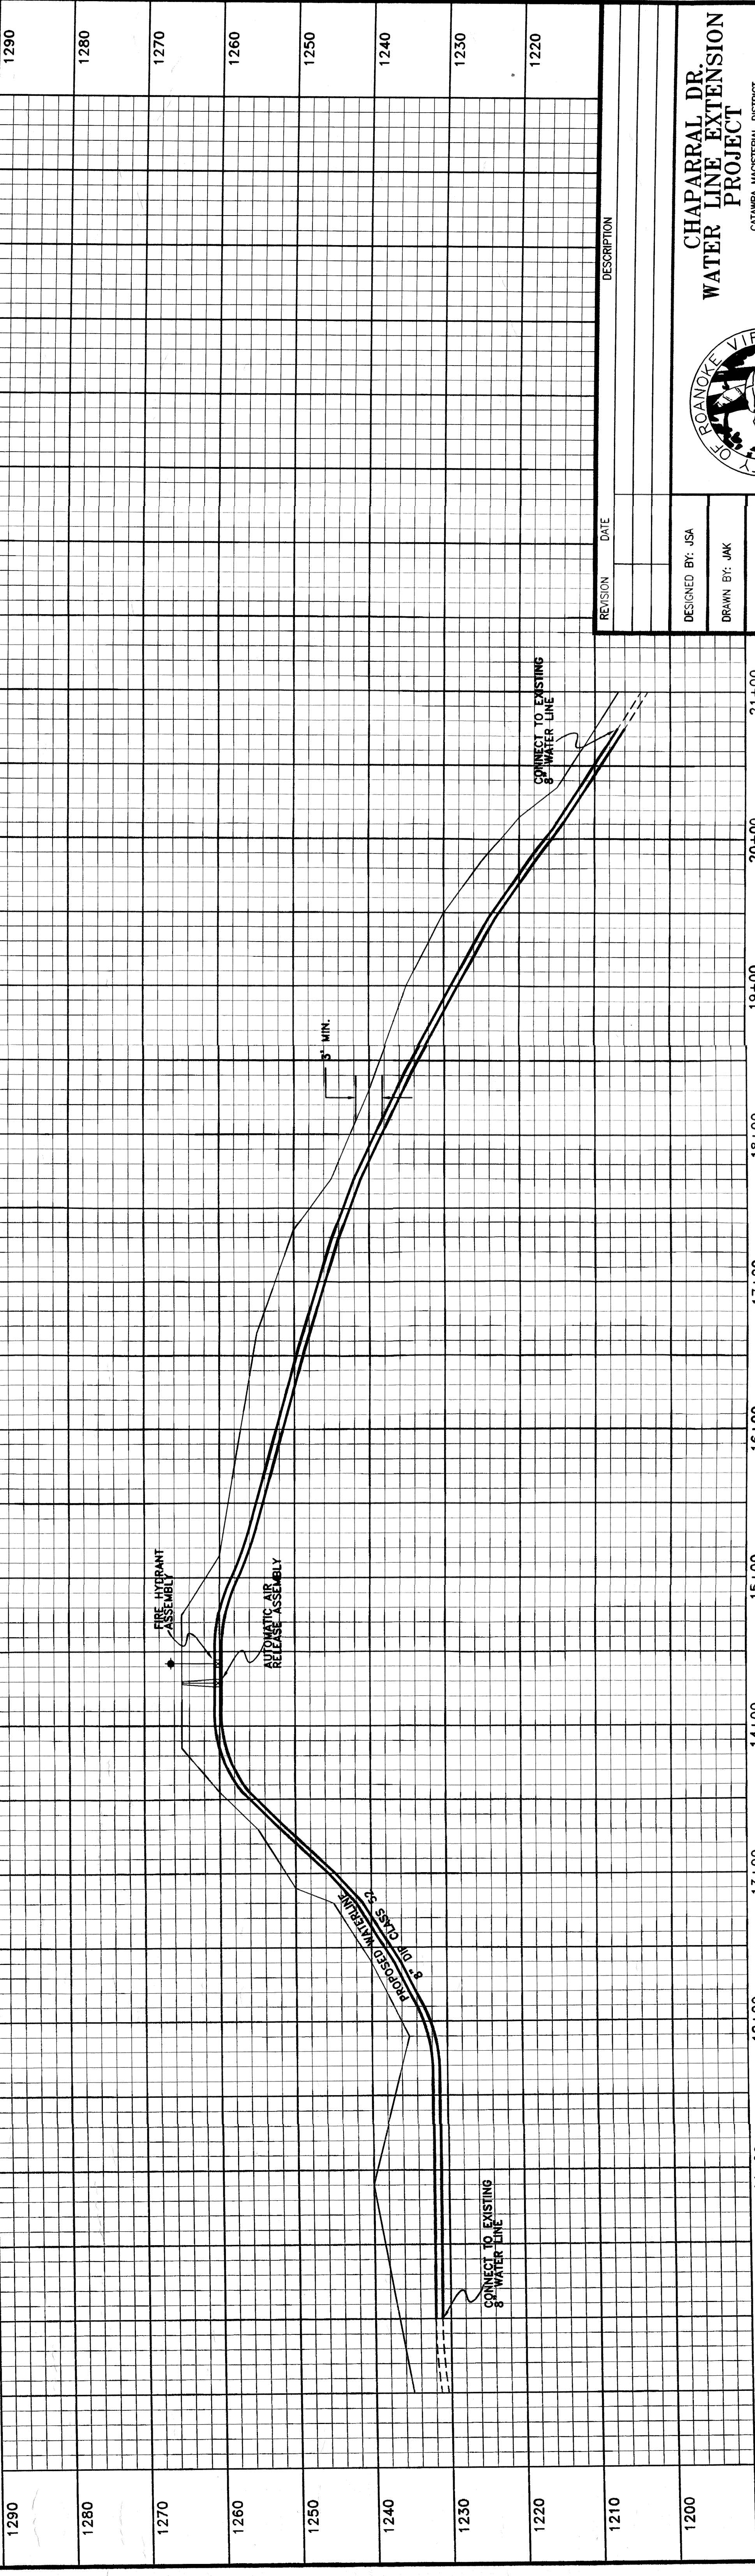

REVISION		DATE	DESCRIPTION

DESIGNED BY: JSA
DRAWN BY: JMK
CHECKED BY:
SCALE: 1" = 50' HOR. 1" = 10' VERT.
DATE: 27 SEPT. 1999

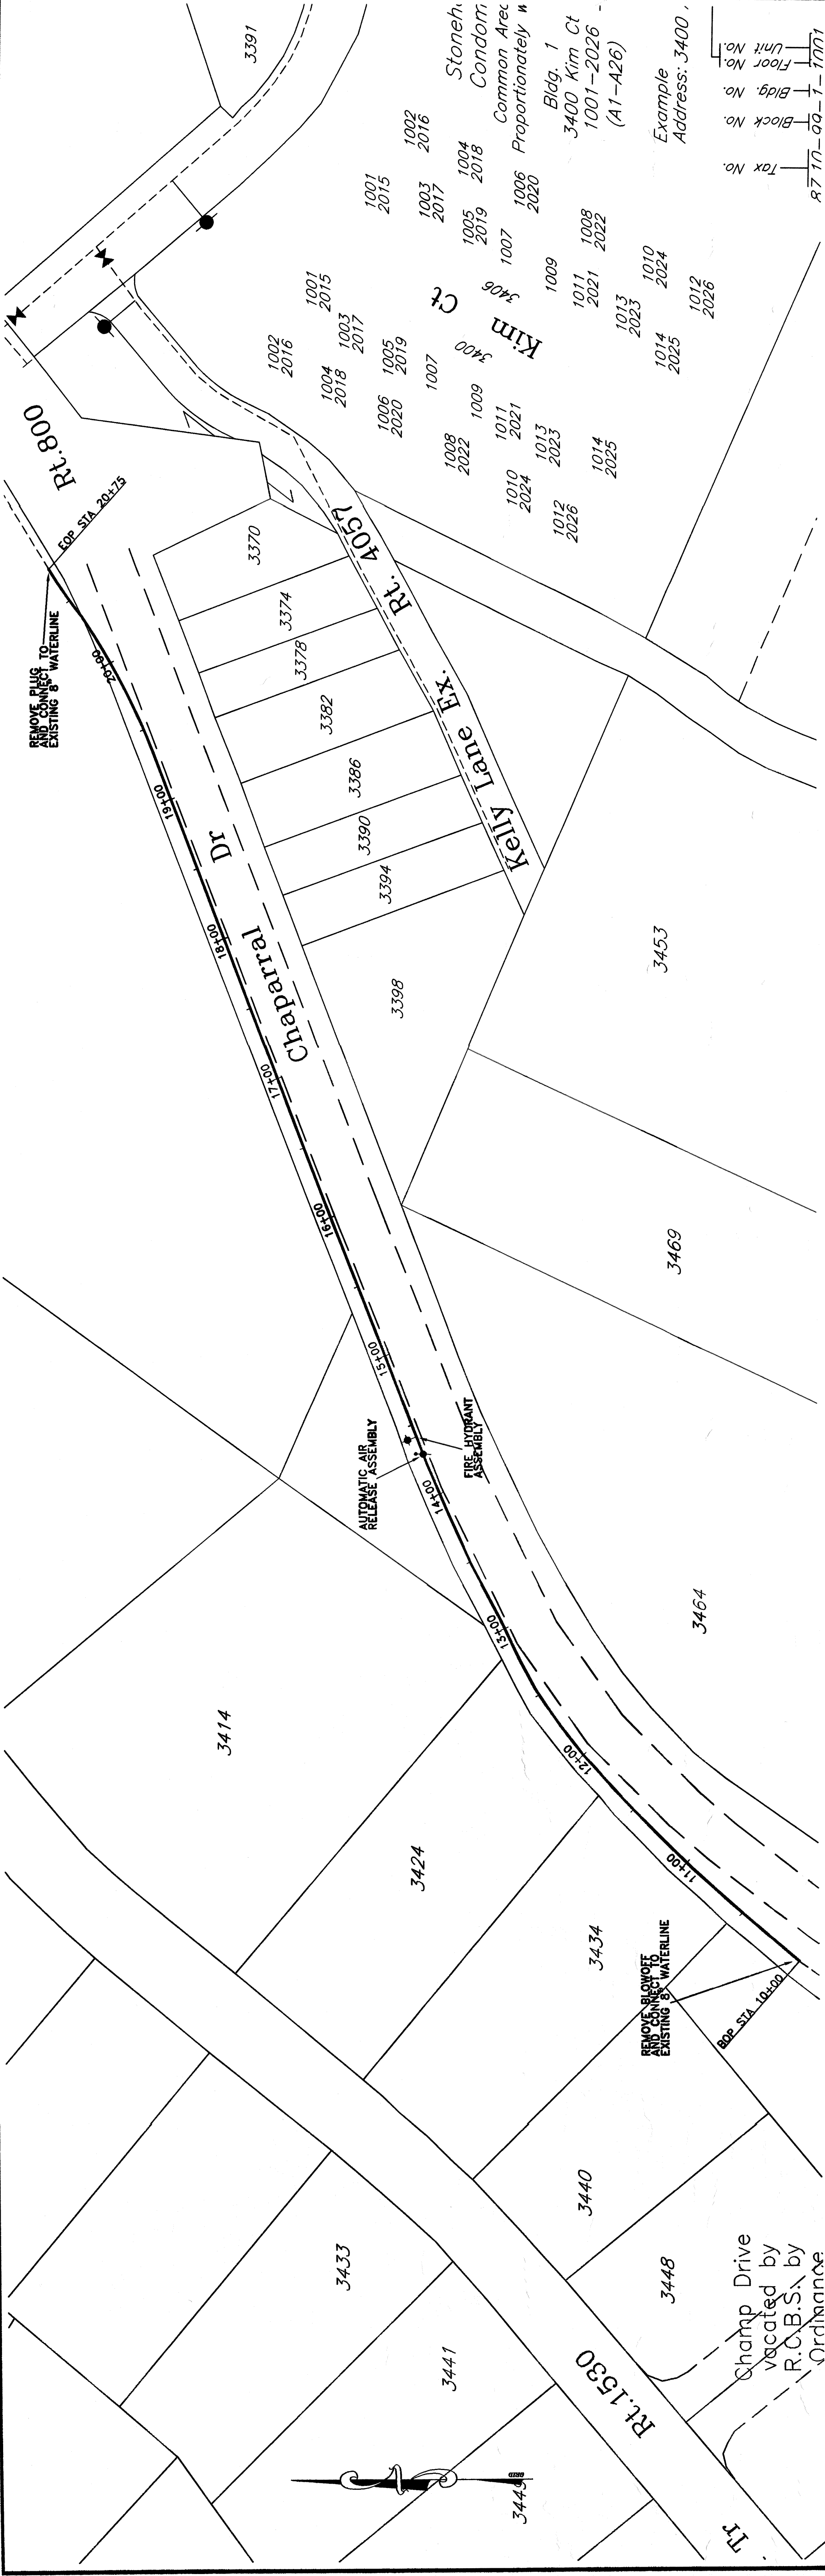

**CHAPARRAL DR.
WATER LINE EXTENSION
PROJECT**

CLAYTON MASTERAL DISTRICT
ROANOKE COUNTY, VIRGINIA
ROANOKE COUNTY UTILITY DEPARTMENT
1200 KESSLER MILL ROAD
SALEM, VIRGINIA 24155

SHEET NO. 1 OF 1