



TYPICAL STREET SECTION

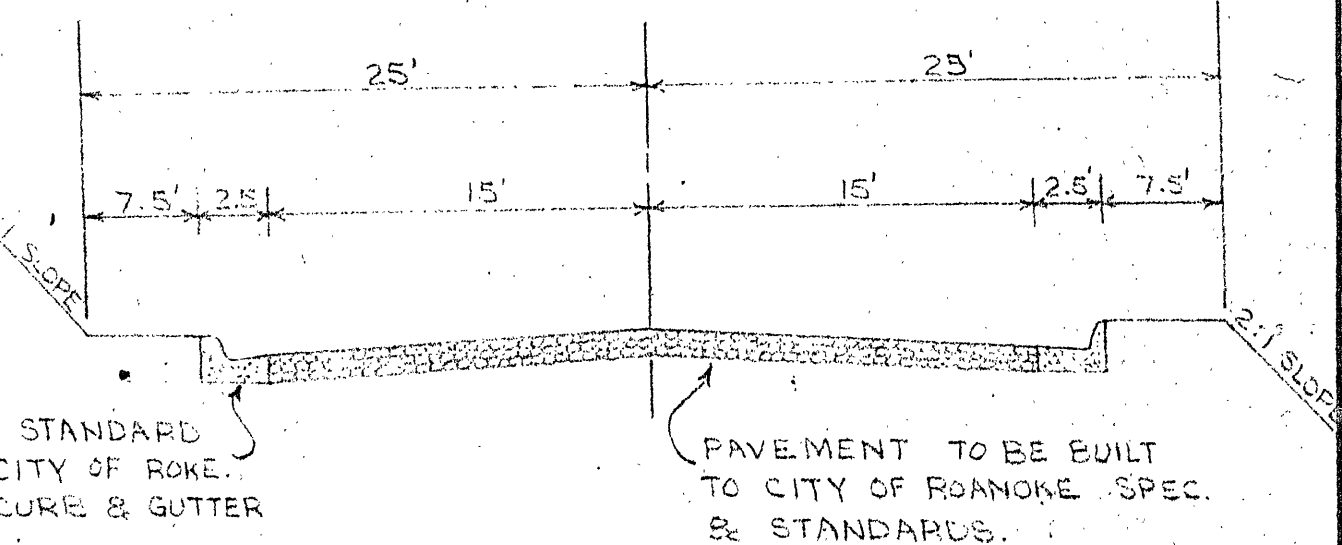


PLAN & PROFILE OF
SECTION NO. 5
CHATHAM HILLS
PROPERTY OF
CREATIVE OFFICES, INC.

SCALE: AS NOTED	ROANOKE, VIRGINIA
BY: T. P. PARKER & SON	AUGUST 21, 197
ENGINEERS & SURVEYORS	

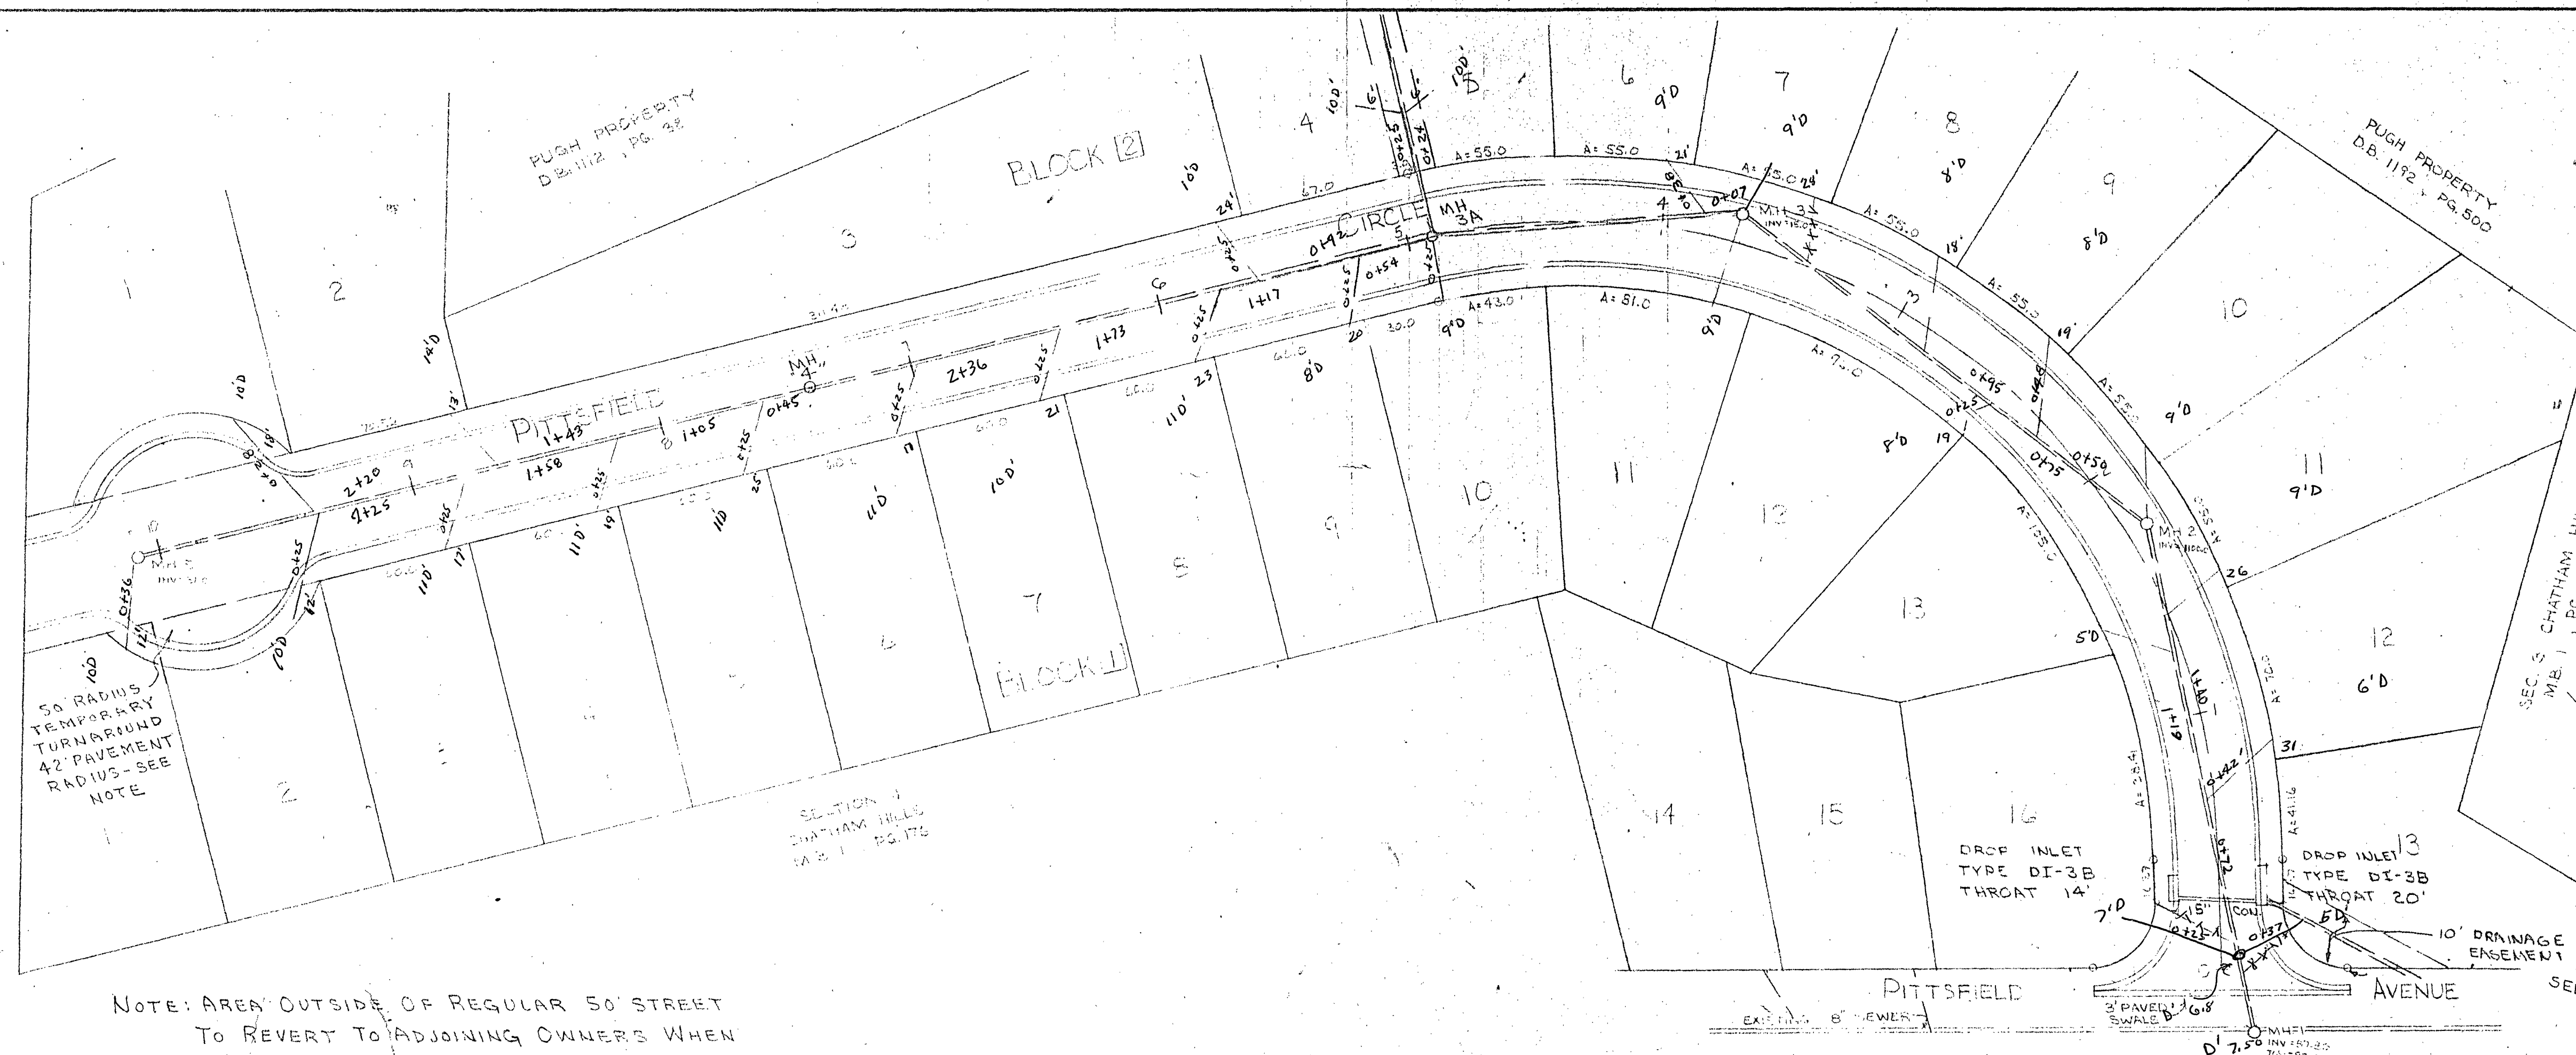

NOTE: AREA OUTSIDE OF REGULAR 50' STREET
TO REVERT TO ADJOINING OWNERS WHEN
STREET IS EXTENDED TO THE WEST.

PLANT SCALE: 1" = 4'

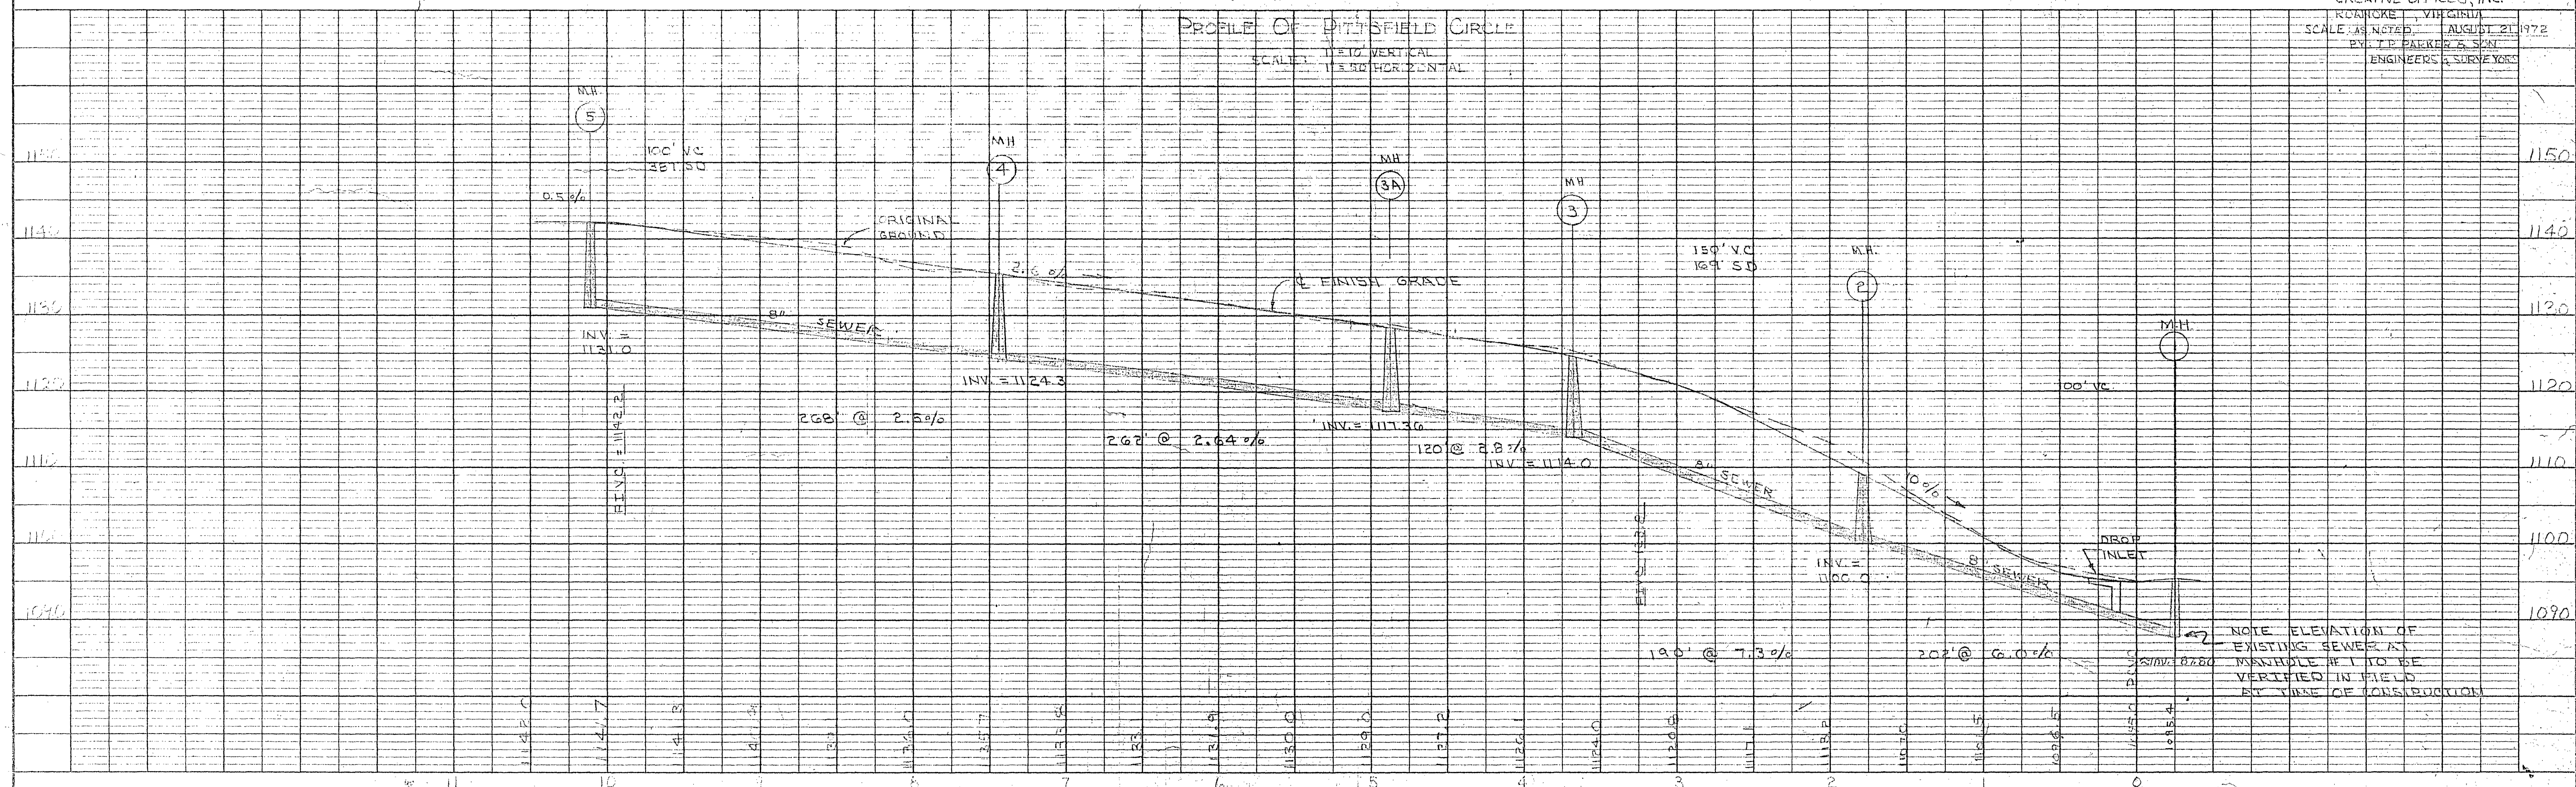

NOTE ELEVATION OF
EXISTING SEWER AT
MANHOLE #1 TO BE
VERIFIED IN FIELD
AT TIME OF CONSTRUCTION