


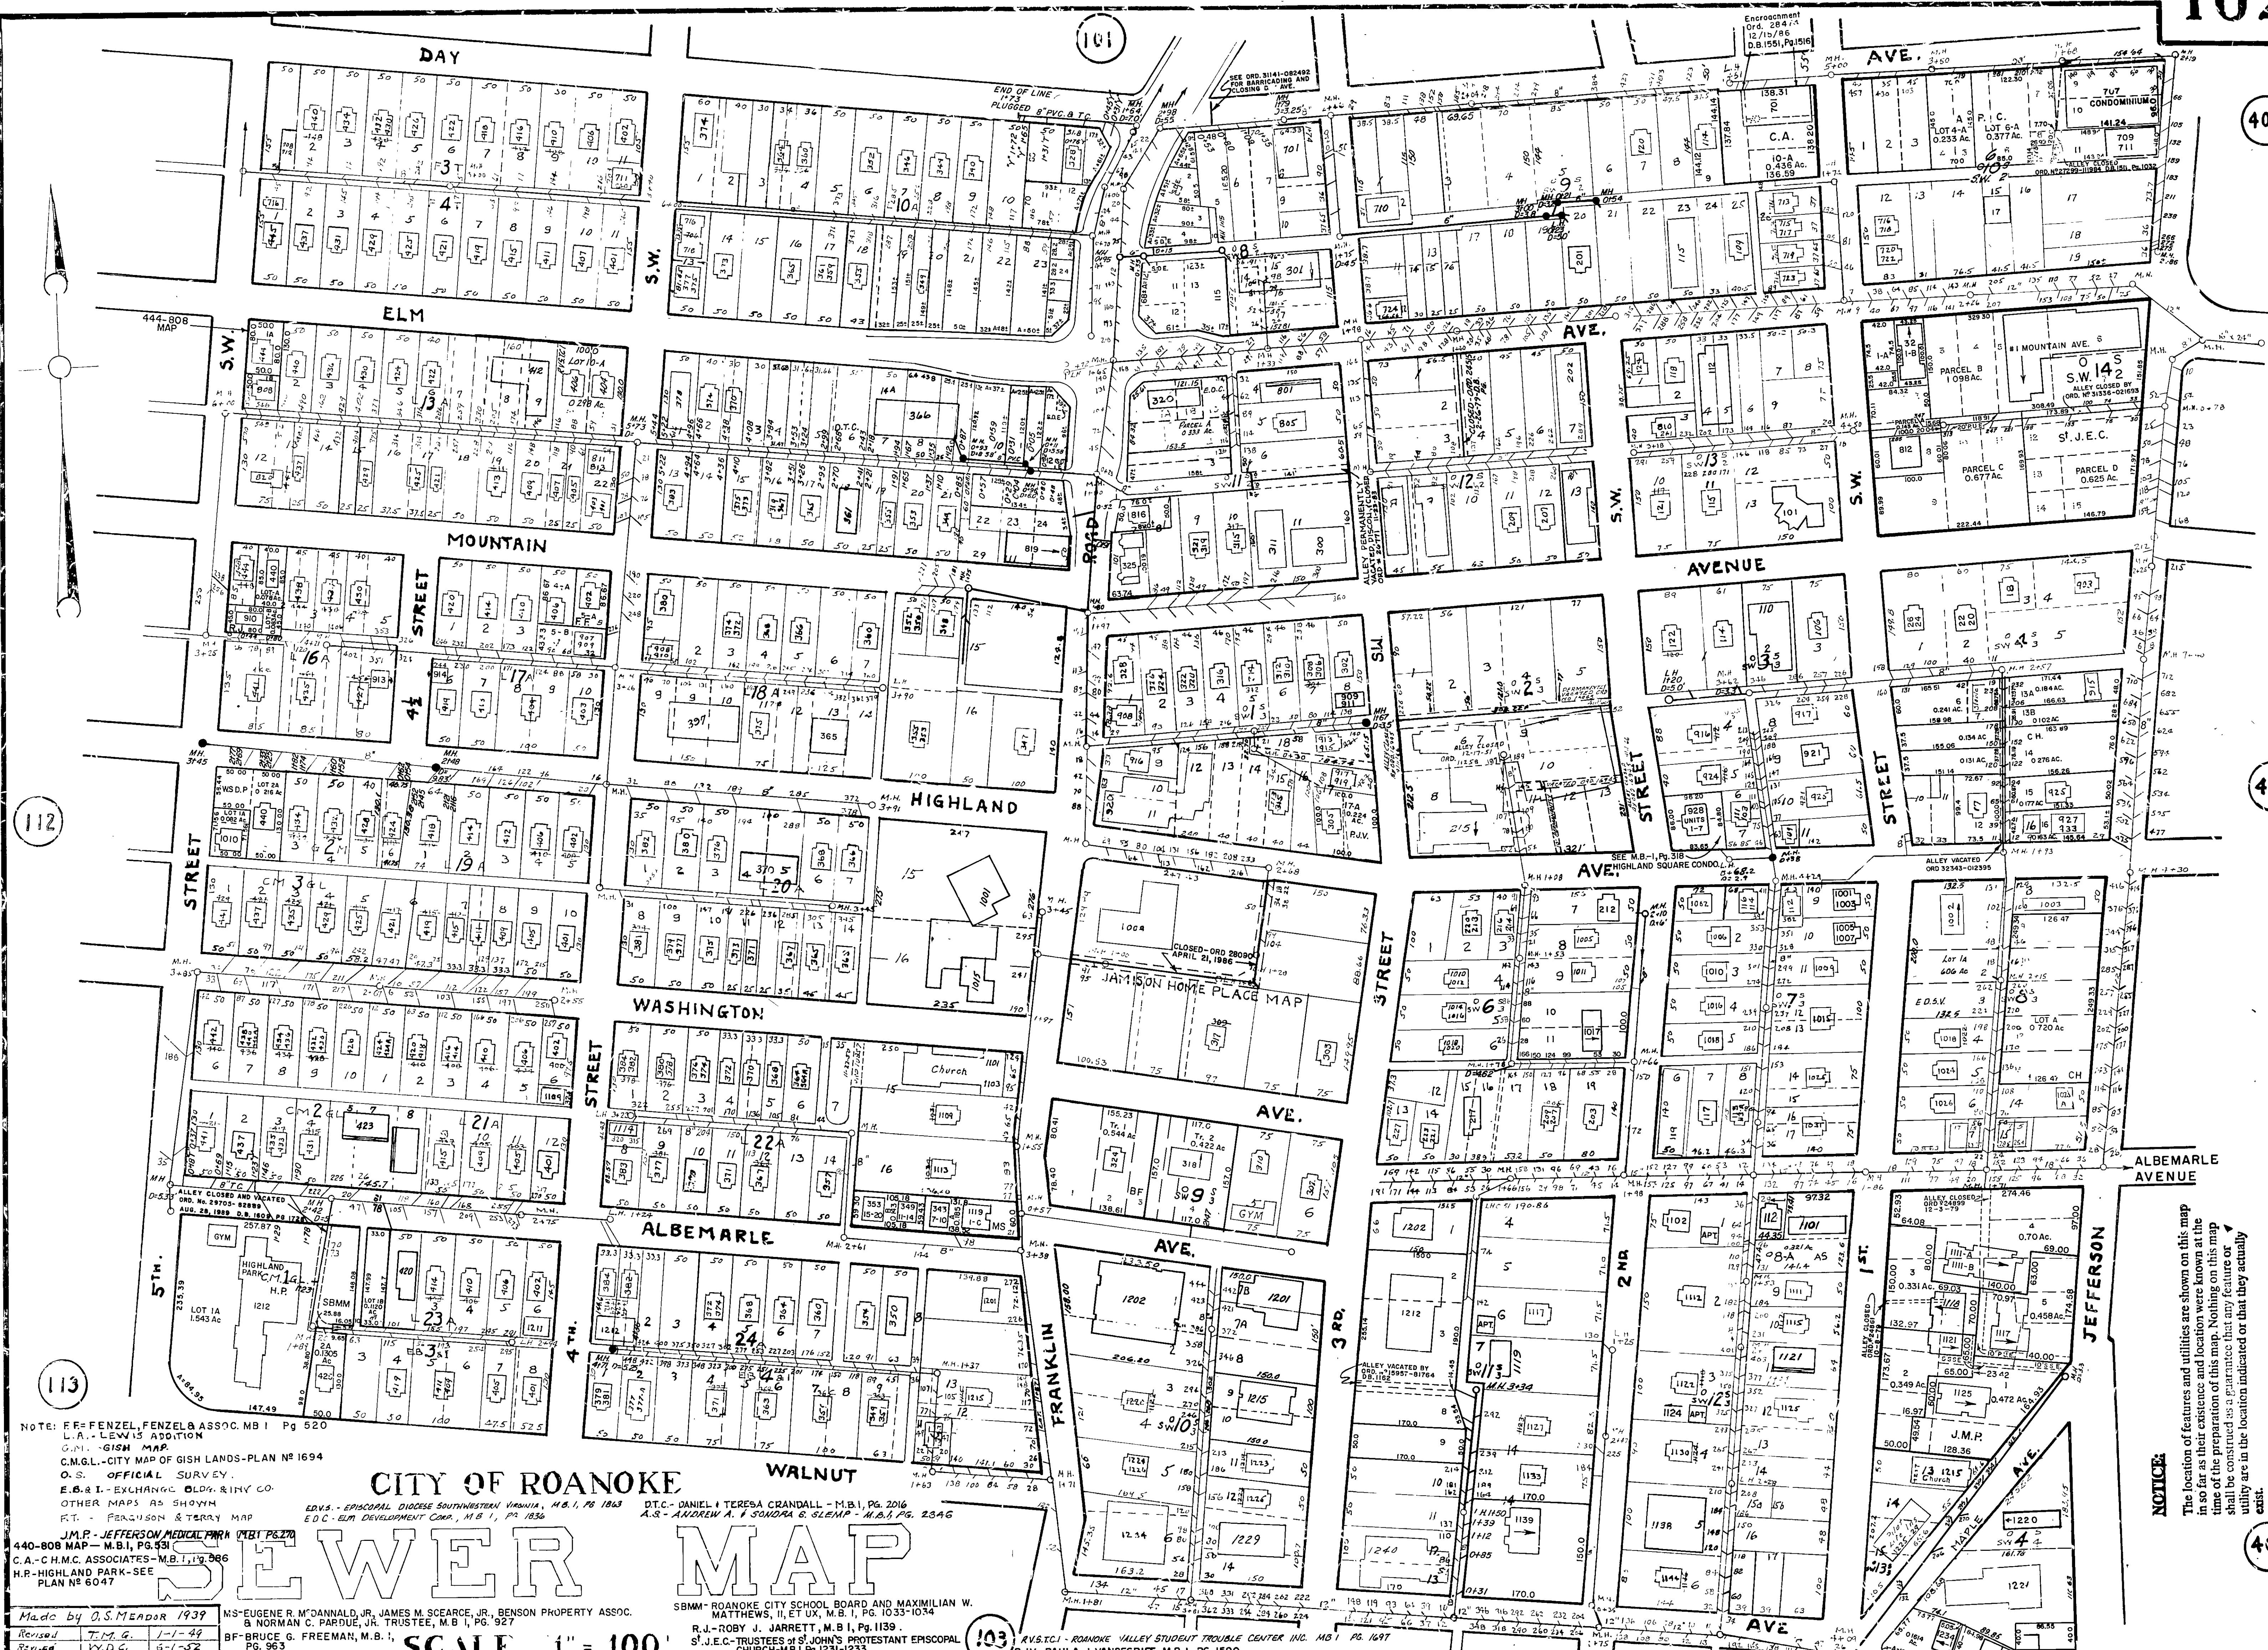

NOTE: FF-FENZEL, FENZEL & ASSOC. M.B.I. Pg. 520
L.A.-LEWIS ADDITION
G.M.-GISH MAP
C.M.G.L.-CITY MAP OF GISH LANDS-PLAN No. 1694
O.S.-OFFICIAL SURVEY
E.B.I.-EXCHANGE OLD & RHY CO.
OTHER MAPS AS SHOWN
R.T.-FERGUSON & TERRY MAP
J.P.-JEFFERSON MEDICAL PARK (M.B.I. Pg. 272)
440-808 MAP - M.B.I. Pg. 431
C.A.-C.H.M.C. ASSOCIATES-M.B.I. Pg. 266
H.P.-HIGHLAND PARK-SEE PLAN No. 6047

CITY OF ROANOKE

ED.V.S.-EPISCOPAL DIOCESE SOUTHWESTERN VIRGINIA, M.B.I. Pg. 1893
D.C.-DANIEL I. TERESA CRANDALL - M.B.I. Pg. 2016
A.S.-ANDREW A. & SONORA G. SLEMP - M.B.I. Pg. 2346

SEWER MAP

MS-EUGENE R. McDONALD, JR., JAMES M. SEARCE, JR., BENSON PROPERTY ASSOC.
B. NORMAN C. PARDEE, JR. TRUSTEE, M.B.I. Pg. 927
BF-BRUCE G. FREEMAN, M.B.I. Pg. 963
C.H.-COMMUNITY HOSPITAL OF ROANOKE, M.B.I. Pg. 969
M.B.I. Pg. 1419

SBMM-ROANOKE CITY SCHOOL BOARD AND MAXIMILIAN W. MATTHEWS, II ET UX, M.B.I. Pg. 1033-1034
R.U.-ROBY J. JARRETT, M.B.I. Pg. 1139
S.J.E.C.-TRUSTEES OF ST. JOHN'S PROTESTANT EPISCOPAL CHURCH-M.B.I. Pg. 1231-1233
R.V.S.T.C.-ROANOKE VALLEY STUDENT TRUSTEE CENTER INC. M.B.I. Pg. 1697
P.J.V.-PAULA J. VANDEGRIFT, M.B.I. Pg. 1590
W.S.P.-WILLIAM A. SALTERS, JR. & DAVID R. PEERY, M.B.I. Pg. 1529

SCALE
1" = 100'

NOTICE:
The location of features and utilities shown on this map in so far as their existence and location were known at the time of the preparation of this map. Nothing on this map shall be construed as a guarantee that any feature or utility are in the location indicated or that they actually exist.