

**WATER MAP**  
**CITY OF ROANOKE, VIRGINIA**  
**SHEET NO 127**

**OFFICE OF THE CITY ENGINEER**


DRAWN BY: J.R. HILDEBRAND DATE: 12-28-42  
FIELD WORK BY: H.H. DERRICK DATE: 1-9-43  
RECORD WORK BY: TINSLEY-MOSHER DATE: 12-26-42  
CHECKED BY: B. WORTHAM DATE: 12-20-42  
SCALE: 1"=100'

CITY ENGINEER

REVISED: 1-1-49, 3-21-62  
RETRACTED BY: R.G. THOMPSON, OCTOBER 8, 1962  
RETRACTED BY: M.P. COLSTON, NOVEMBER 7, 1977

**NOTICE**

The location of features and utilities are shown on this map in so far as their existence and location were known at the time of the preparation of this map. Nothing on this map shall be construed as a guarantee that any feature or utility are in the location indicated or that they actually exist.

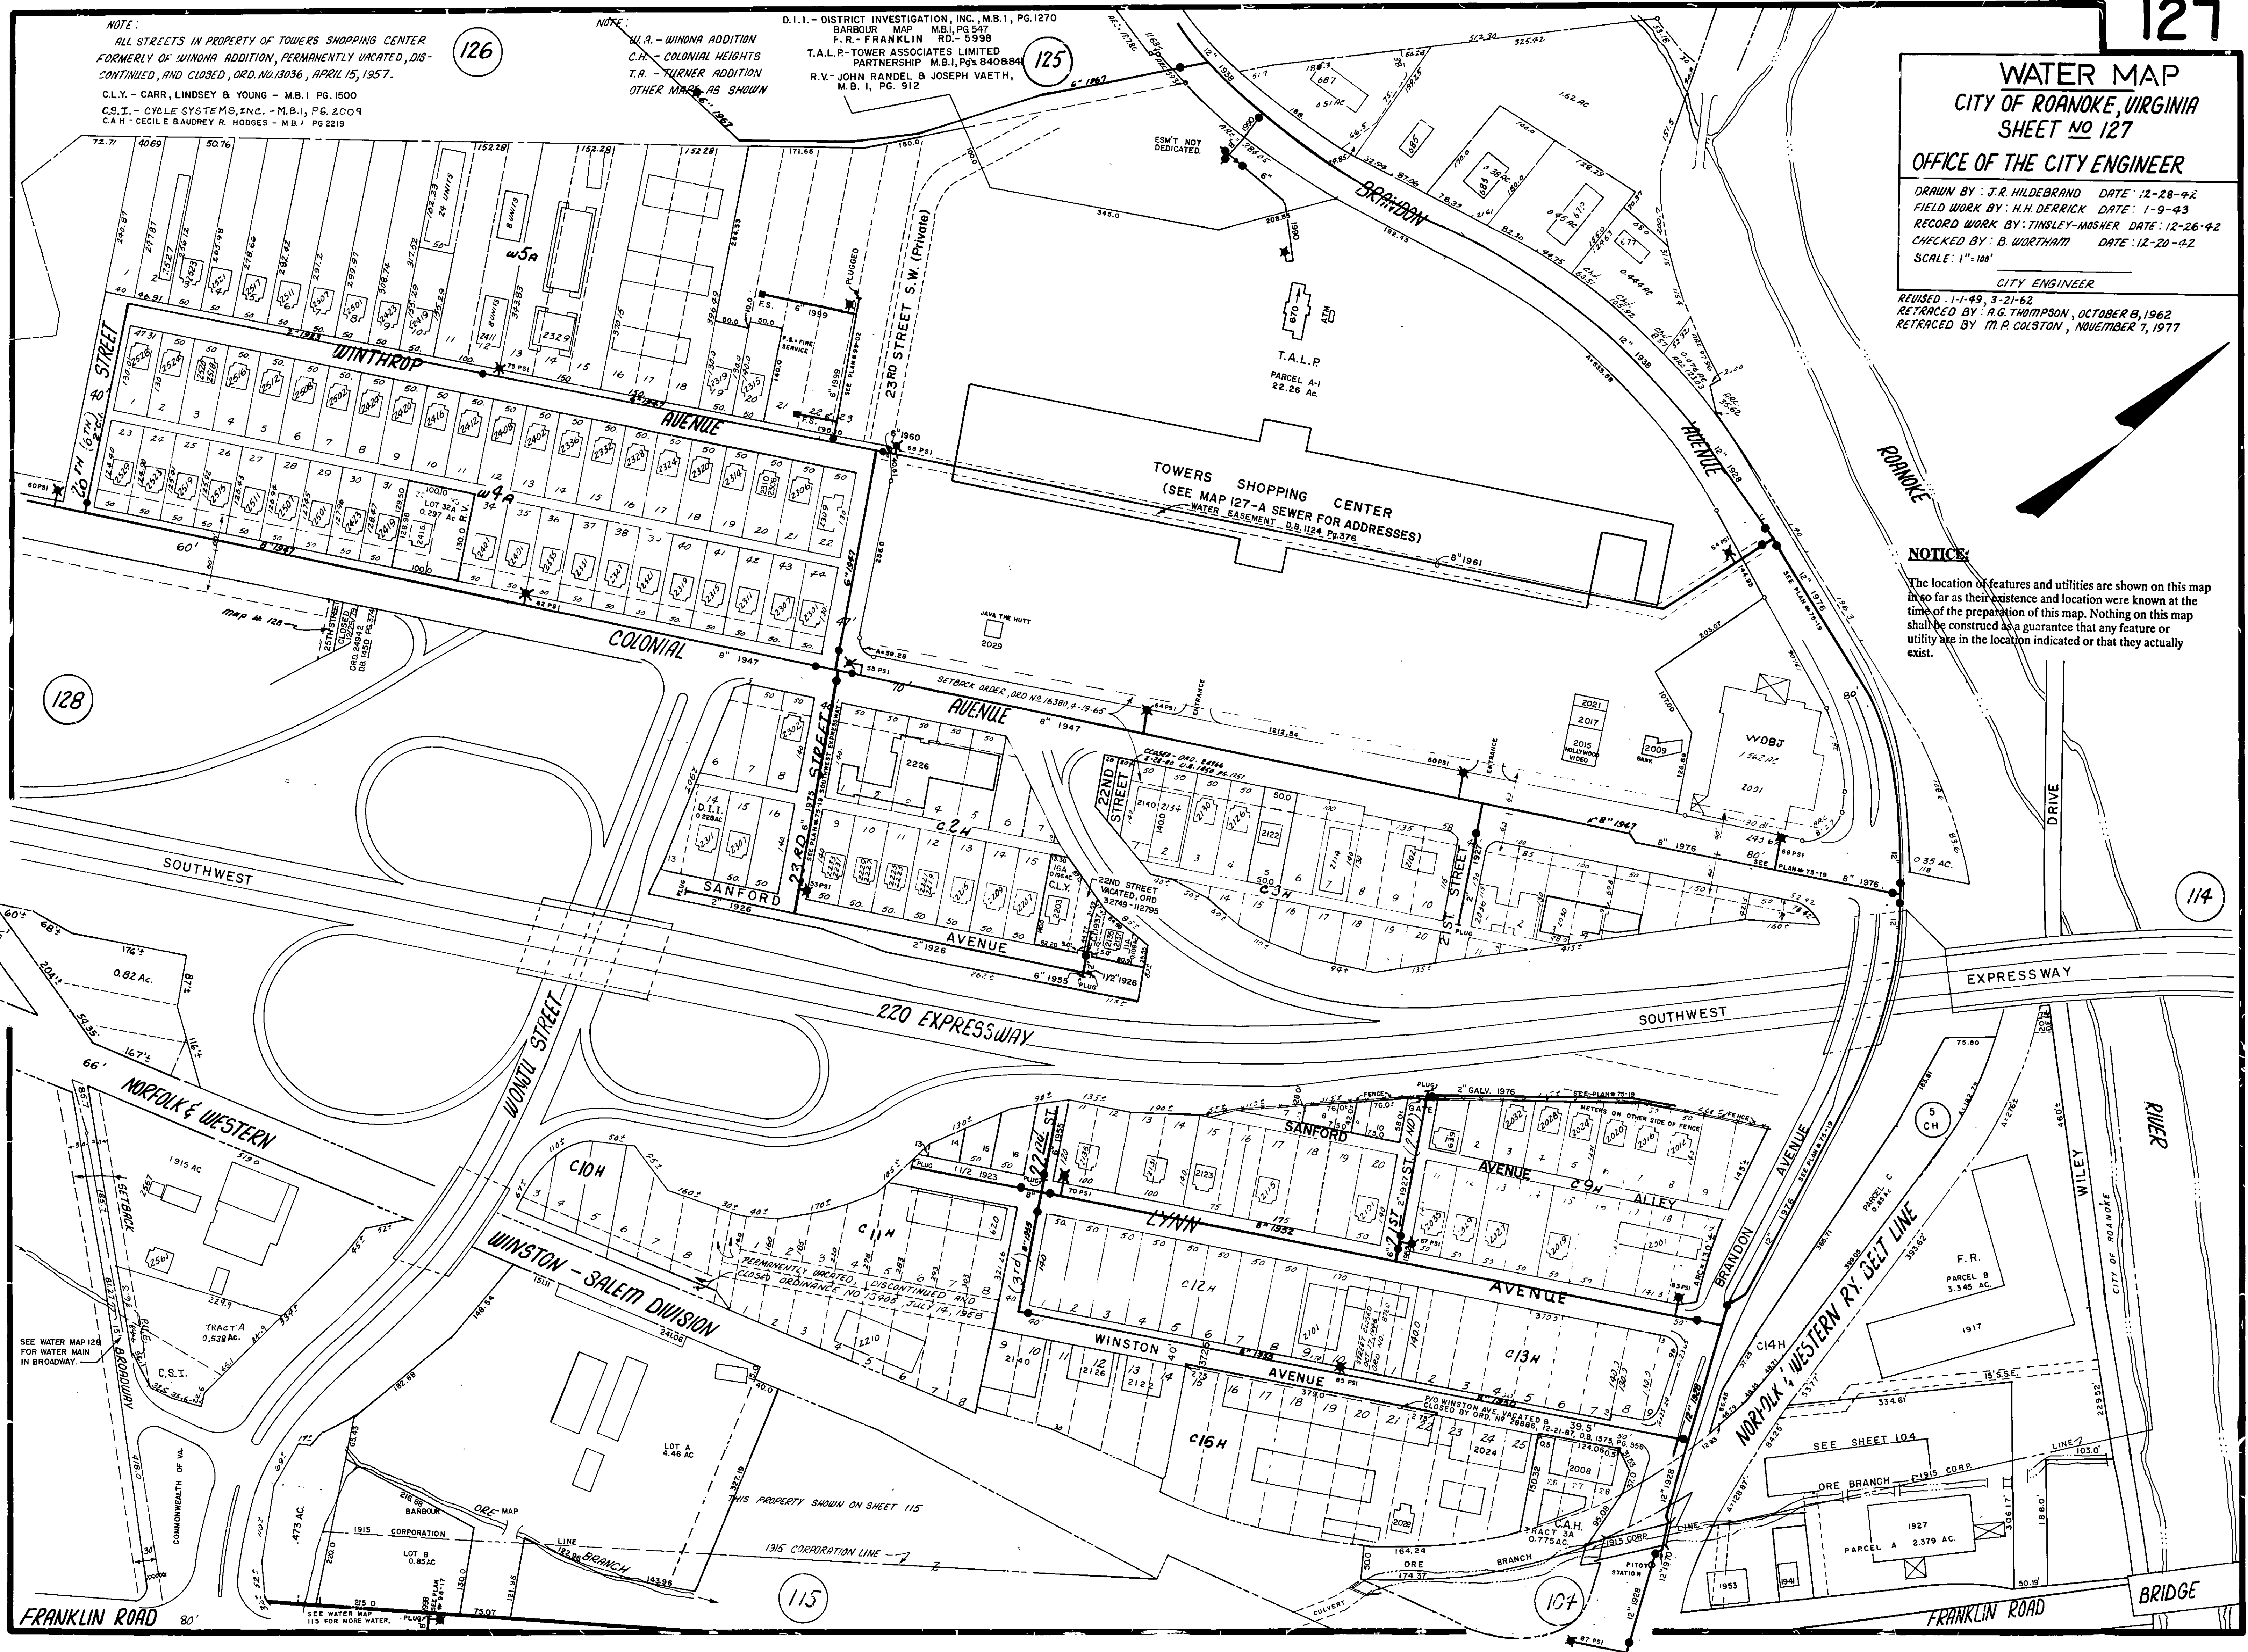

NOTE:  
ALL STREETS IN PROPERTY OF TOWERS SHOPPING CENTER  
FORMERLY OF WINONA ADDITION, PERMANENTLY VACATED, DIS-  
CONTINUED, AND CLOSED, ORD. NO. 13036, APRIL 15, 1957.  
C.L.Y. - CARR, LINDSEY & YOUNG - M.B.1 PG. 1500  
C.S.I. - CYCLE SYSTEMS, INC. - M.B.1, PG. 2009  
C.A.H. - CECILE AUDREY R. HODGES - M.B.1 PG. 2219

NOTE:  
W.A. - WINONA ADDITION  
C.H. - COLONIAL HEIGHTS  
T.A. - TURNER ADDITION  
OTHER MAPS AS SHOWN

D.I.I. - DISTRICT INVESTIGATION, INC. M.B.1, PG. 1270  
BARBOUR MAP M.B.1, PG. 547  
F.R. - FRANKLIN RD. - 5998  
T.A.L.P. - TOWER ASSOCIATES LIMITED PARTNERSHIP M.B.1, PG. 840884  
R.V. - JOHN RANDEL & JOSEPH VAETH, M.B.1, PG. 912

125

126

128

114

115

104