


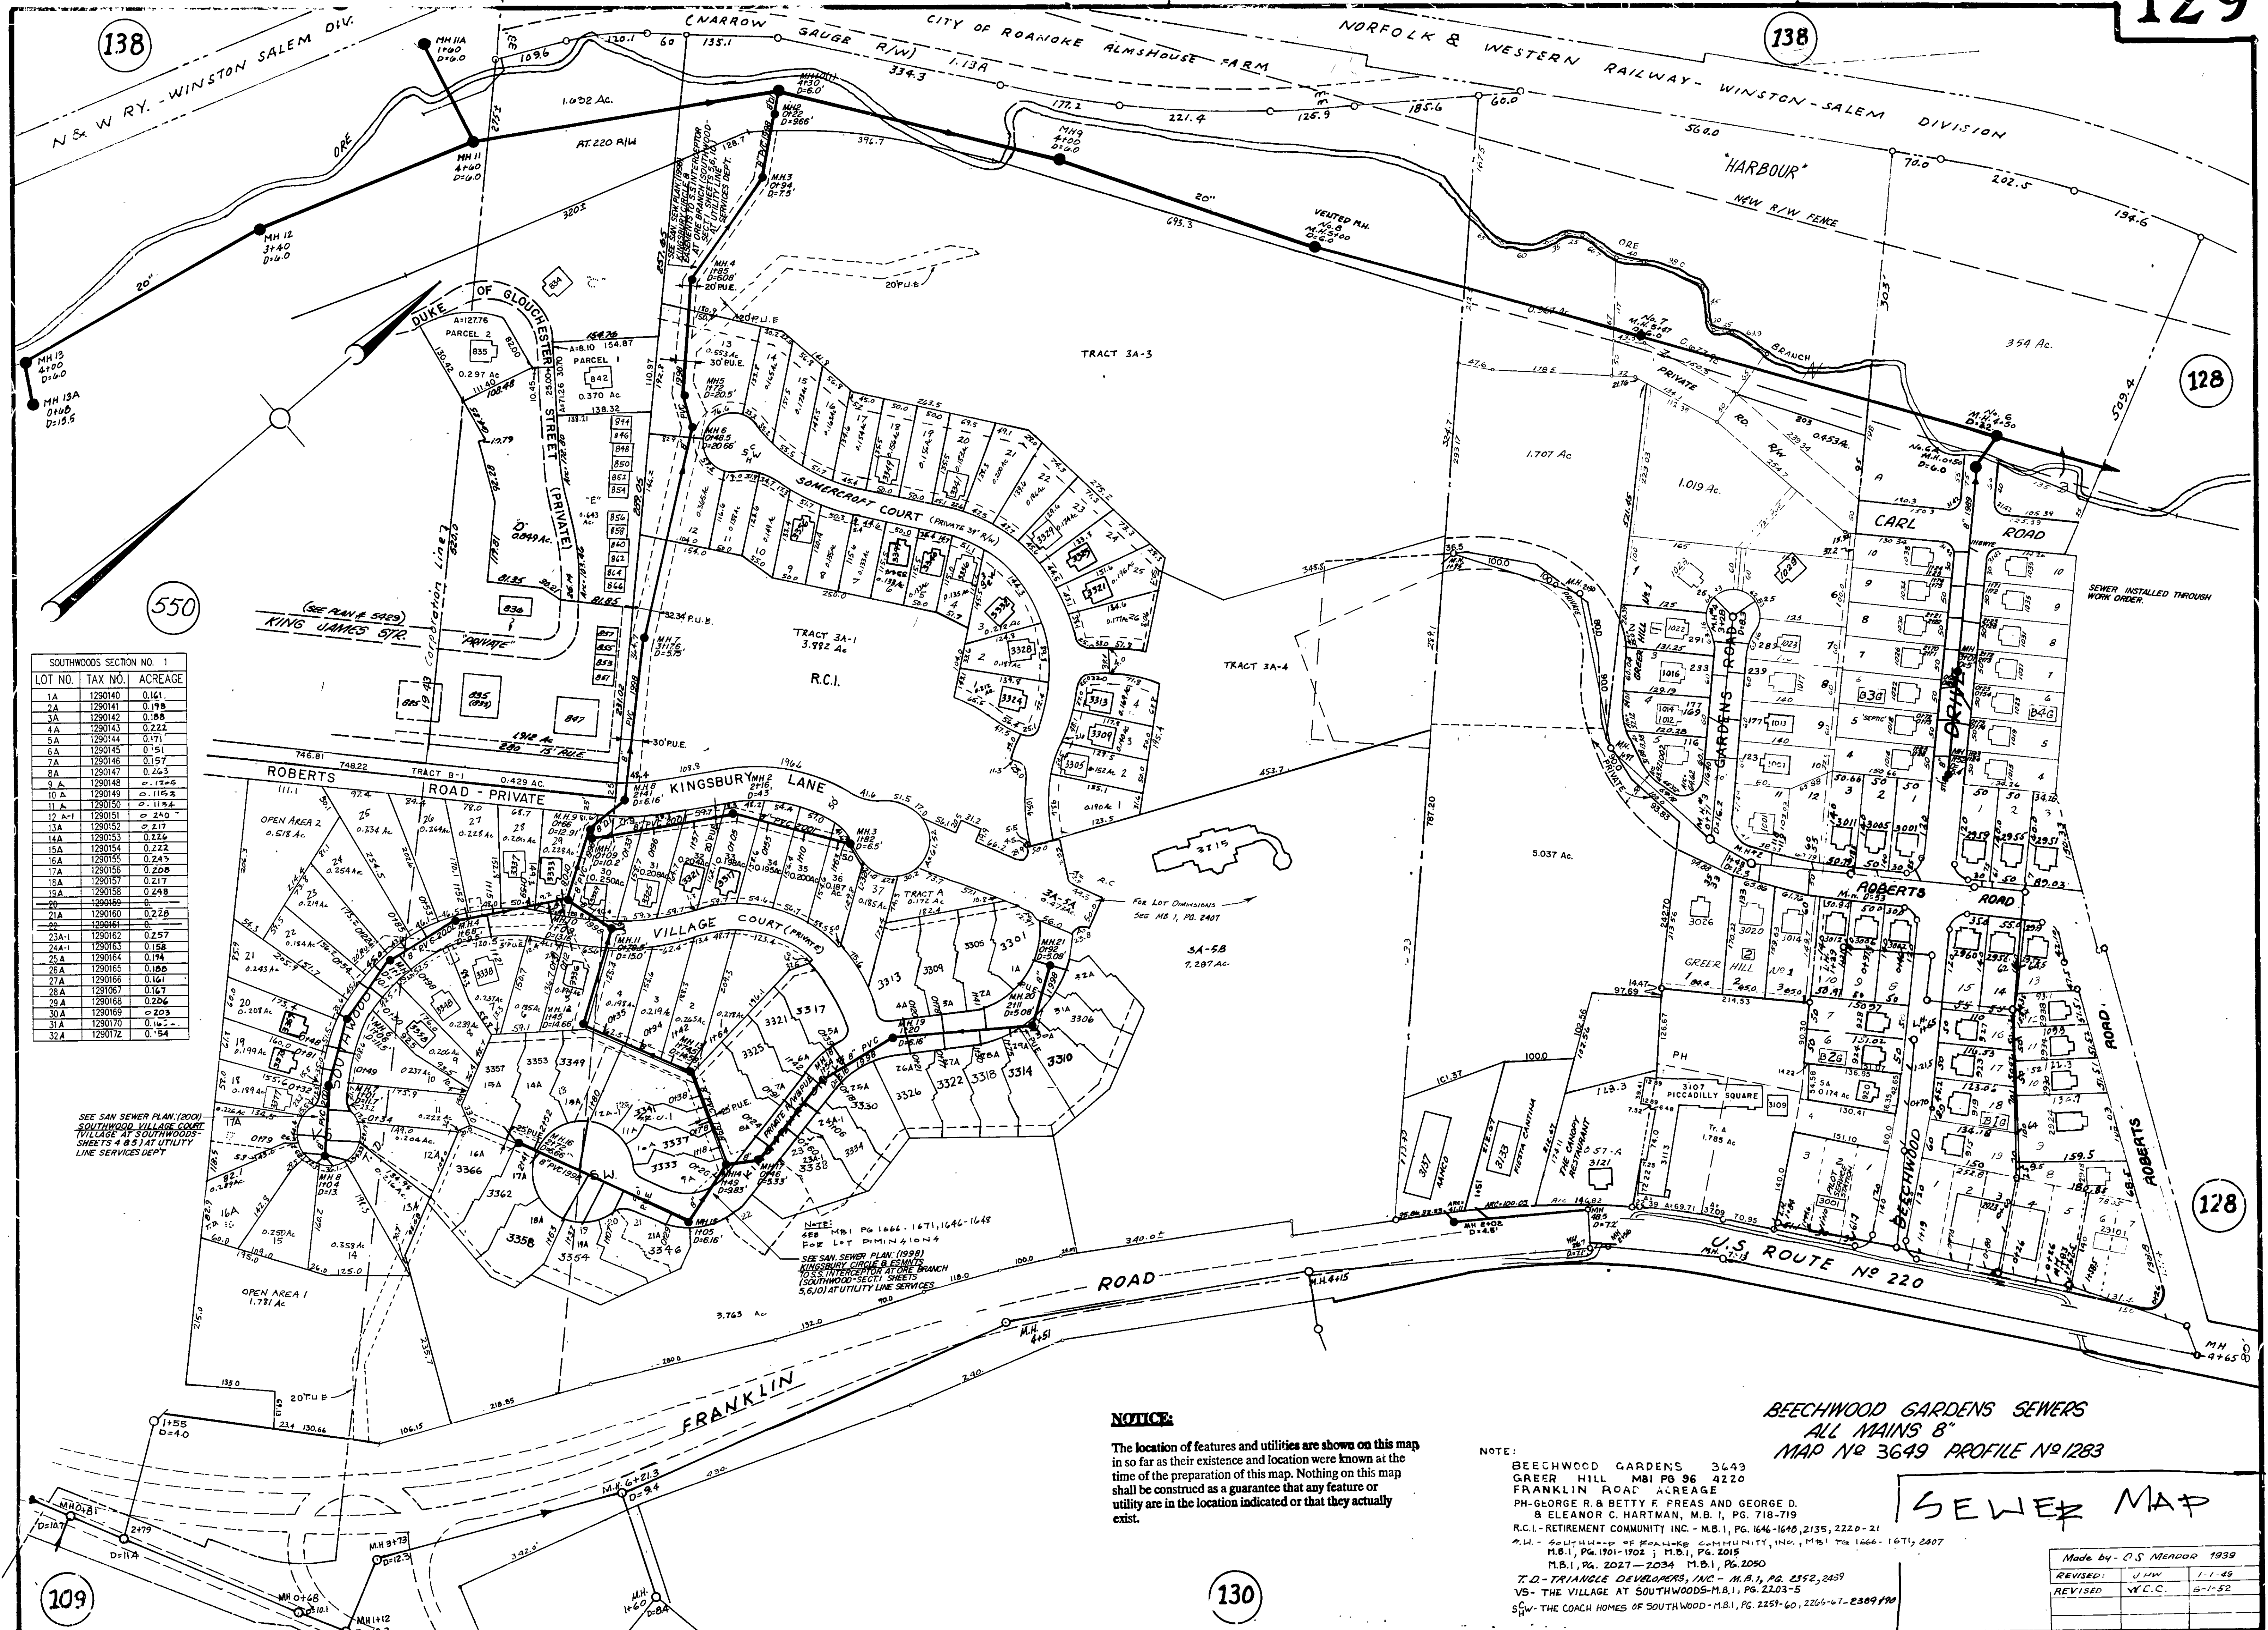

SOUTHWOODS SECTION NO. 1

LOT NO.	TAX NO.	ACREAGE
1A	1290140	0.161
2A	1290141	0.198
3A	1290142	0.188
4A	1290143	0.222
5A	1290144	0.171
6A	1290145	0.191
7A	1290146	0.197
8A	1290147	0.163
9A	1290148	0.194
10A	1290149	0.115
11A	1290150	0.192
12A	1290151	0.240
13A	1290152	0.217
14A	1290153	0.226
15A	1290154	0.222
16A	1290155	0.247
17A	1290156	0.208
18A	1290157	0.217
19A	1290158	0.248
20A	1290159	0.248
21A	1290160	0.228
22A	1290161	0.228
23A	1290162	0.257
24A	1290163	0.158
25A	1290164	0.194
26A	1290165	0.188
27A	1290166	0.161
28A	1290167	0.167
29A	1290168	0.206
30A	1290169	0.203
31A	1290170	0.162
32A	1290172	0.154

NOTICE
The location of features and utilities are shown on this map in so far as their existence and location were known at the time of the preparation of this map. Nothing on this map shall be construed as a guarantee that any feature or utility are in the location indicated or that they actually exist.

NOTE:
BEECHWOOD GARDENS 3649
GREEN HILL M.B. 1, PG. 96
FRANKLIN ROAD ACREAGE
PH-GEORGE R. & BETTY F. FREAS AND GEORGE D. & ELEANOR C. HARTMAN, M.B. 1, PG. 718-719
R.C.I. - RETIREMENT COMMUNITY INC. - M.B. 1, PG. 1646-1648, 2135, 2220-21
M.B. 1, PG. 1701-1702; M.B. 1, PG. 2015
M.B. 1, PG. 2027-2034 M.B. 1, PG. 2050
T.O. - TRIANGLE DEVELOPERS, INC. - M.B. 1, PG. 2352, 2459
V.S. - THE VILLAGE AT SOUTHWOODS - M.B. 1, PG. 2203-5
S.W. - THE COACH HOMES OF SOUTHWOOD - M.B. 1, PG. 2257-60, 2264-67-2389/190

SEWER MAP

Made by - O.S. MEADOR 1939

REVISED:	J.H.W.	1-1-49
REVISED:	W.C.C.	6-1-52