


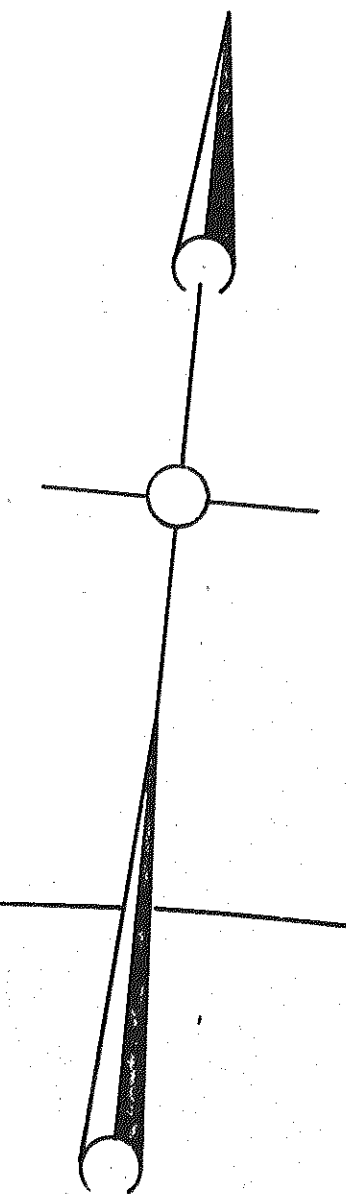


LEGEND

OFFICIAL NUMBER	1 06 24 01
LAND COMPANY BLOCK NUMBER	12
LAND COMPANY LOT NUMBER	15
LAND COMPANY LOT LINES SHOWN THUS	[Symbol]
LAND HELD UNDER SAME OWNERSHIP	[Symbol]
ARBITRARY DIVISION OF LAND HELD UNDER SAME OWNERSHIP SHOWN THUS	[Symbol]
WIDTHS OF STREETS AND AVENUES AS SHOWN ARE BETWEEN THE PROPERTY LINES	
NUMBERS OF ADJOINING SHEETS SHOWN	(101)
CORPORATION LINE SHOWN THUS	[Symbol]
RAILROAD PROPERTY LINE	[Symbol]
DIVISION LINE	[Symbol]

(251)

NOTICE:
The location of features and utilities are shown on this map in so far as their existence and location were known at the time of the preparation of this map. Nothing on this map shall be construed as a guarantee that any feature or utility are in the location indicated or that they actually exist.

NORFOLK & WESTERN RAILWAY PROPERTY M.P. N-260

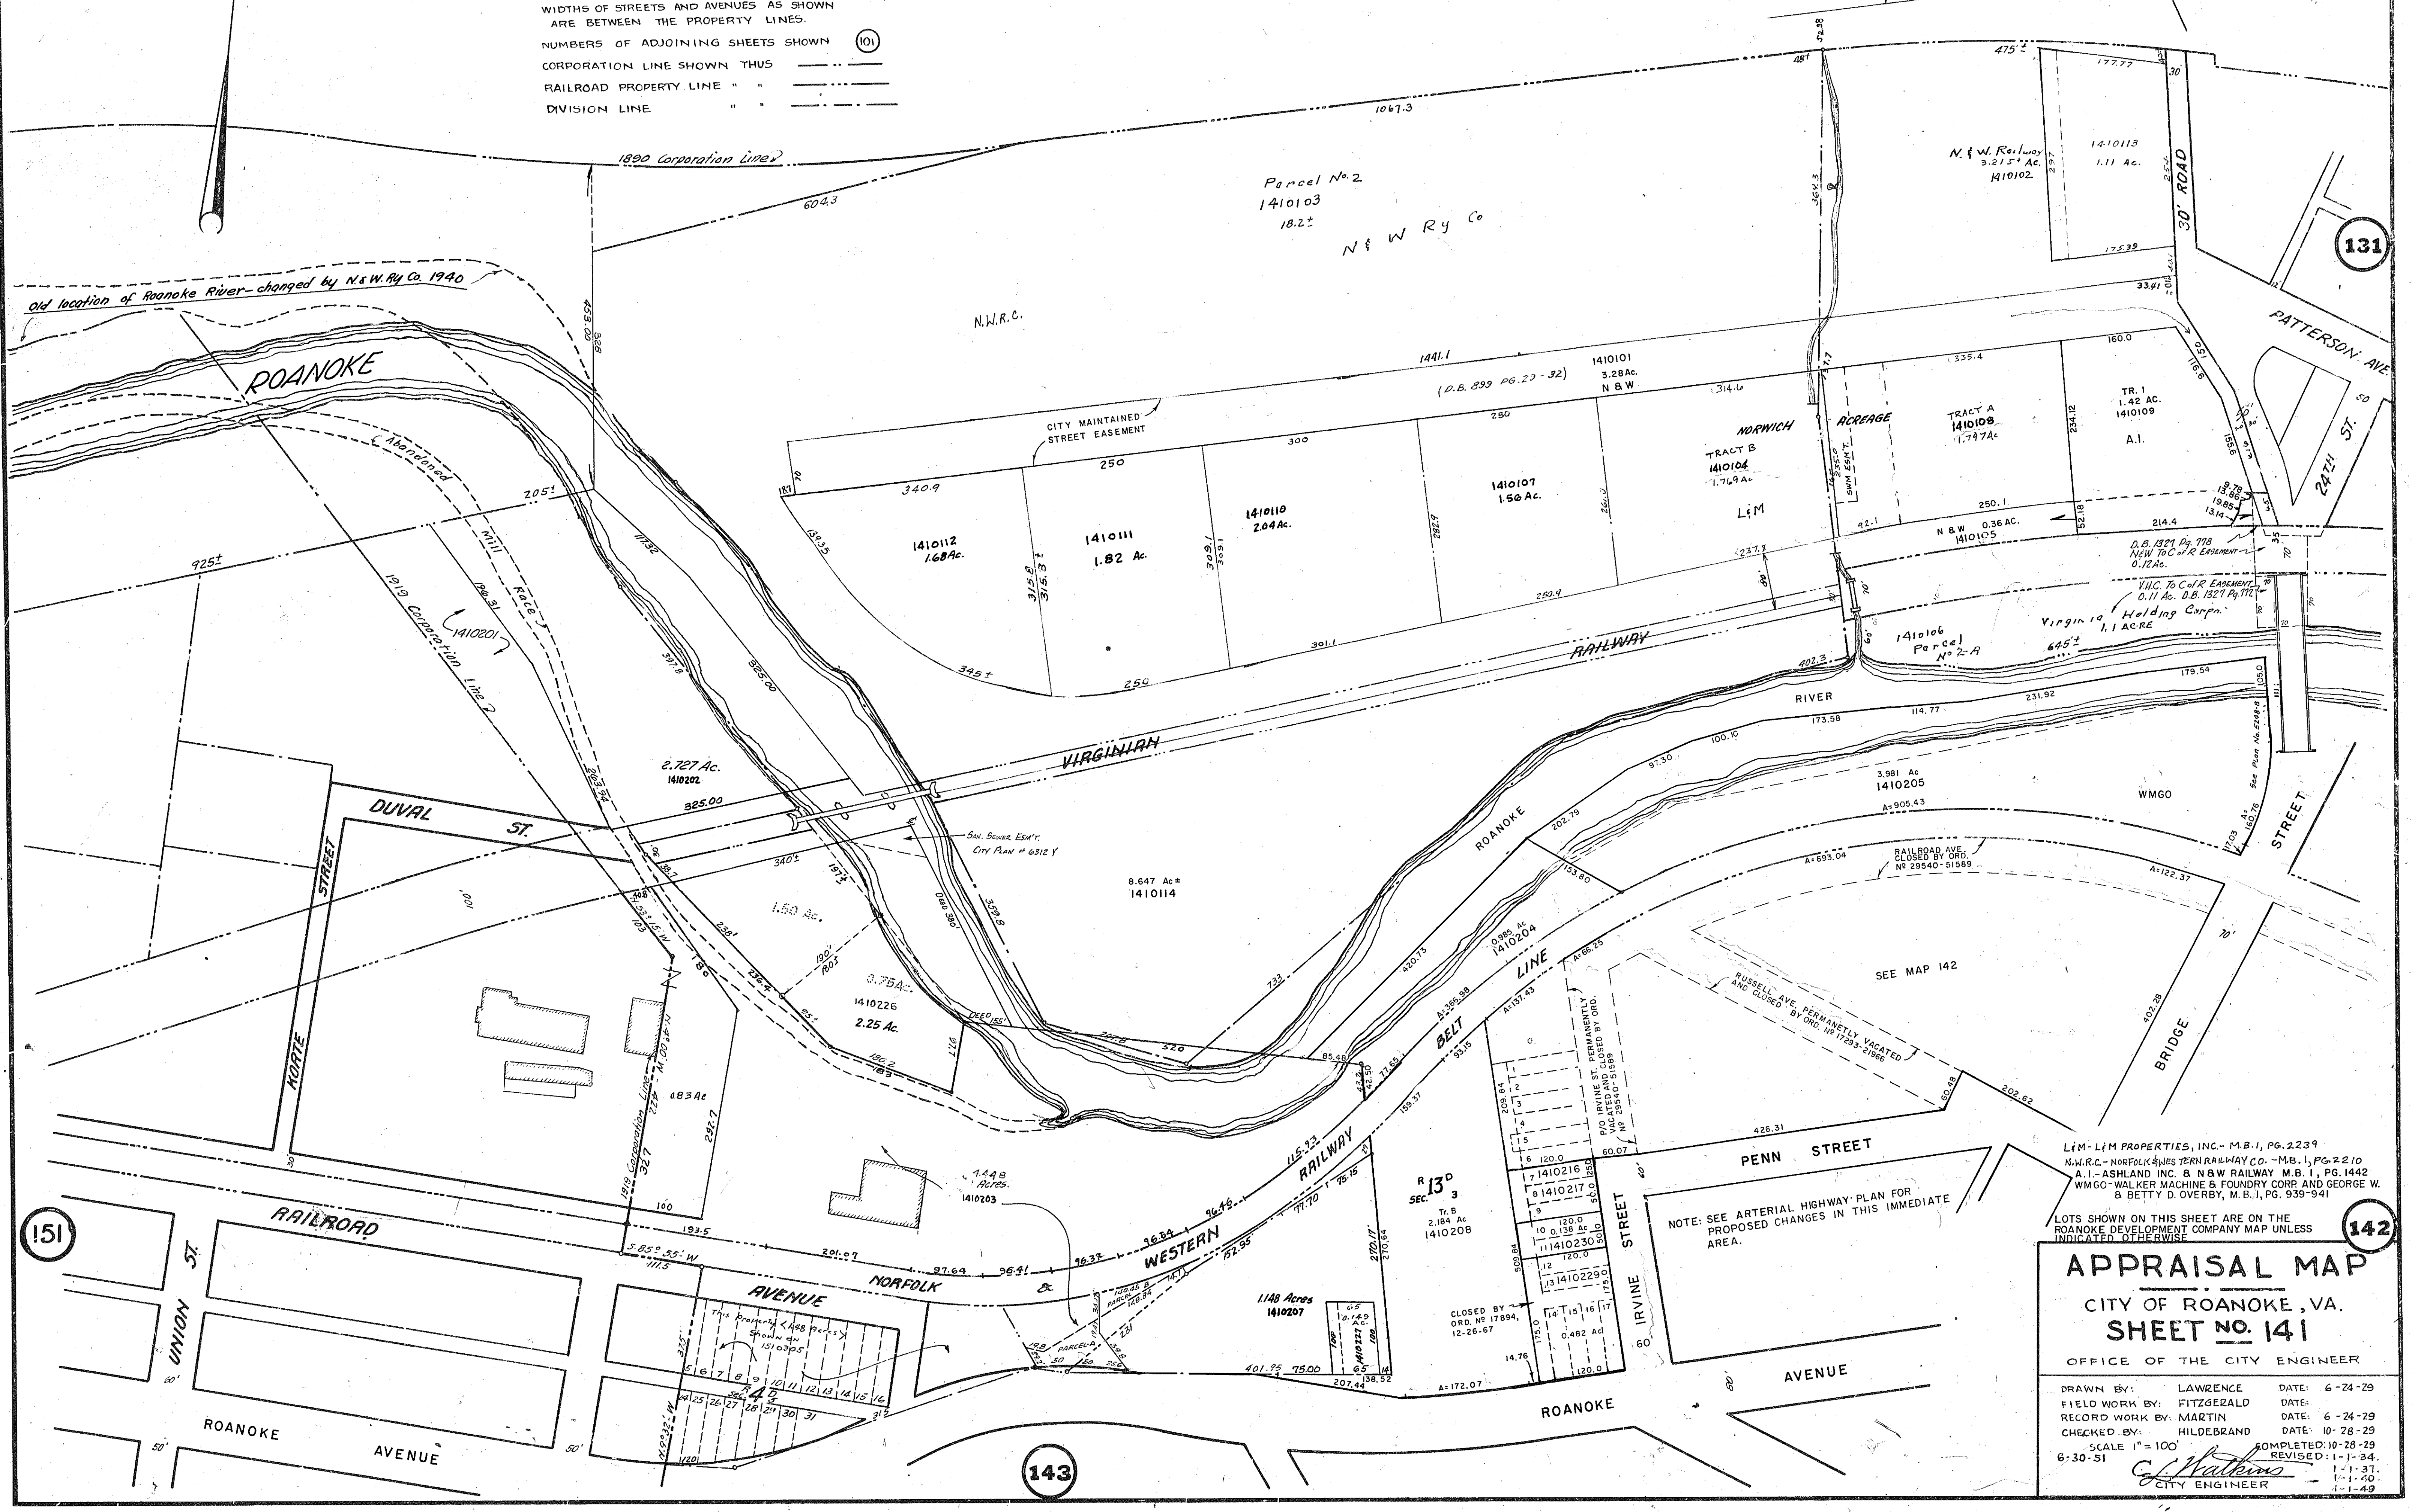

(131)

(151)

(142)

(143)

L.M. - L.M. PROPERTIES, INC. - M.B. 1, PG. 2239
N.W.R.C. - NORFOLK & WESTERN RAILWAY CO. - M.B. 1, PG. 2210
A.I. - ASHLAND INC. & N.W. RAILWAY M.B. 1, PG. 1442
WMGO - WALKER MACHINE & FOUNDRY CORP. AND GEORGE W. & BETTY D. OVERBY, M.B. 1, PG. 933-941

LOTS SHOWN ON THIS SHEET ARE ON THE ROANOKE DEVELOPMENT COMPANY MAP UNLESS INDICATED OTHERWISE

APPRAISAL MAP
CITY OF ROANOKE, VA.
SHEET NO. 141

OFFICE OF THE CITY ENGINEER

DRAWN BY:	LAWRENCE	DATE:	6-24-29
FIELD WORK BY:	FITZGERALD	DATE:	6-24-29
RECORD WORK BY:	MARTIN	DATE:	6-24-29
CHECKED BY:	HILDEBRAND	DATE:	10-28-29
SCALE 1" = 100'		COMPLETED:	10-28-29
6-30-31		REVISED:	1-1-31, 1-1-30, 1-1-29

J. H. HATFIELD
CITY ENGINEER