

251



NOTICE

The location of features and utilities are shown on this map in so far as their existence and location were known at the time of the preparation of this map. Nothing on this map shall be construed as a guarantee that any feature or utility are in the location indicated or that they actually exist.

CITY OF ROANOKE SEWER MAP

SCALE 1" = 100'

NORFOLK & WESTERN RAILWAY PROPERTY M.P.N-260

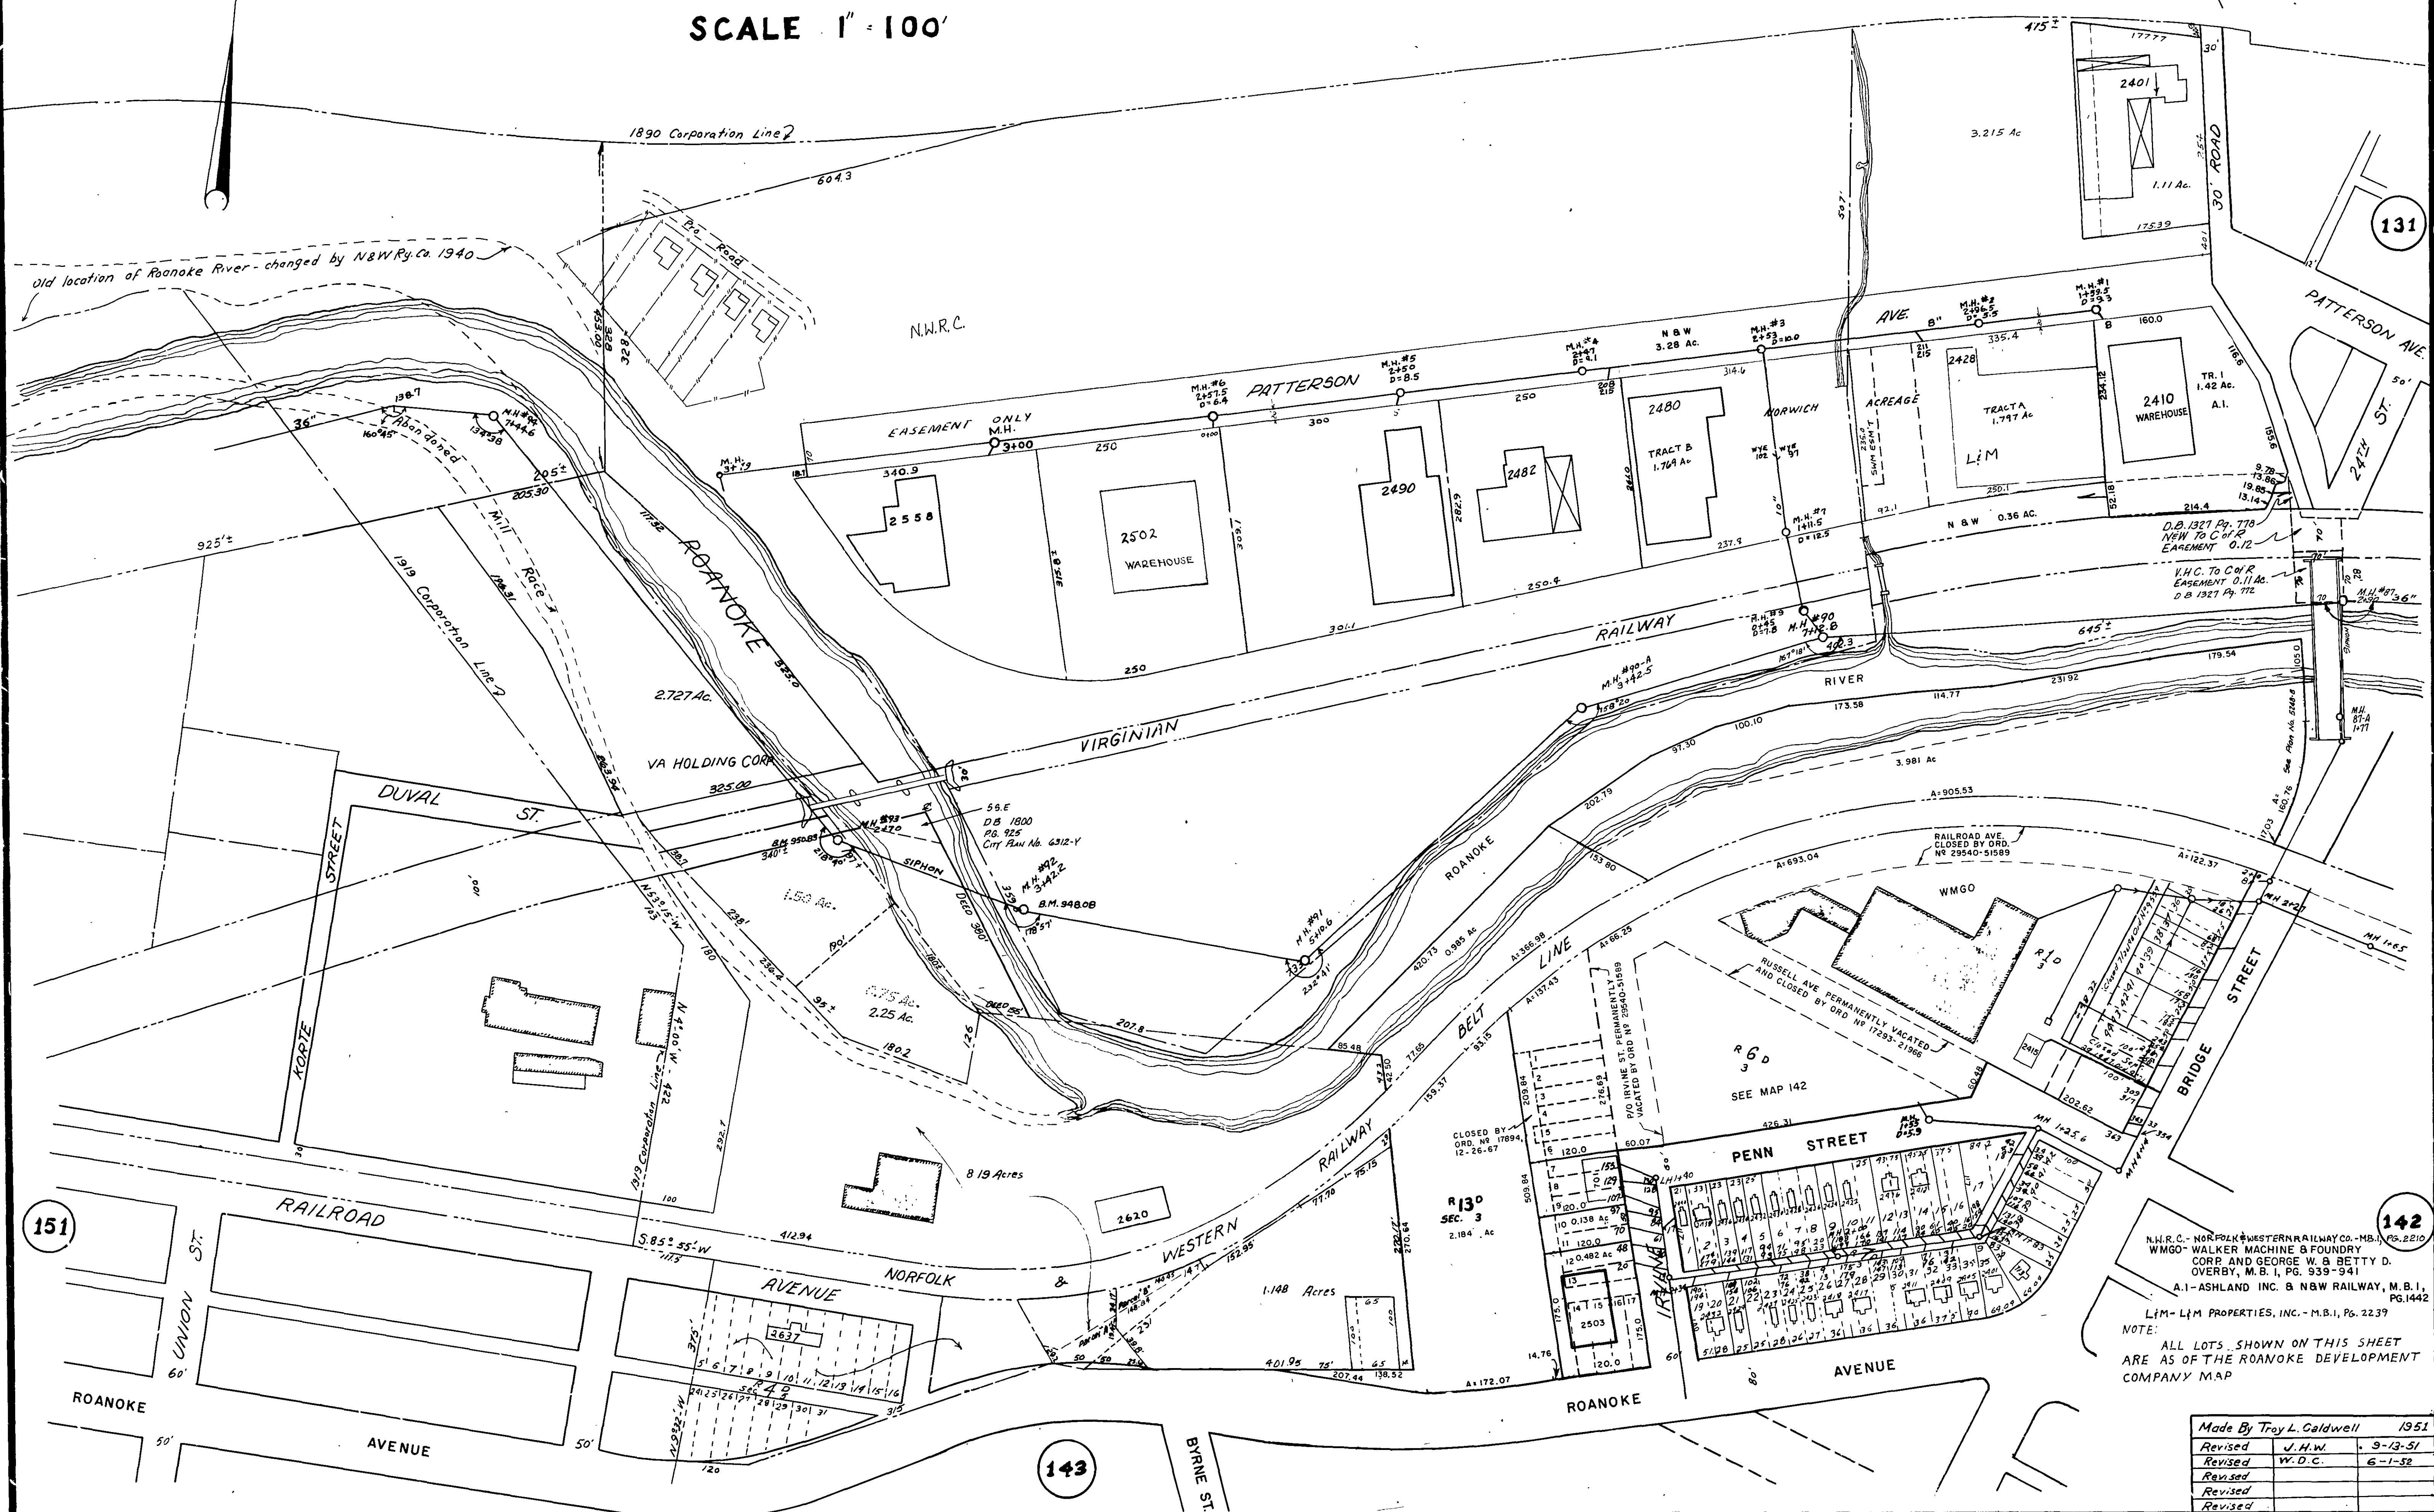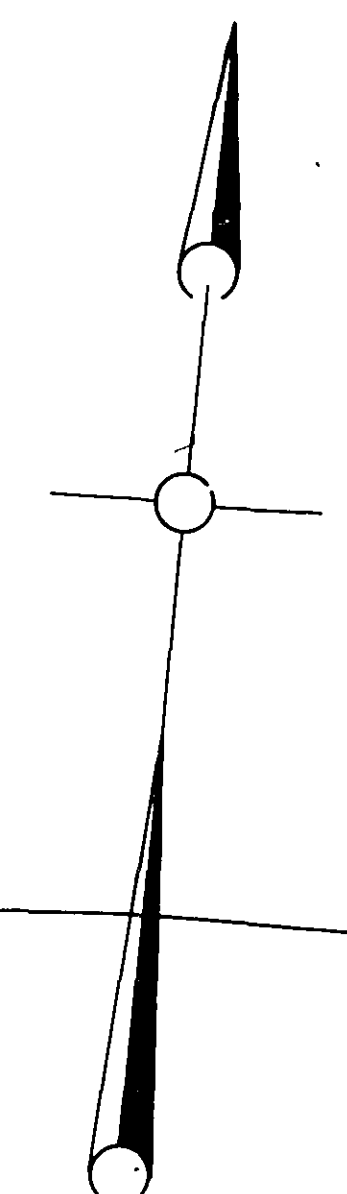

131

151

142

143

N.W.R.C. - NORFOLK & WESTERN RAILWAY CO. - M.B. 1, PG. 2210
WMGO - WALKER MACHINE & FOUNDRY CORP. AND GEORGE W. & BETTY D. OVERBY, M.B. 1, PG. 939-941
A.1 - ASHLAND INC. & N.W. RAILWAY, M.B. 1, PG. 1442

NOTE: ALL LOTS SHOWN ON THIS SHEET ARE AS OF THE ROANOKE DEVELOPMENT COMPANY MAP

Made By	Troy L. Caldwell	1951
Revised	J.H.W.	9-13-51
Revised	W.D.C.	6-1-52
Revised		
Revised		