

265



253

242

241

264

251

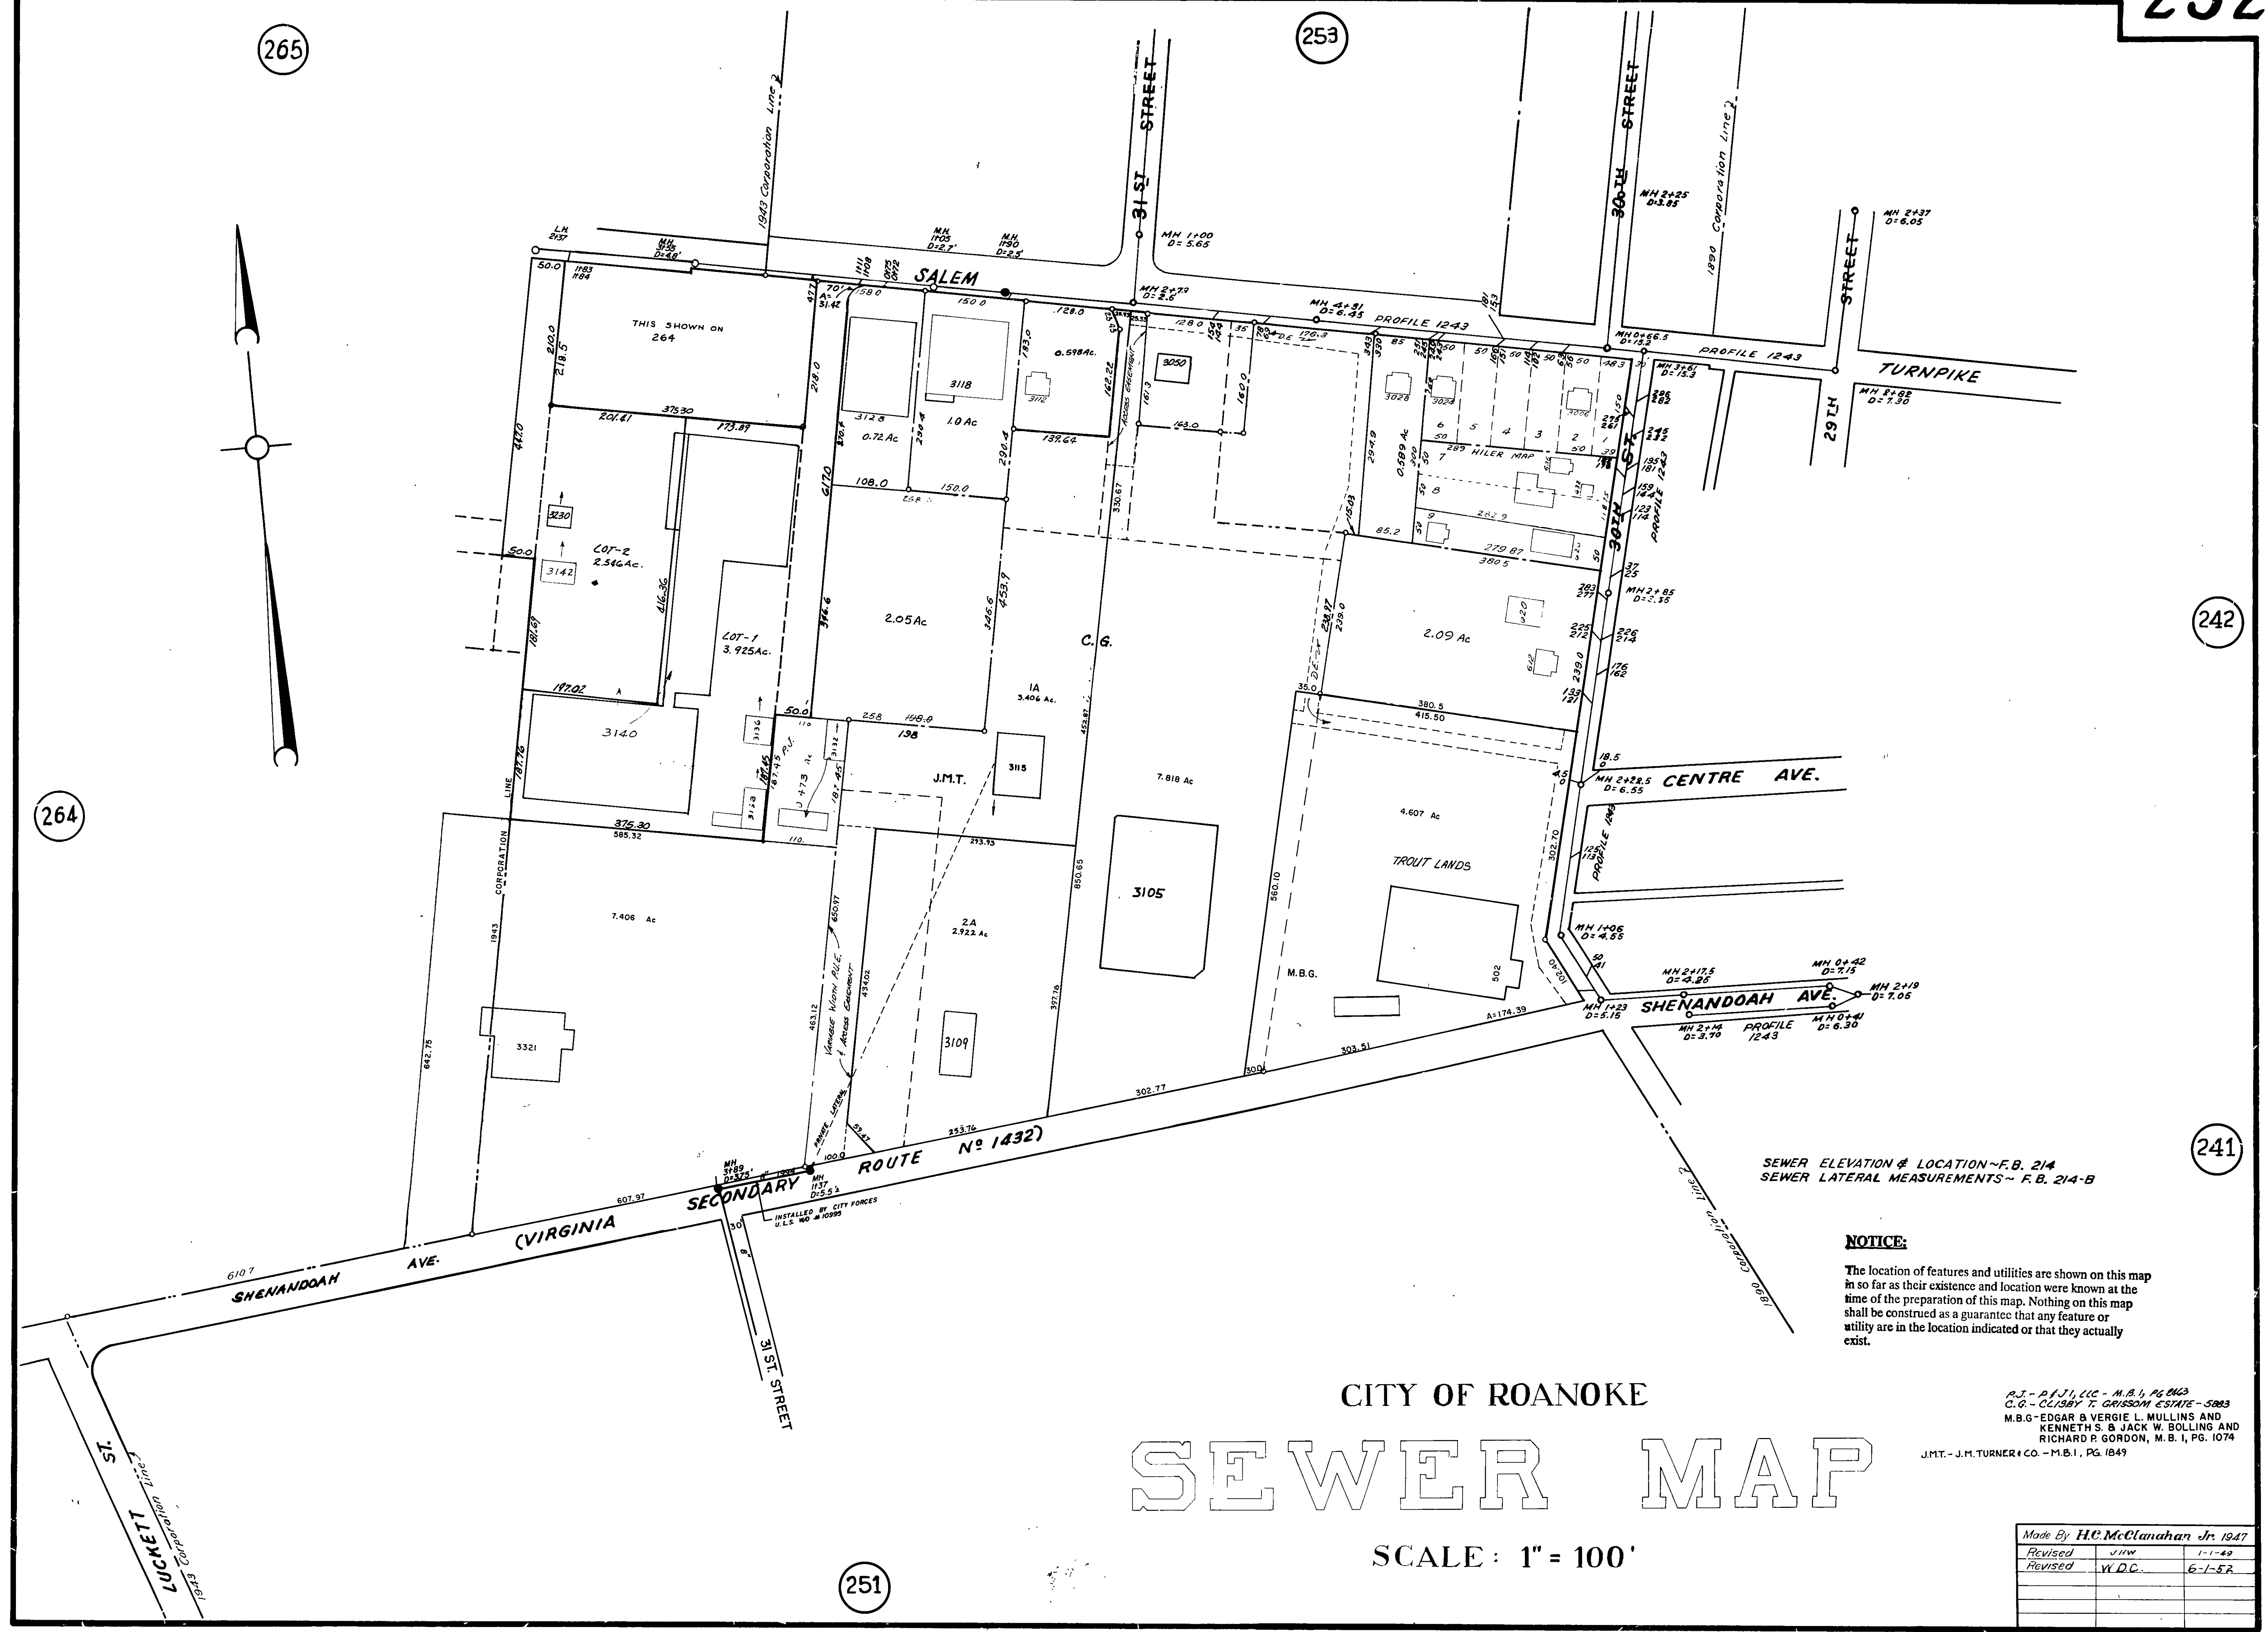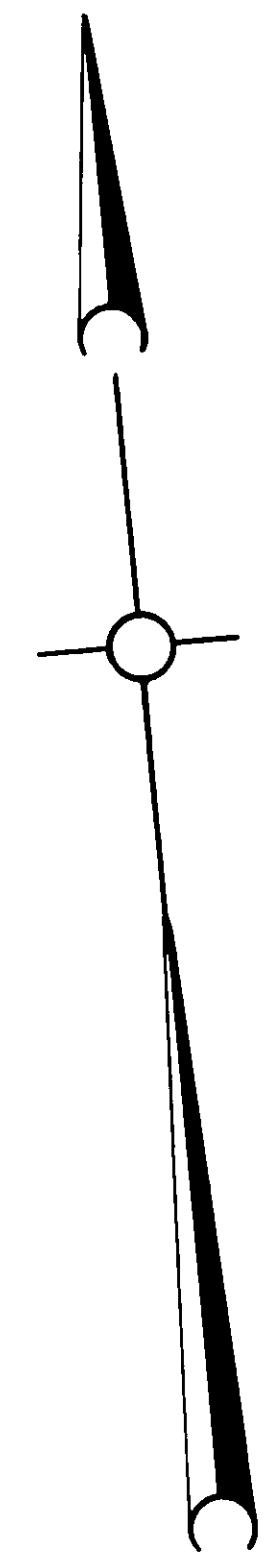

SEWER ELEVATION & LOCATION ~ F.B. 214
SEWER LATERAL MEASUREMENTS ~ F.B. 214-B

NOTICE:

The location of features and utilities are shown on this map in so far as their existence and location were known at the time of the preparation of this map. Nothing on this map shall be construed as a guarantee that any feature or utility are in the location indicated or that they actually exist.

CITY OF ROANOKE

SEWER MAP

SCALE : 1" = 100'

C.I. - P.F.J.I.L.L.C. - M.B.I., PG. 0423
C.G. - CLIBBY T. GRISCOM ESTATE - 5883
M.B.G. - EDGAR & VERGIE L. MULLINS AND
KENNETH S. & JACK W. BOLLING AND
RICHARD P. GORDON, M.B.I., PG. 1074
J.M.T. - J.M. TURNER & CO. - M.B.I., PG. 1849

Made By	H.C. McClanahan Jr.	1947
Revised	J.H.W.	1-1-49
Revised	W.D.C.	6-1-52