


**NOTICE:**

The location of features and utilities are shown on this map in so far as their existence and location were known at the time of the preparation of this map. Nothing on this map shall be construed as a guarantee that any feature or utility are in the location indicated or that they actually exist.

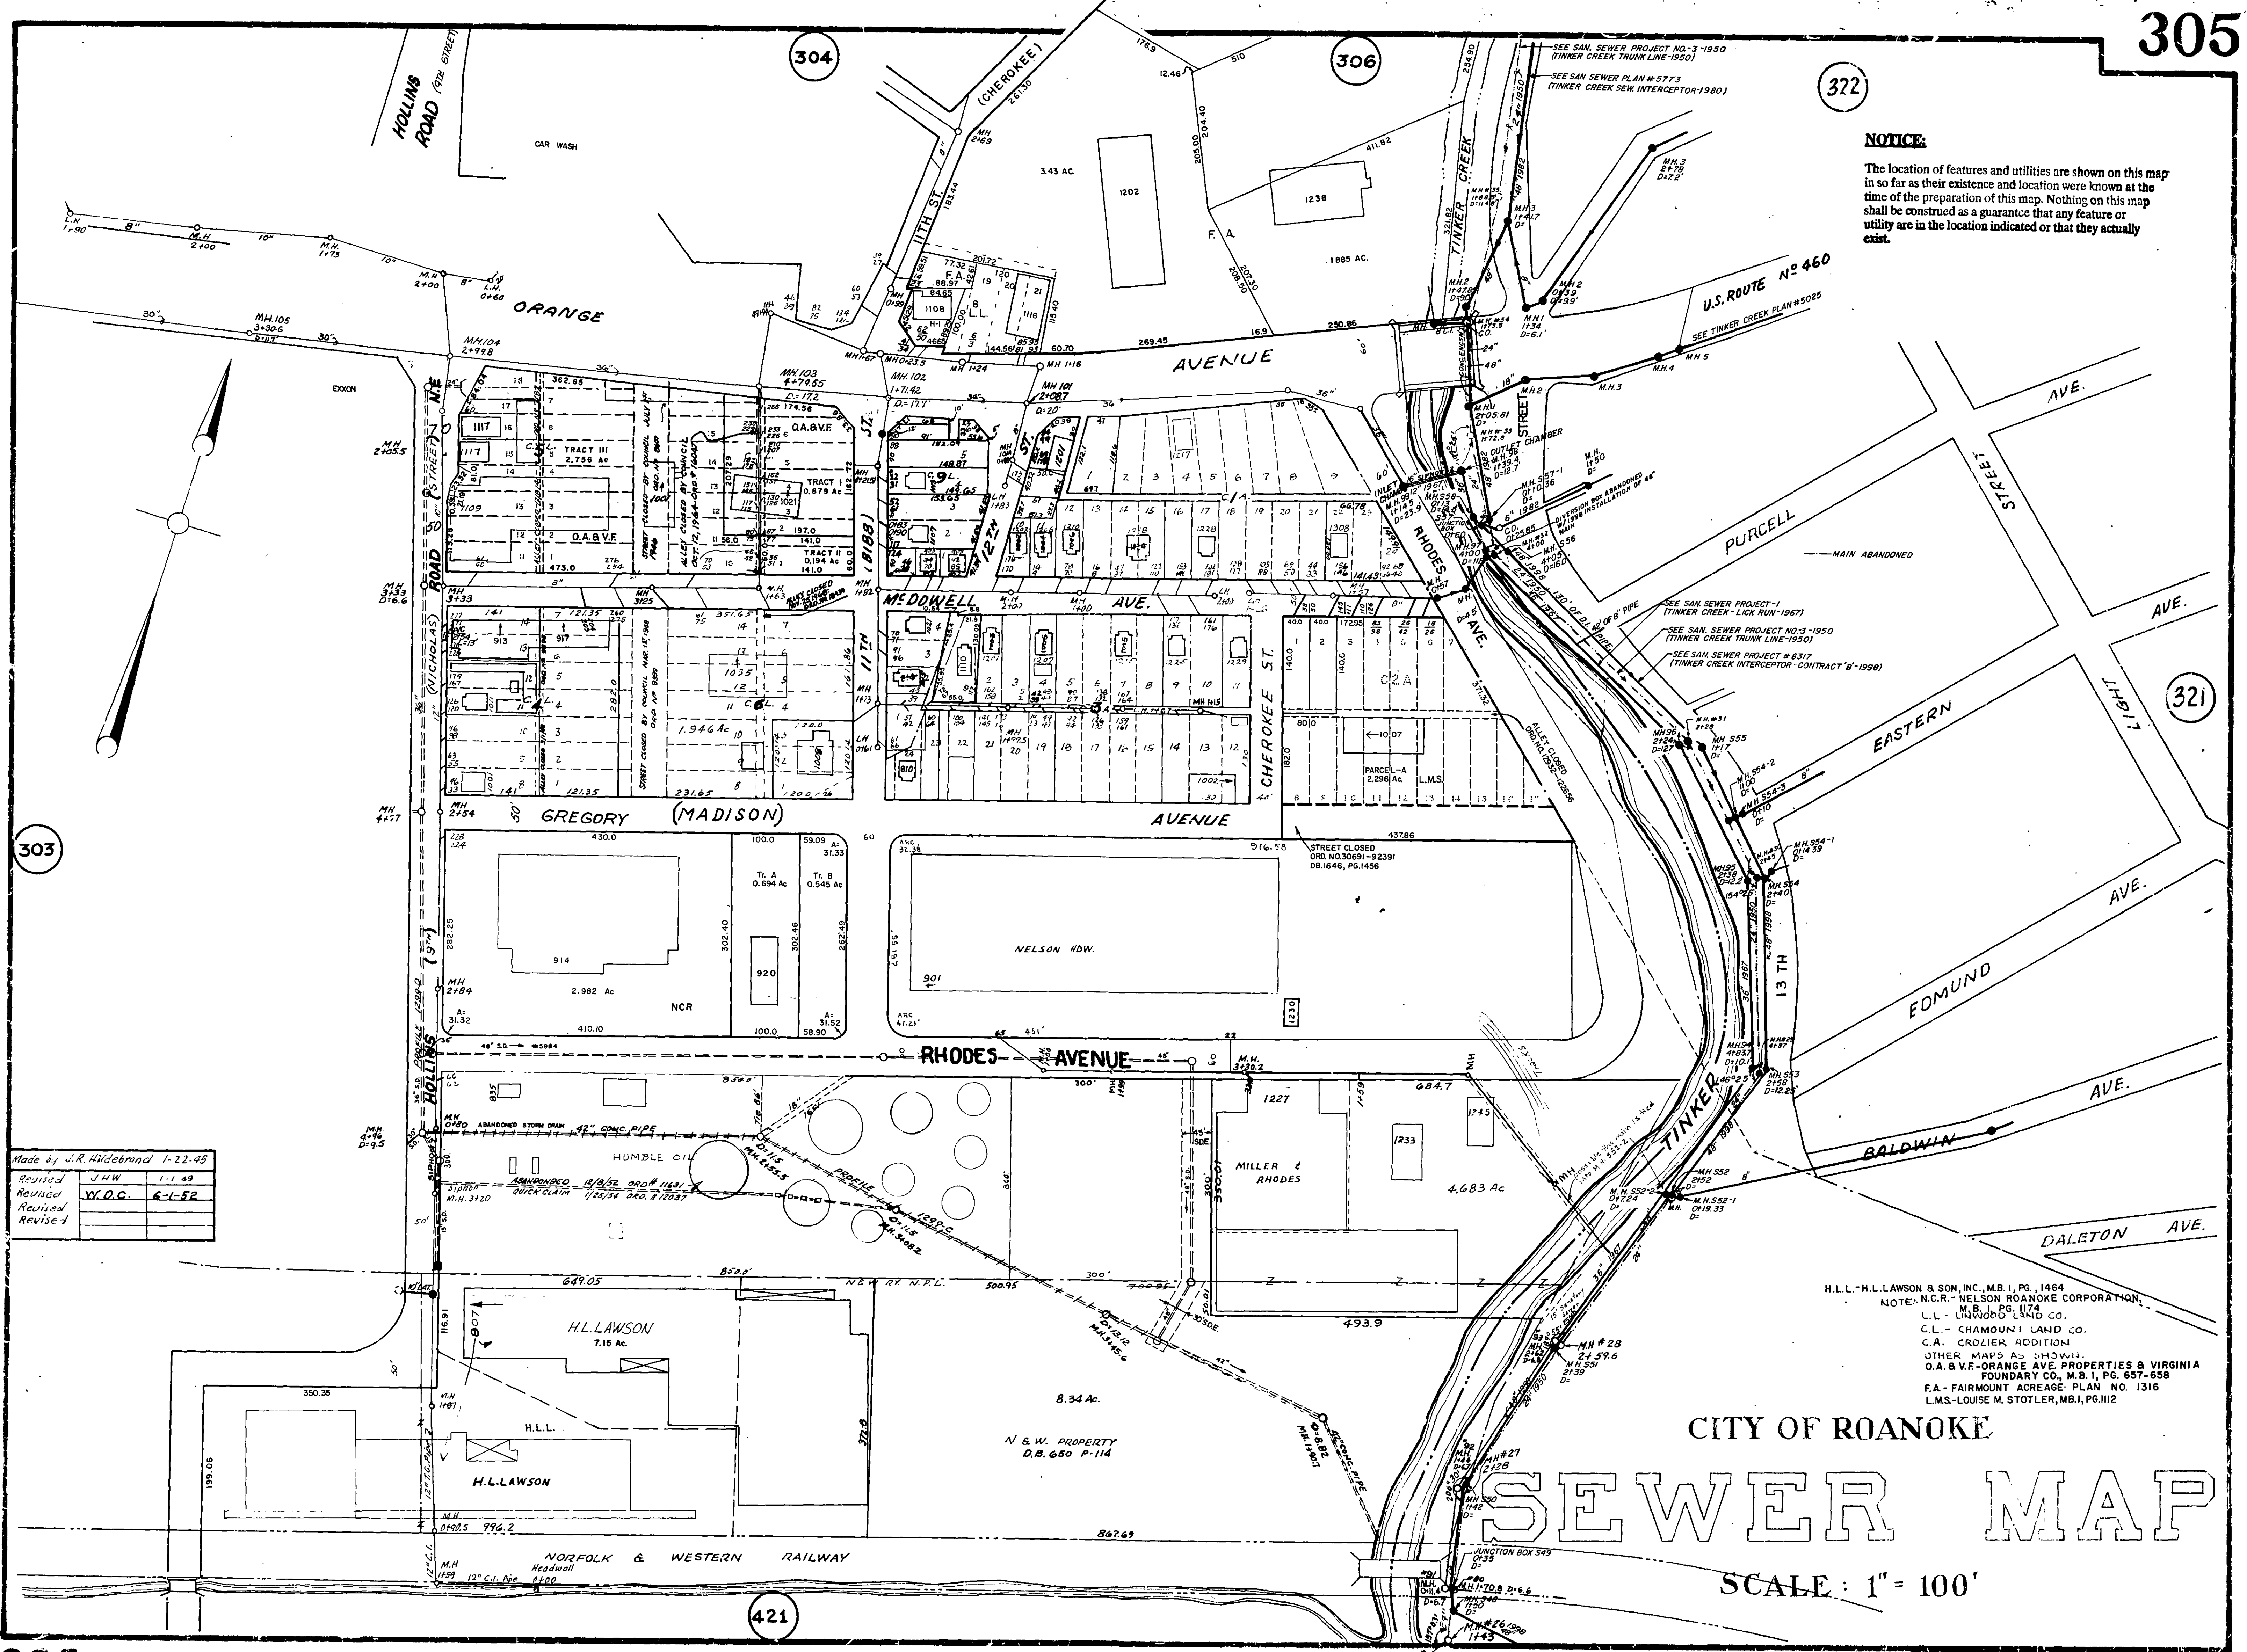

Made by J.R. Wildebrand 1-22-45

|         |        |        |
|---------|--------|--------|
| Revised | J.H.W. | 1-1-49 |
| Revised | W.D.C. | 6-1-52 |
| Revised |        |        |
| Revised |        |        |

H.L.L.-H.L. LAWSON & SON, INC., M.B. 1, PG. 1464  
NOTE: N.C.R.- NELSON ROANOKE CORPORATION.  
L.L.- L.L. LINDSEY & SONS CO.  
C.L.- CHAMOUNI LAND CO.  
C.A.- CROZIER ADDITION  
OTHER MAPS AS SHOWN.  
O.A.B.V.- ORANGE AVE. PROPERTIES & VIRGINIA  
FOUNDRY CO., M.B. 1, PG. 657-658  
F.A.- FAIRMOUNT ACREAGE- PLAN NO. 1316  
L.M.S.- LOUISE M. STOTLER, M.B. 1, PG. 1112

CITY OF ROANOKE

# SEWER MAP

SCALE: 1" = 100'