


CITY OF ROANOKE SEWER MAP

SCALE: 1" = 100'

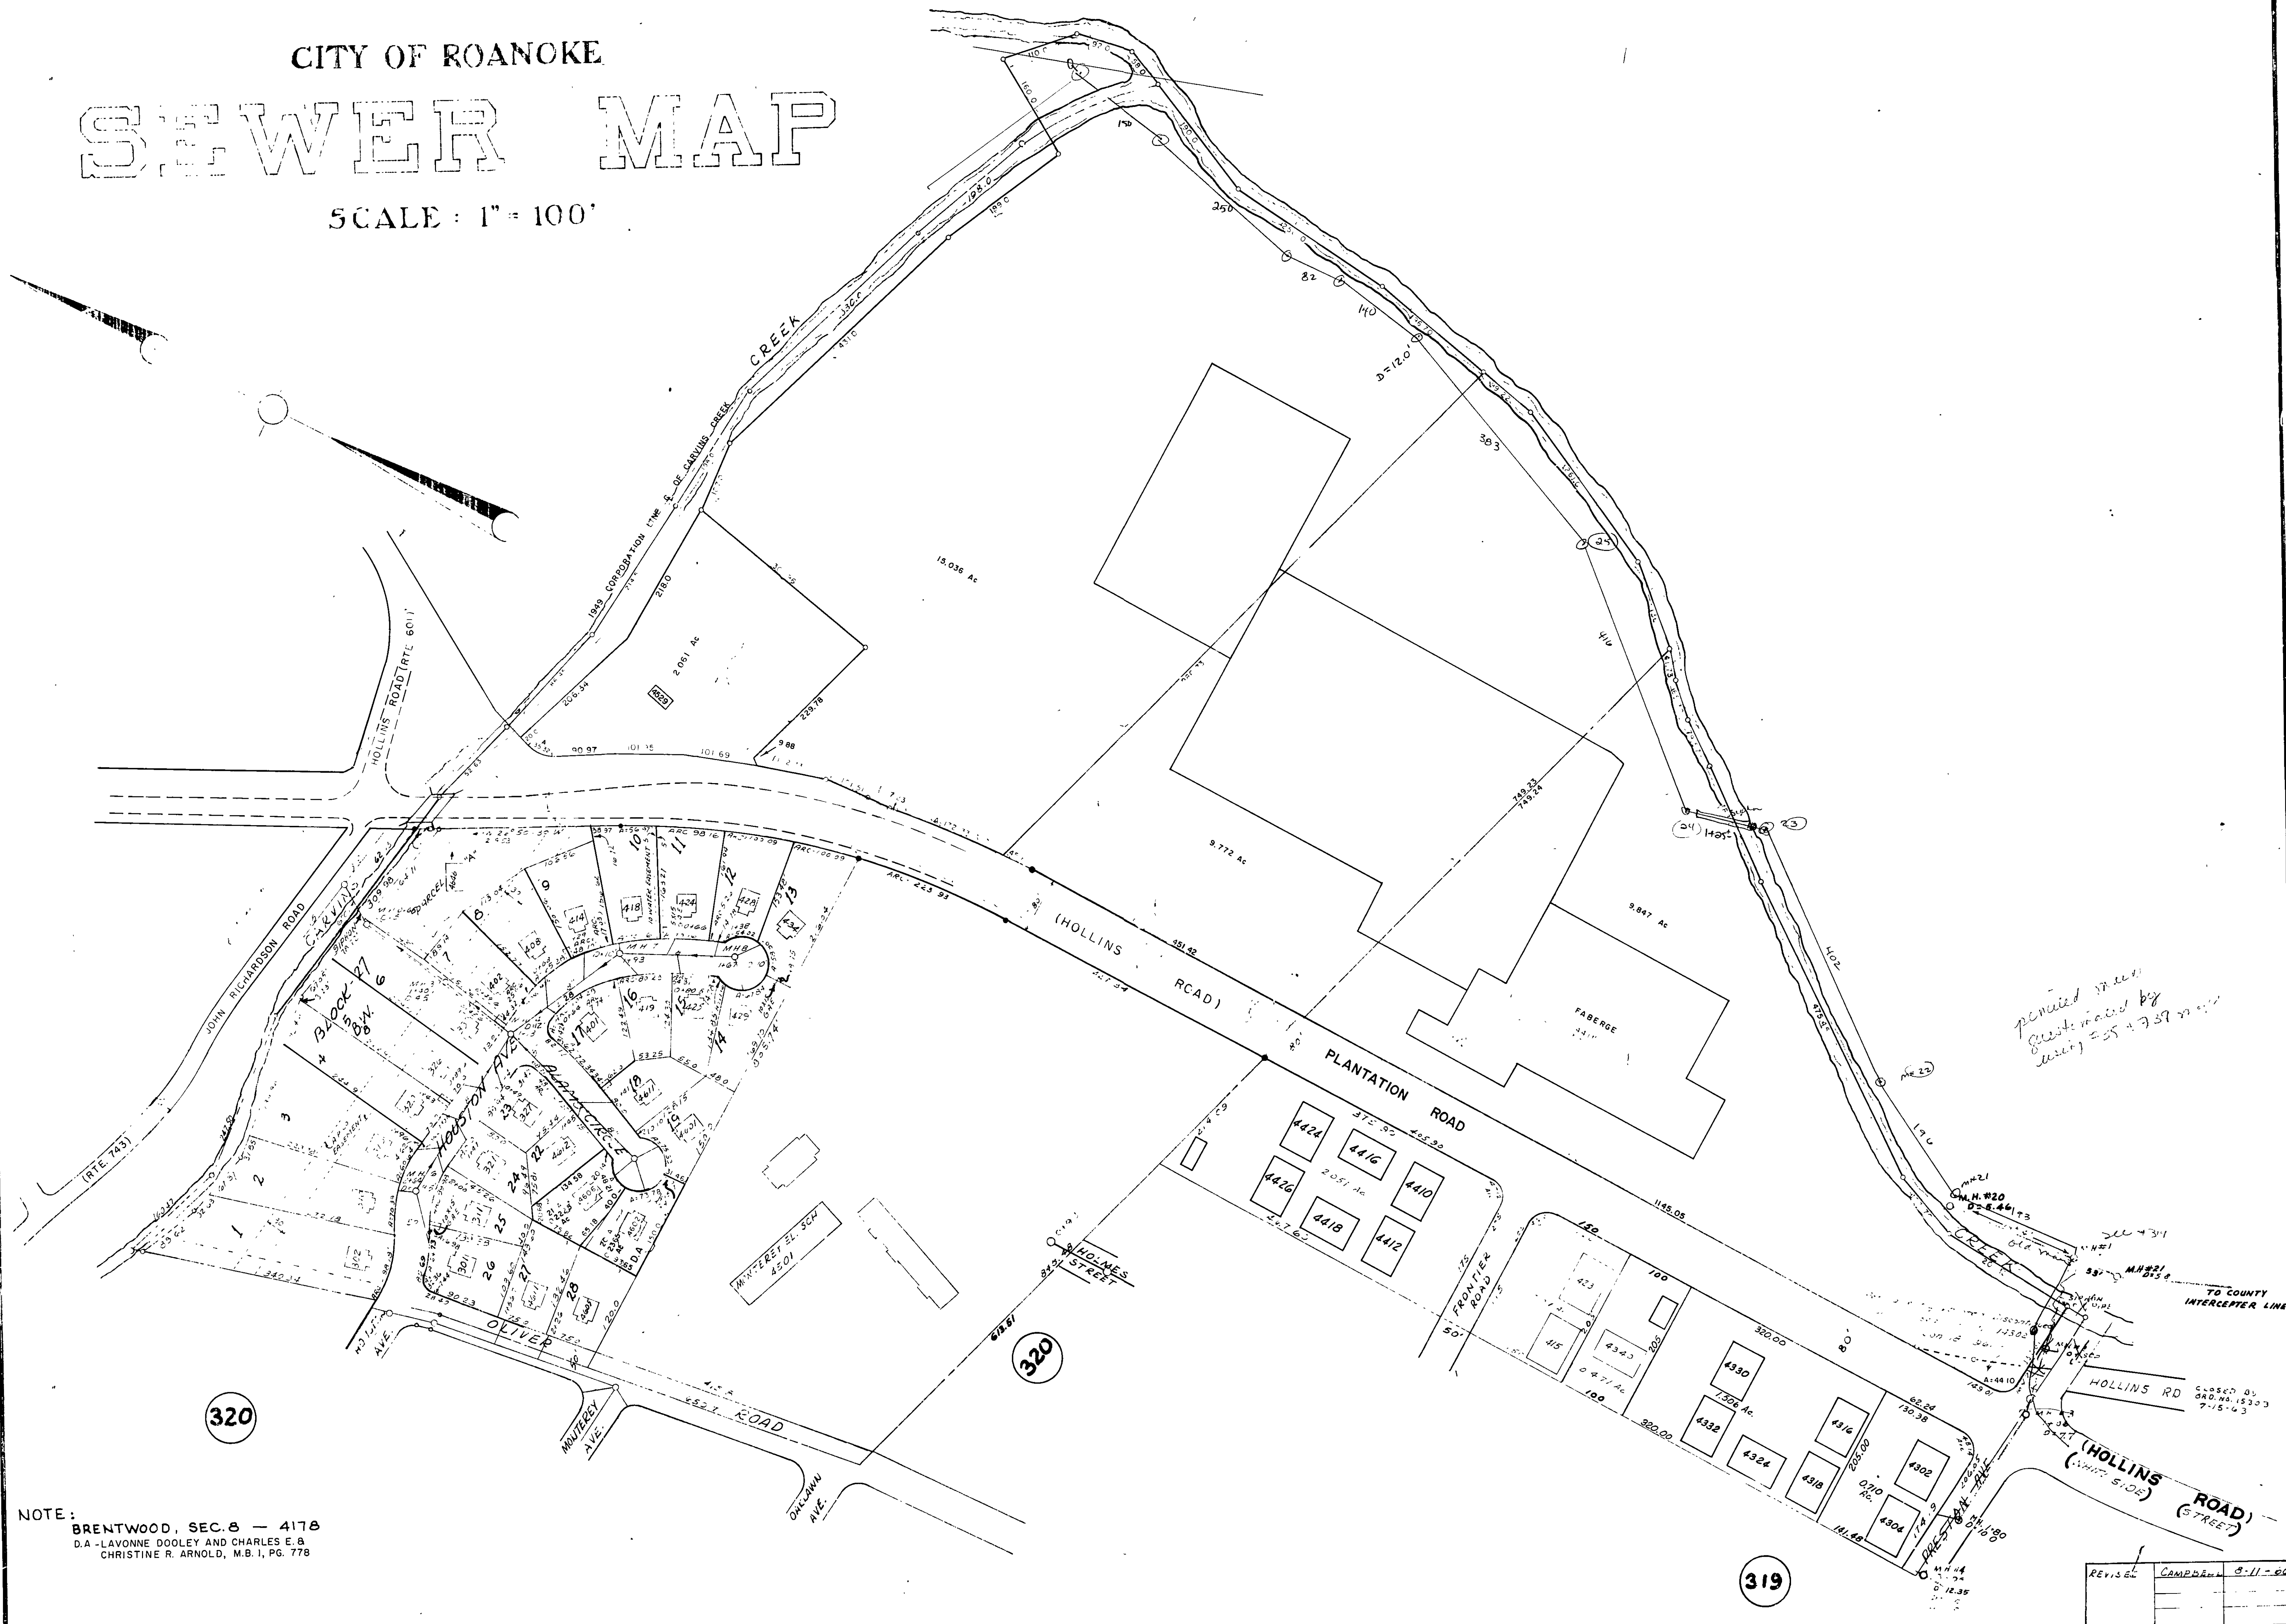

NOTE:
BRENTWOOD, SEC. 8 - 4178
D.A. LAVONNE DOOLEY AND CHARLES E. B.
CHRISTINE R. ARNOLD, M.B.I., P.E. 778

REVISED	CAMPBELL	8-11-60