


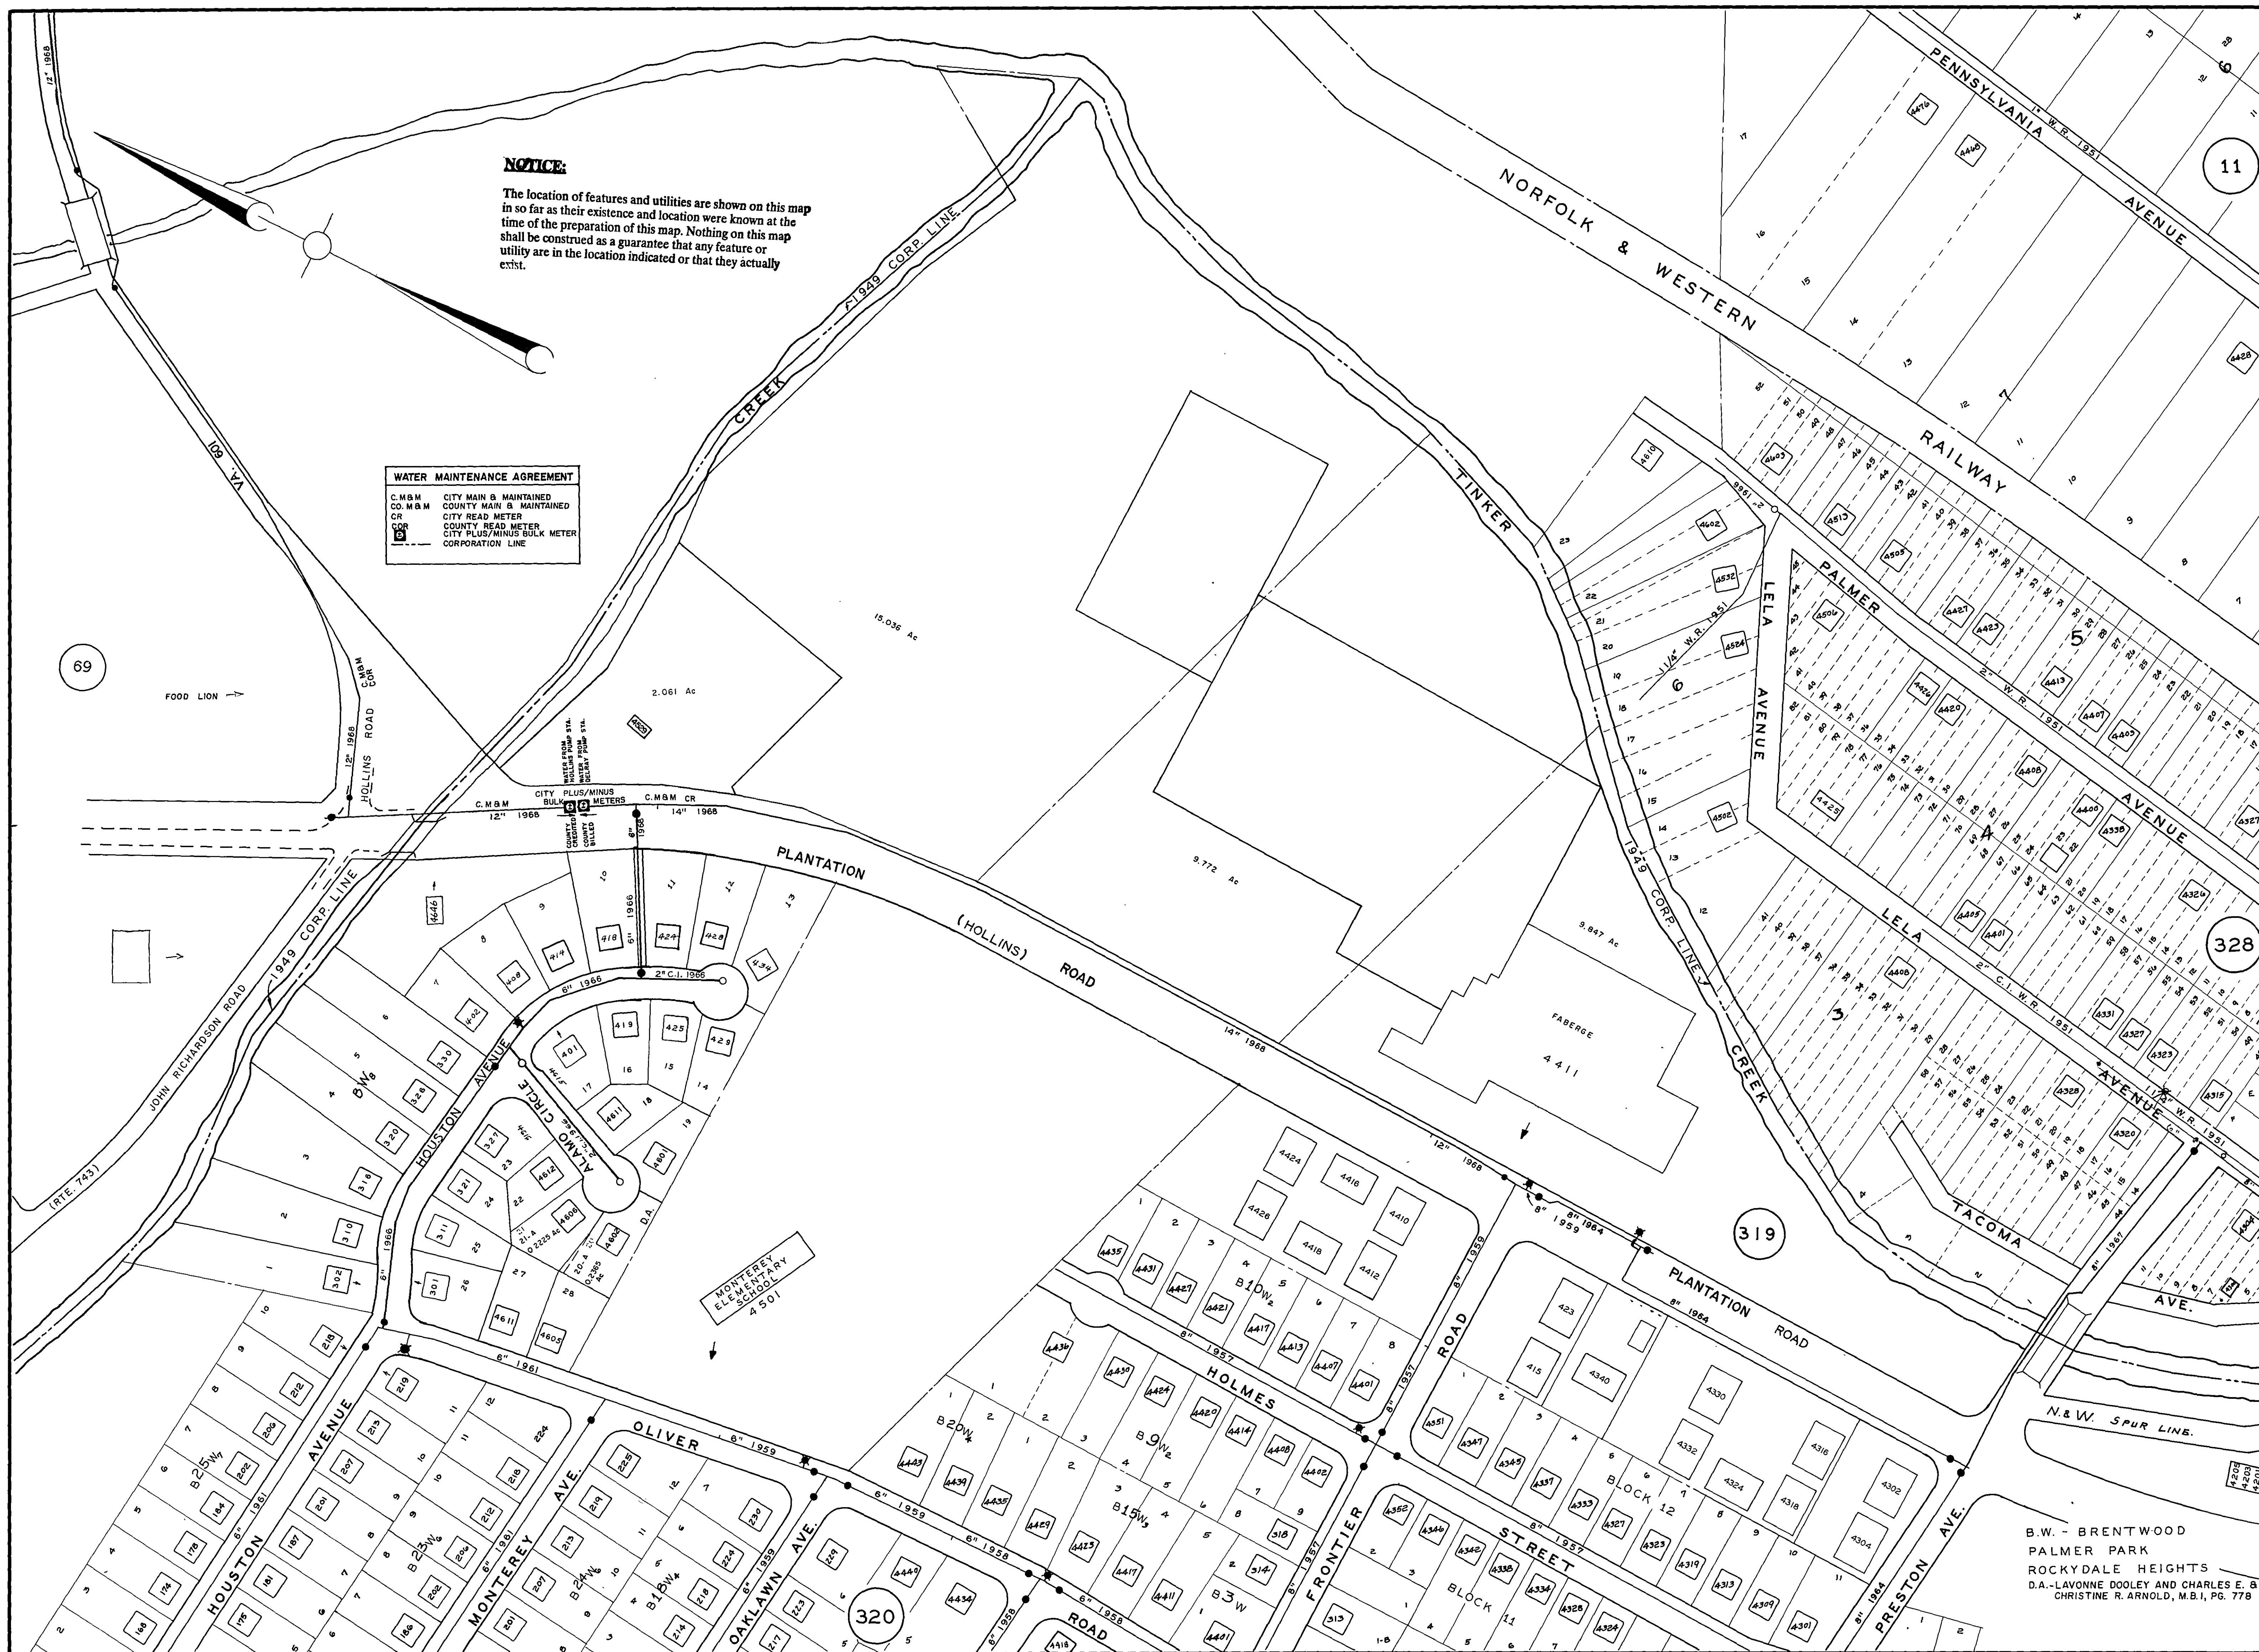

B.W. - BRENTWOOD
PALMER PARK
ROCKYDALE HEIGHTS
D.A. - LAVONNE DOOLEY AND CHARLES E. &
CHRISTINE R. ARNOLD, M.B.I., PG. 778