


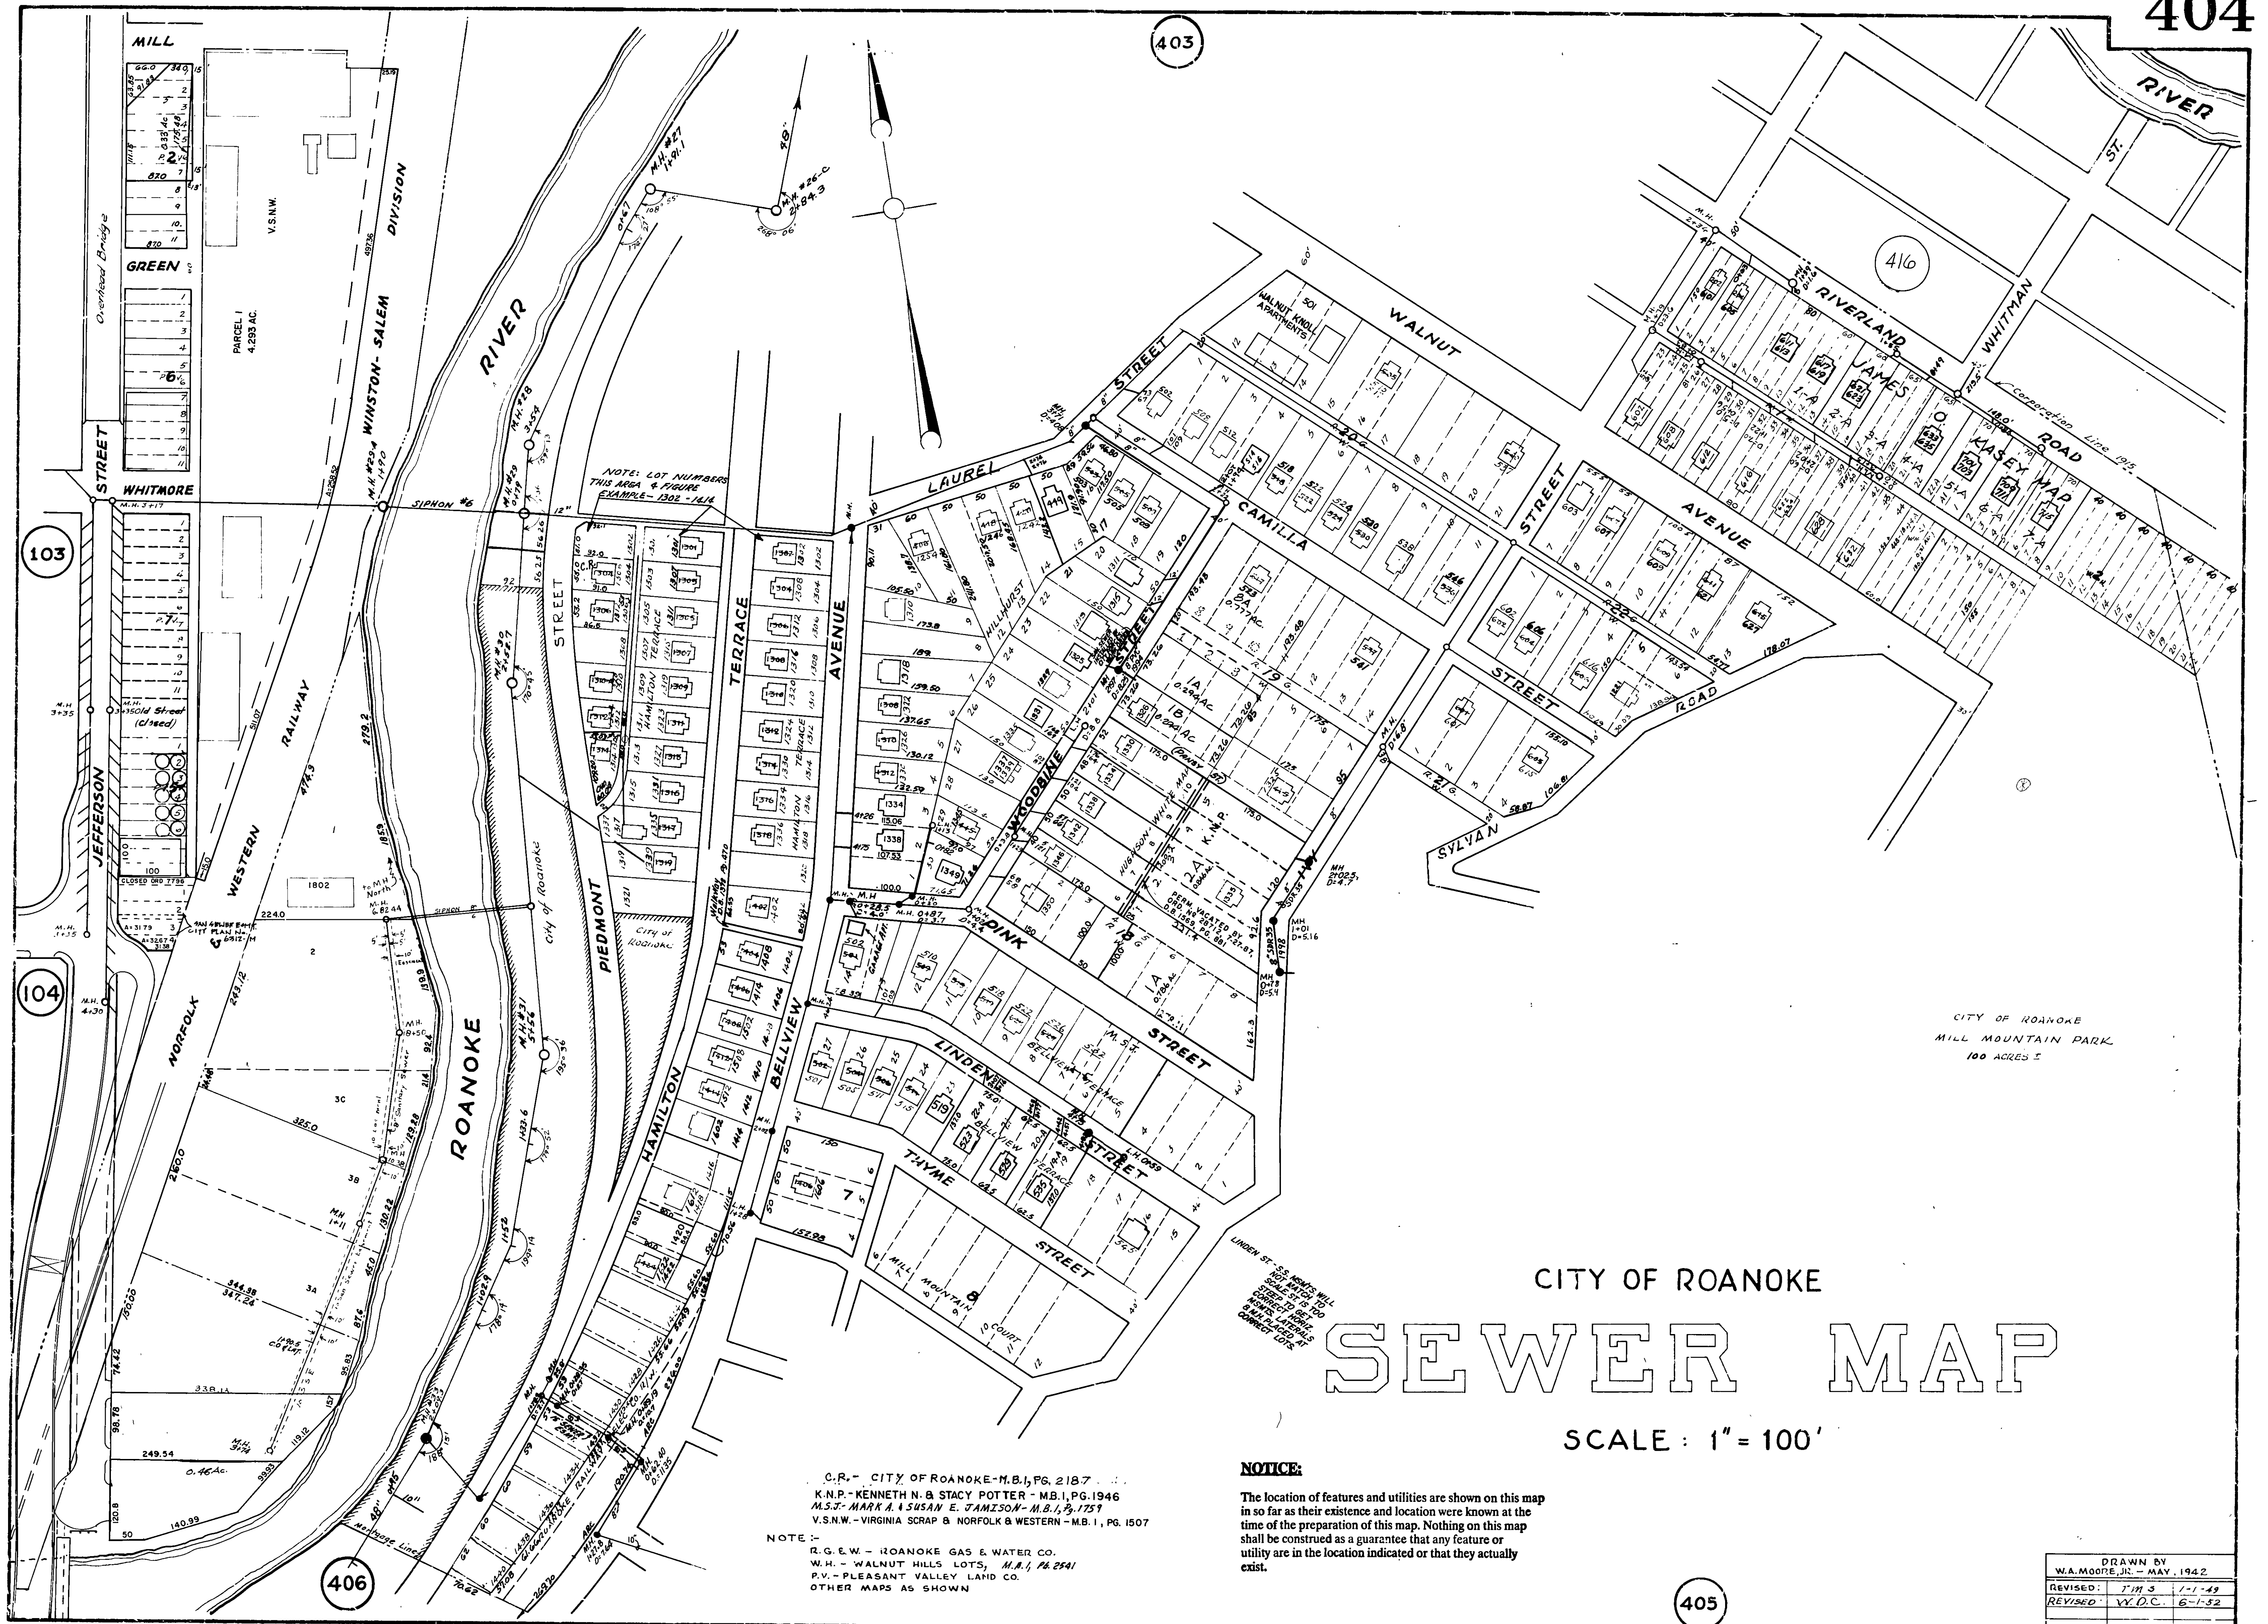

CITY OF ROANOKE  
**SEWER MAP**

SCALE : 1" = 100'

**NOTICE:**

The location of features and utilities are shown on this map in so far as their existence and location were known at the time of the preparation of this map. Nothing on this map shall be construed as a guarantee that any feature or utility are in the location indicated or that they actually exist.

C.R. - CITY OF ROANOKE - M.B. 1, PG. 2187  
K.N.P. - KENNETH N. & STACY POTTER - M.B. 1, PG. 1946  
M.S.J. - MARK A. & SUSAN E. JAMISON - M.B. 1, PG. 1759  
V.S.N.W. - VIRGINIA SCRAP & NORFOLK & WESTERN - M.B. 1, PG. 1507  
  
NOTE -  
R.G.E.W. - ROANOKE GAS & WATER CO.  
W.H. - WALNUT HILLS LOTS, M.B. 1, PG. 2541  
P.V. - PLEASANT VALLEY LAND CO.  
OTHER MAPS AS SHOWN

|          |                 |           |
|----------|-----------------|-----------|
| DRAWN BY | W.A. MOORE, JR. | MAY, 1942 |
| REVISED  | J.M.S.          | 1-1-49    |
| REVISED  | V.V.D.C.        | 6-1-52    |