


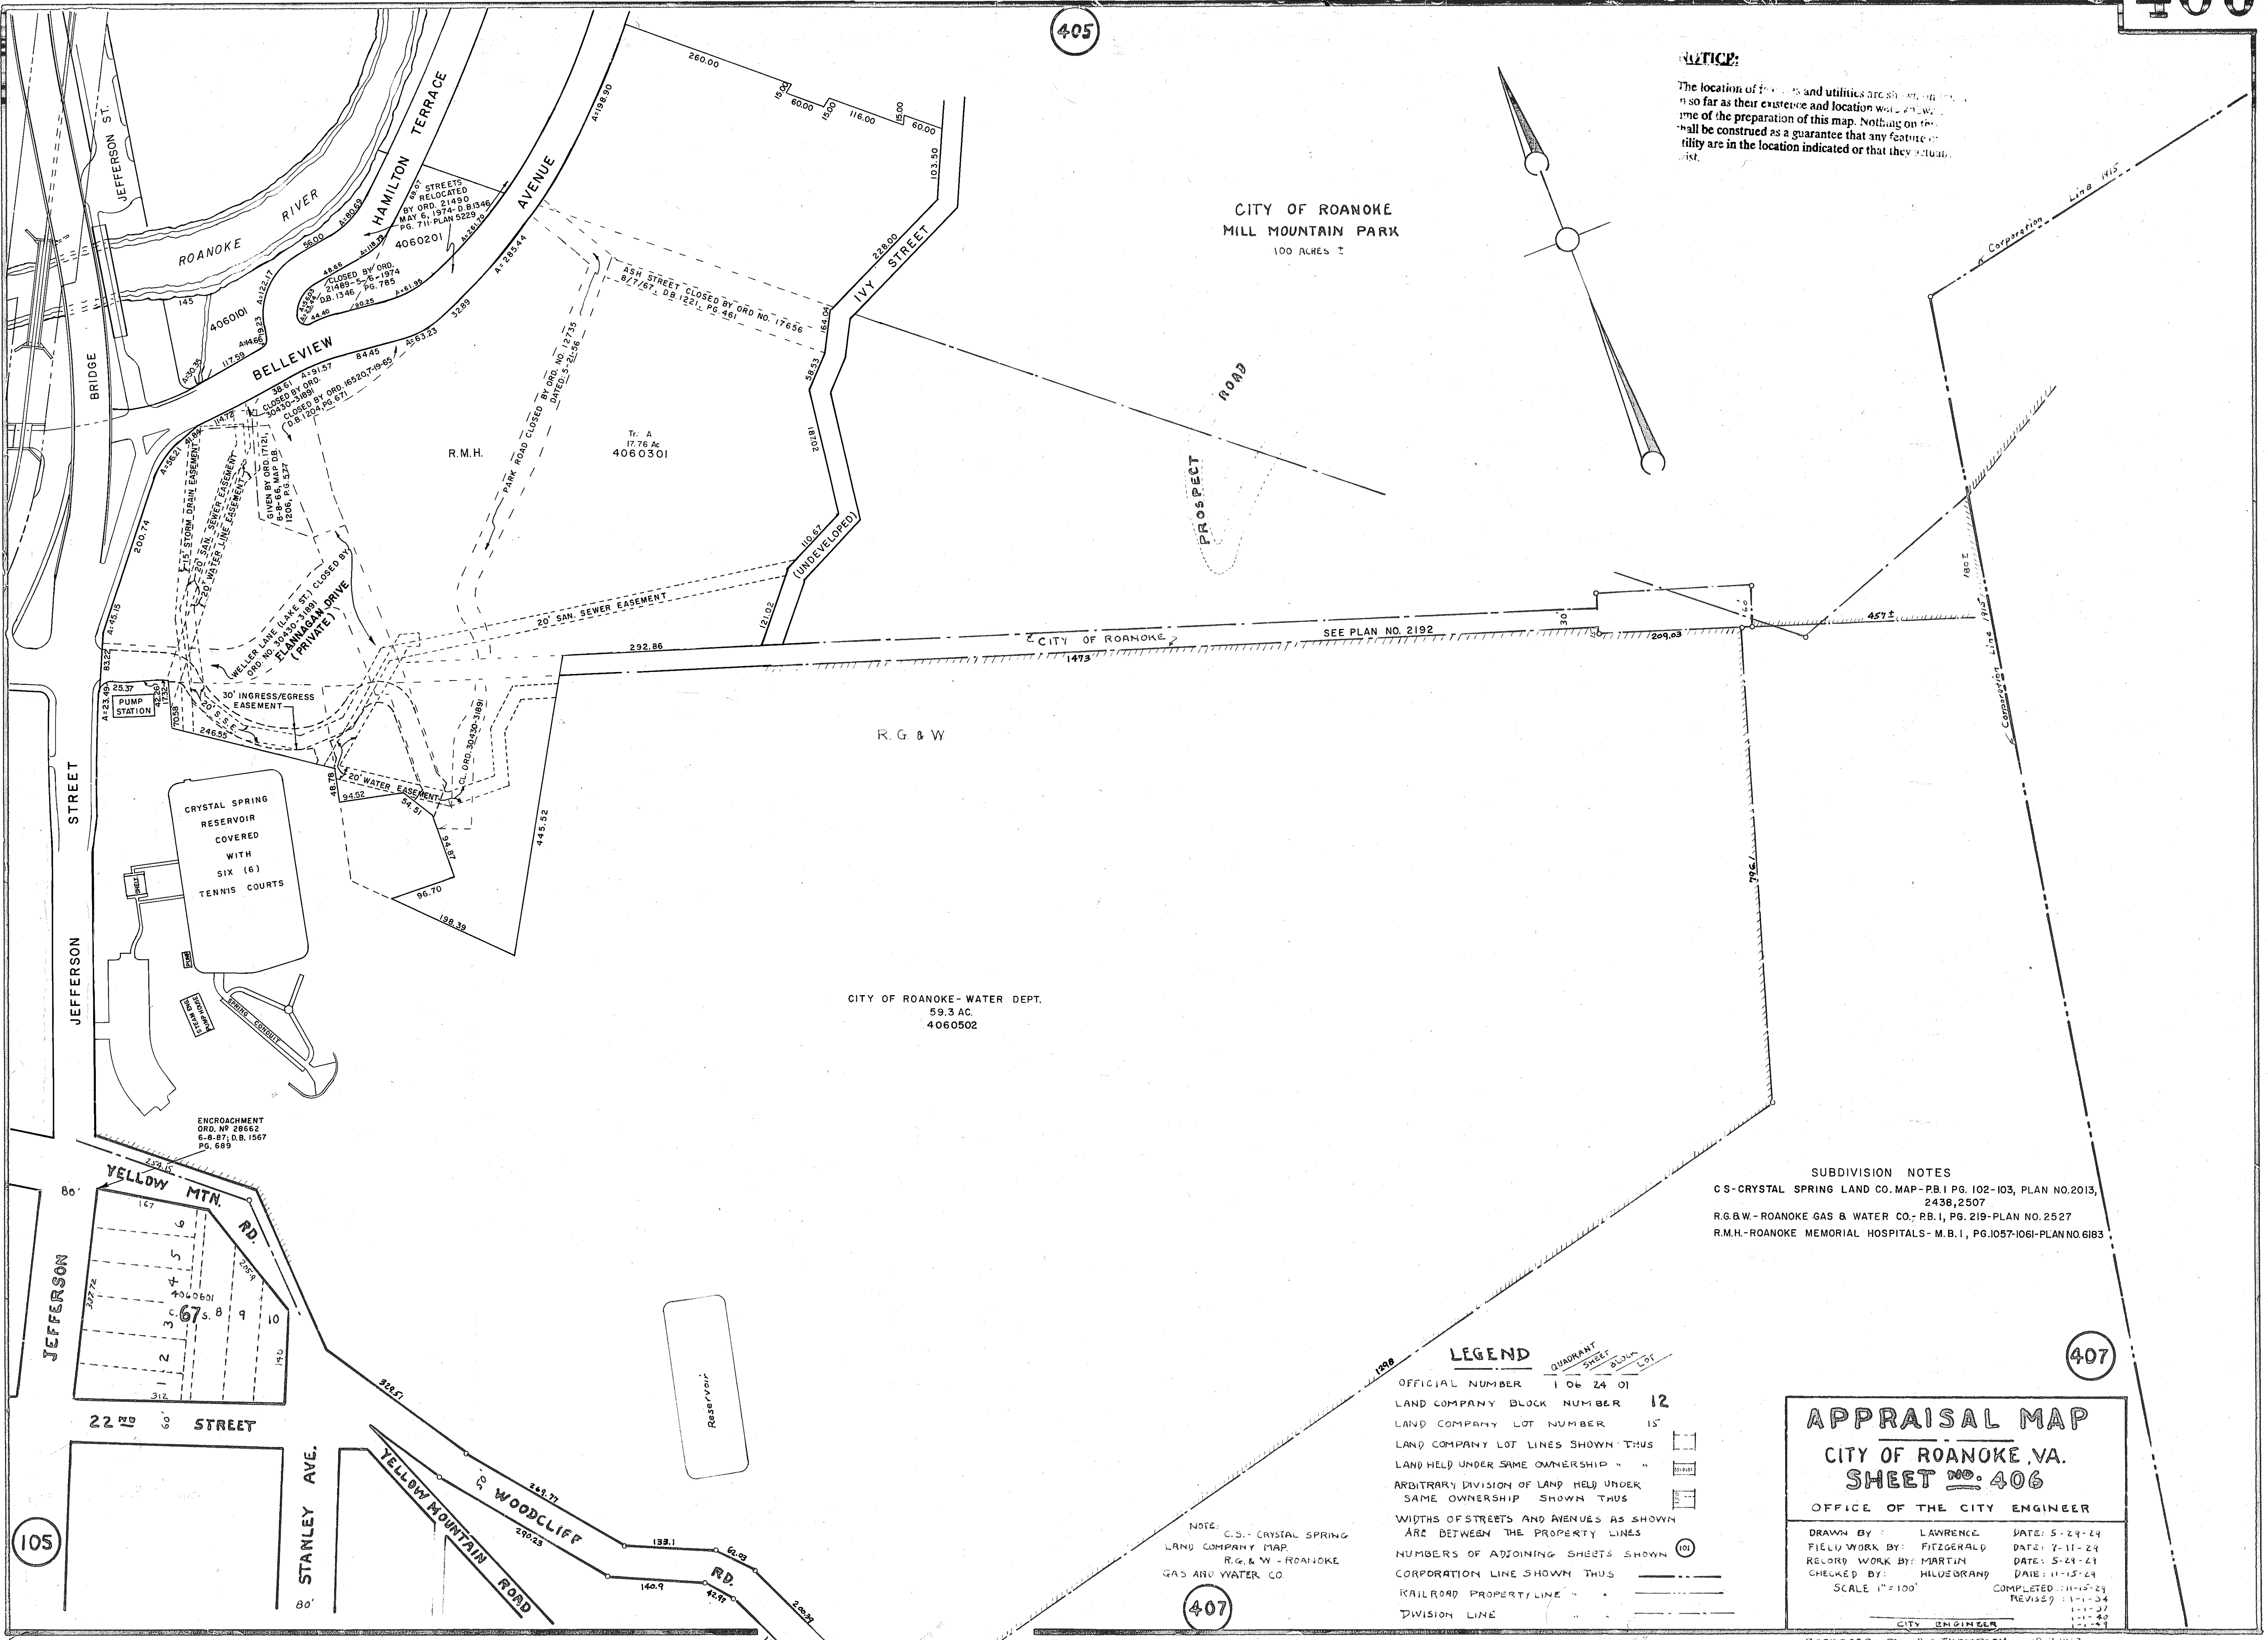


NOTICE:
The location of the streets and utilities are shown on this map as far as their existence and location were known at the time of the preparation of this map. Nothing on this map shall be construed as a guarantee that any feature or utility are in the location indicated or that they actually exist.

SUBDIVISION NOTES
C.S.-CRYSTAL SPRING LAND CO. MAP-PB.1 PG. 102-103, PLAN NO.2013, 2438,2507
R.G.&W.-ROANOKE GAS & WATER CO.; PB.1, PG. 219-PLAN NO.2527
R.M.H.-ROANOKE MEMORIAL HOSPITALS- M.B.1, PG.1057-1061-PLAN NO.6183

LEGEND

QUADRANT	SHEET	PLAN	LOT
1	06	24	01

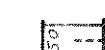OFFICIAL NUMBER 1 06 24 01
LAND COMPANY BLOCK NUMBER 12
LAND COMPANY LOT NUMBER 15
LAND COMPANY LOT LINES SHOWN THUS 
LAND HELD UNDER SAME OWNERSHIP " " 
ARBITRARY DIVISION OF LAND HELD UNDER SAME OWNERSHIP SHOWN THUS 
WIDTHS OF STREETS AND AVENUES AS SHOWN ARE BETWEEN THE PROPERTY LINES
NUMBERS OF ADJOINING SHEETS SHOWN 
CORPORATION LINE SHOWN THUS 
RAILROAD PROPERTY LINE " " 
DIVISION LINE " " 

APPRAISAL MAP
CITY OF ROANOKE, VA.
SHEET NO. 406
OFFICE OF THE CITY ENGINEER

DRAWN BY: LAWRENCE	DATE: 5-29-29
FIELD WORK BY: FITZGERALD	DATE: 7-11-29
RECORD WORK BY: MARTIN	DATE: 5-29-29
CHECKED BY: HILDEBRAND	DATE: 11-15-29
SCALE 1"=100'	
COMPLETED 11-15-29	
REVISED 1-1-34	
1-1-40	
1-1-49	

CITY ENGINEER

RETRACED BY A.G. THOMPSON 10-7-1963
CHECKED BY PAT LEHMBERG 2-19-69

NOTE:
C.S.-CRYSTAL SPRING
LAND COMPANY MAP
R.G.&W.-ROANOKE
GAS AND WATER CO.