



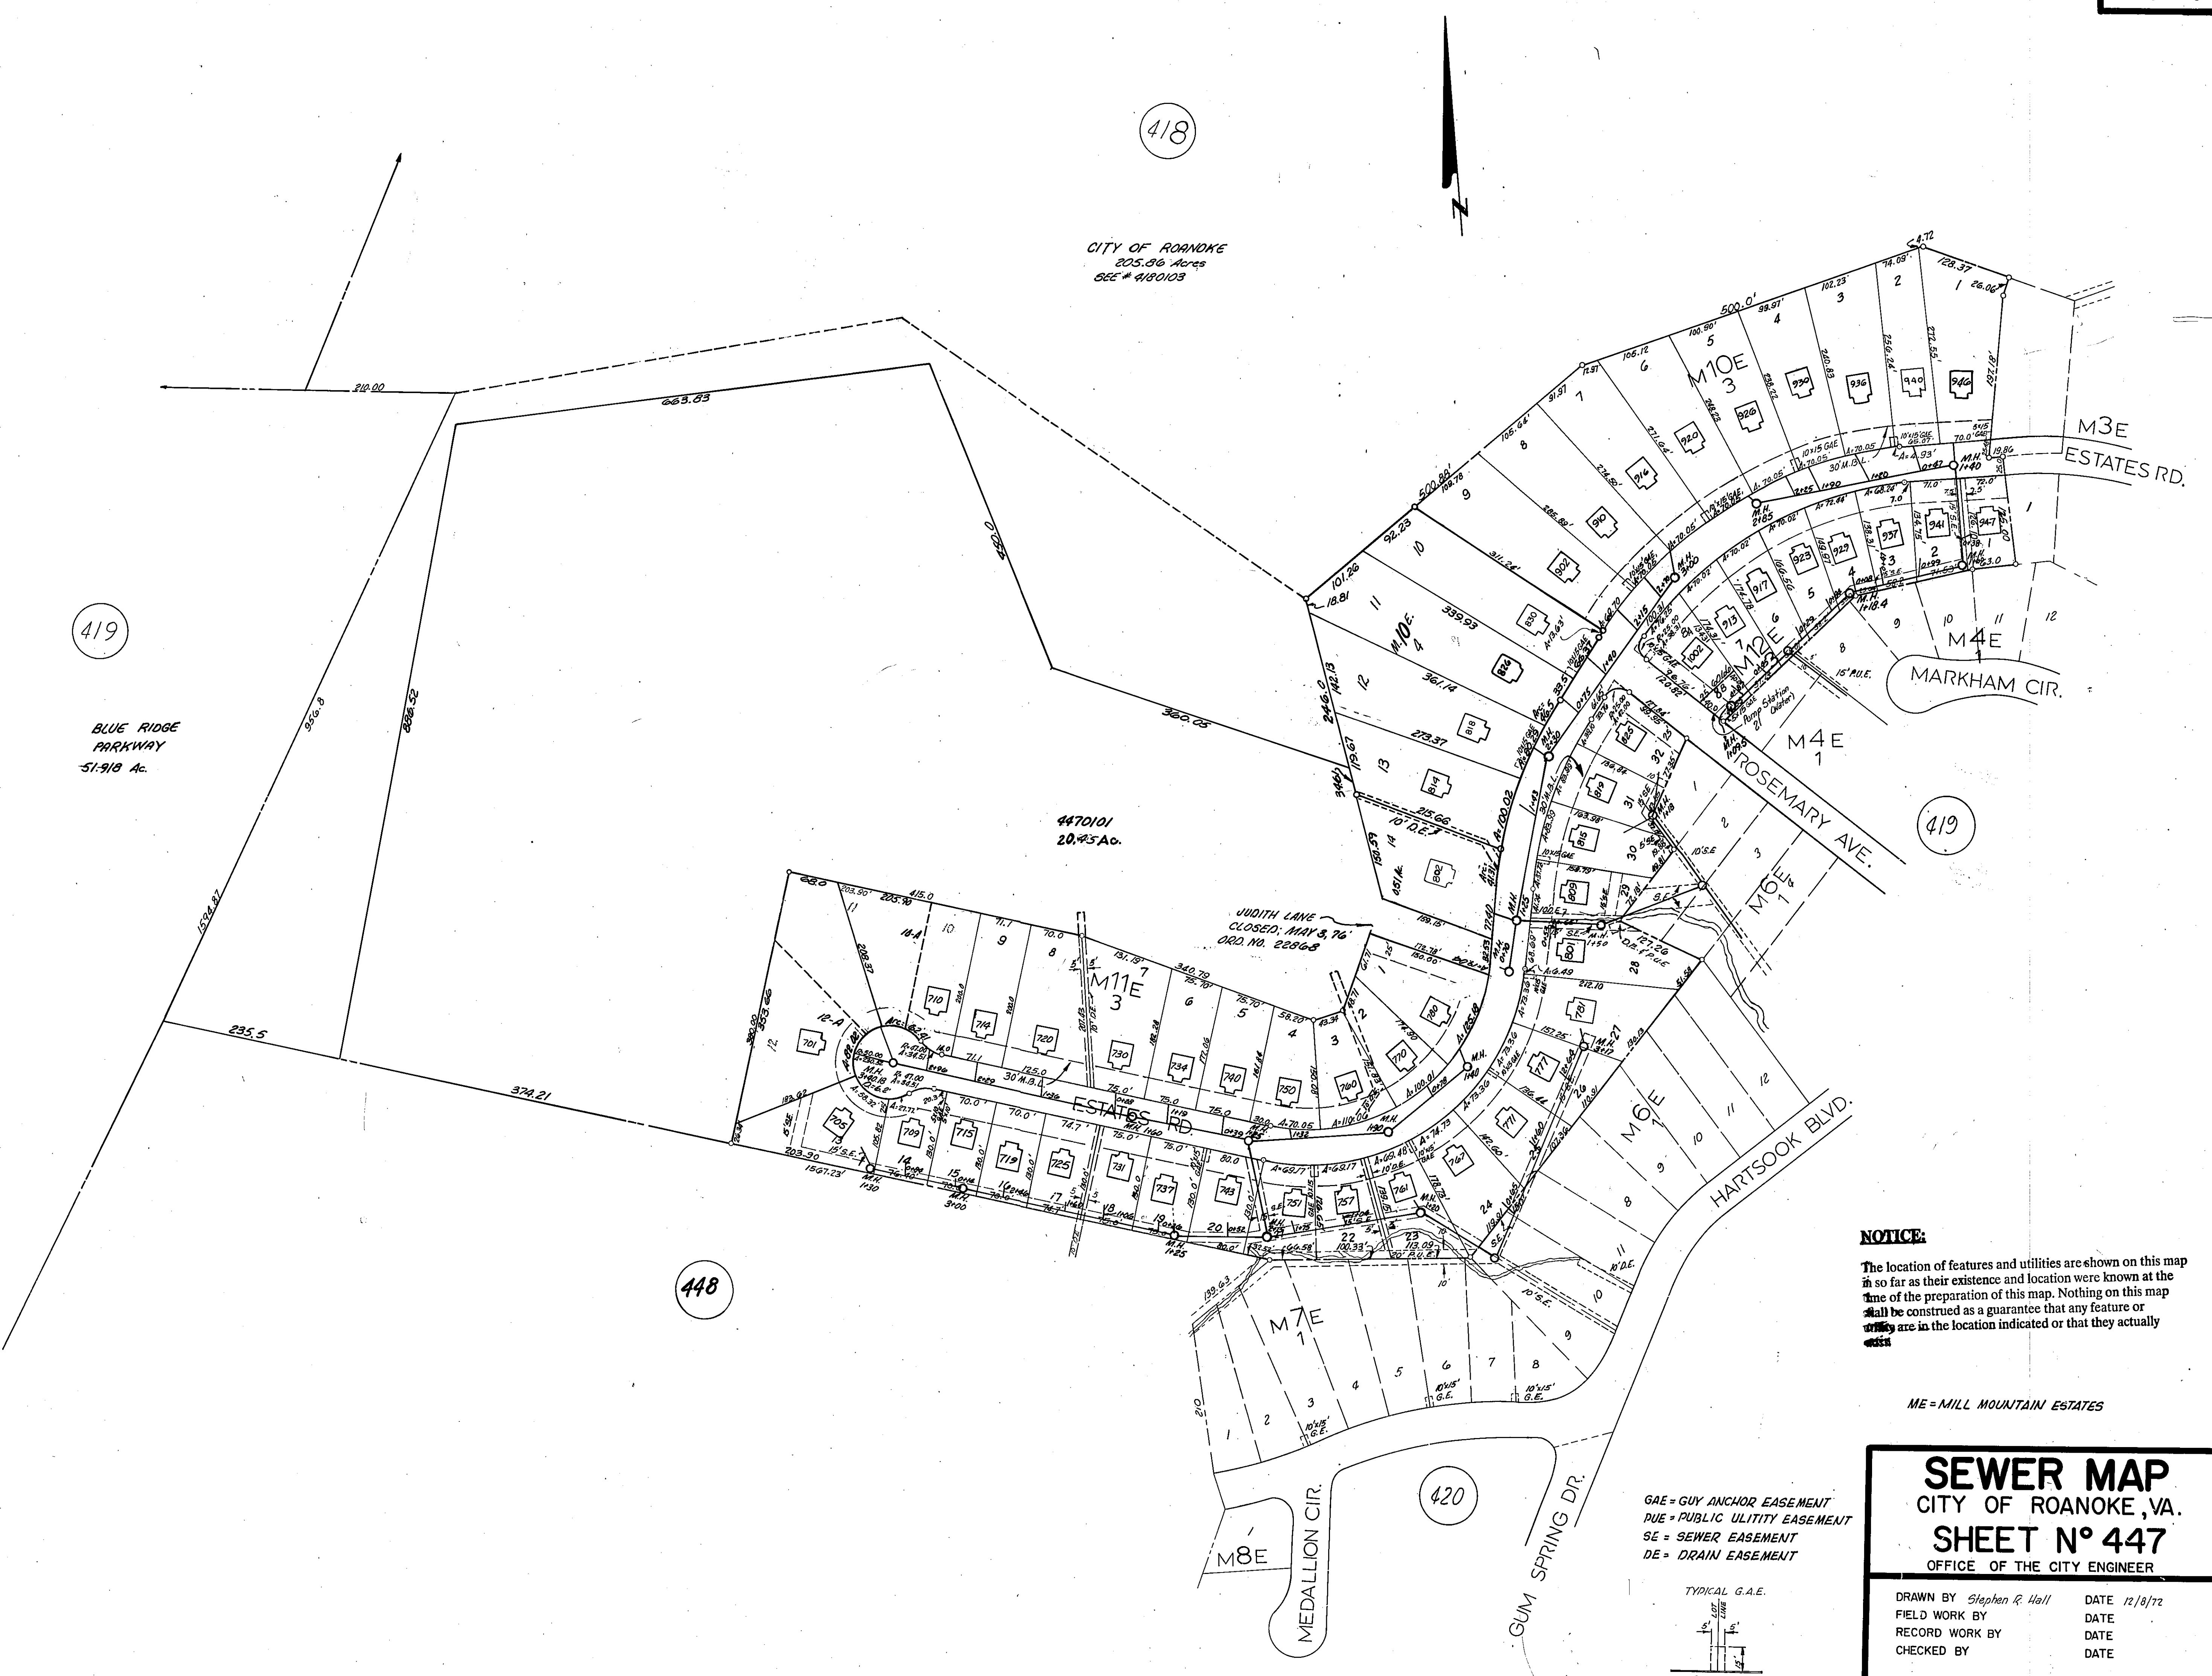

NOTICE:
The location of features and utilities are shown on this map in so far as their existence and location were known at the time of the preparation of this map. Nothing on this map shall be construed as a guarantee that any feature or utility are in the location indicated or that they actually exist.

ME = MILL MOUNTAIN ESTATES

GAE = GUY ANCHOR EASEMENT
PUE = PUBLIC UTILITY EASEMENT
SE = SEWER EASEMENT
DE = DRAIN EASEMENT

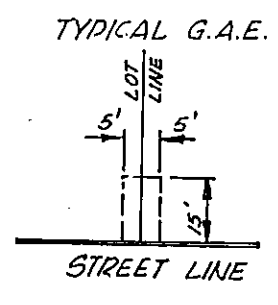

SEWER MAP
CITY OF ROANOKE, VA.
SHEET No. 447
OFFICE OF THE CITY ENGINEER

DRAWN BY Stephen R. Hall DATE 12/8/72
FIELD WORK BY [blank] DATE [blank]
RECORD WORK BY [blank] DATE [blank]
CHECKED BY [blank] DATE [blank]

SCALE = 1" = 100'