


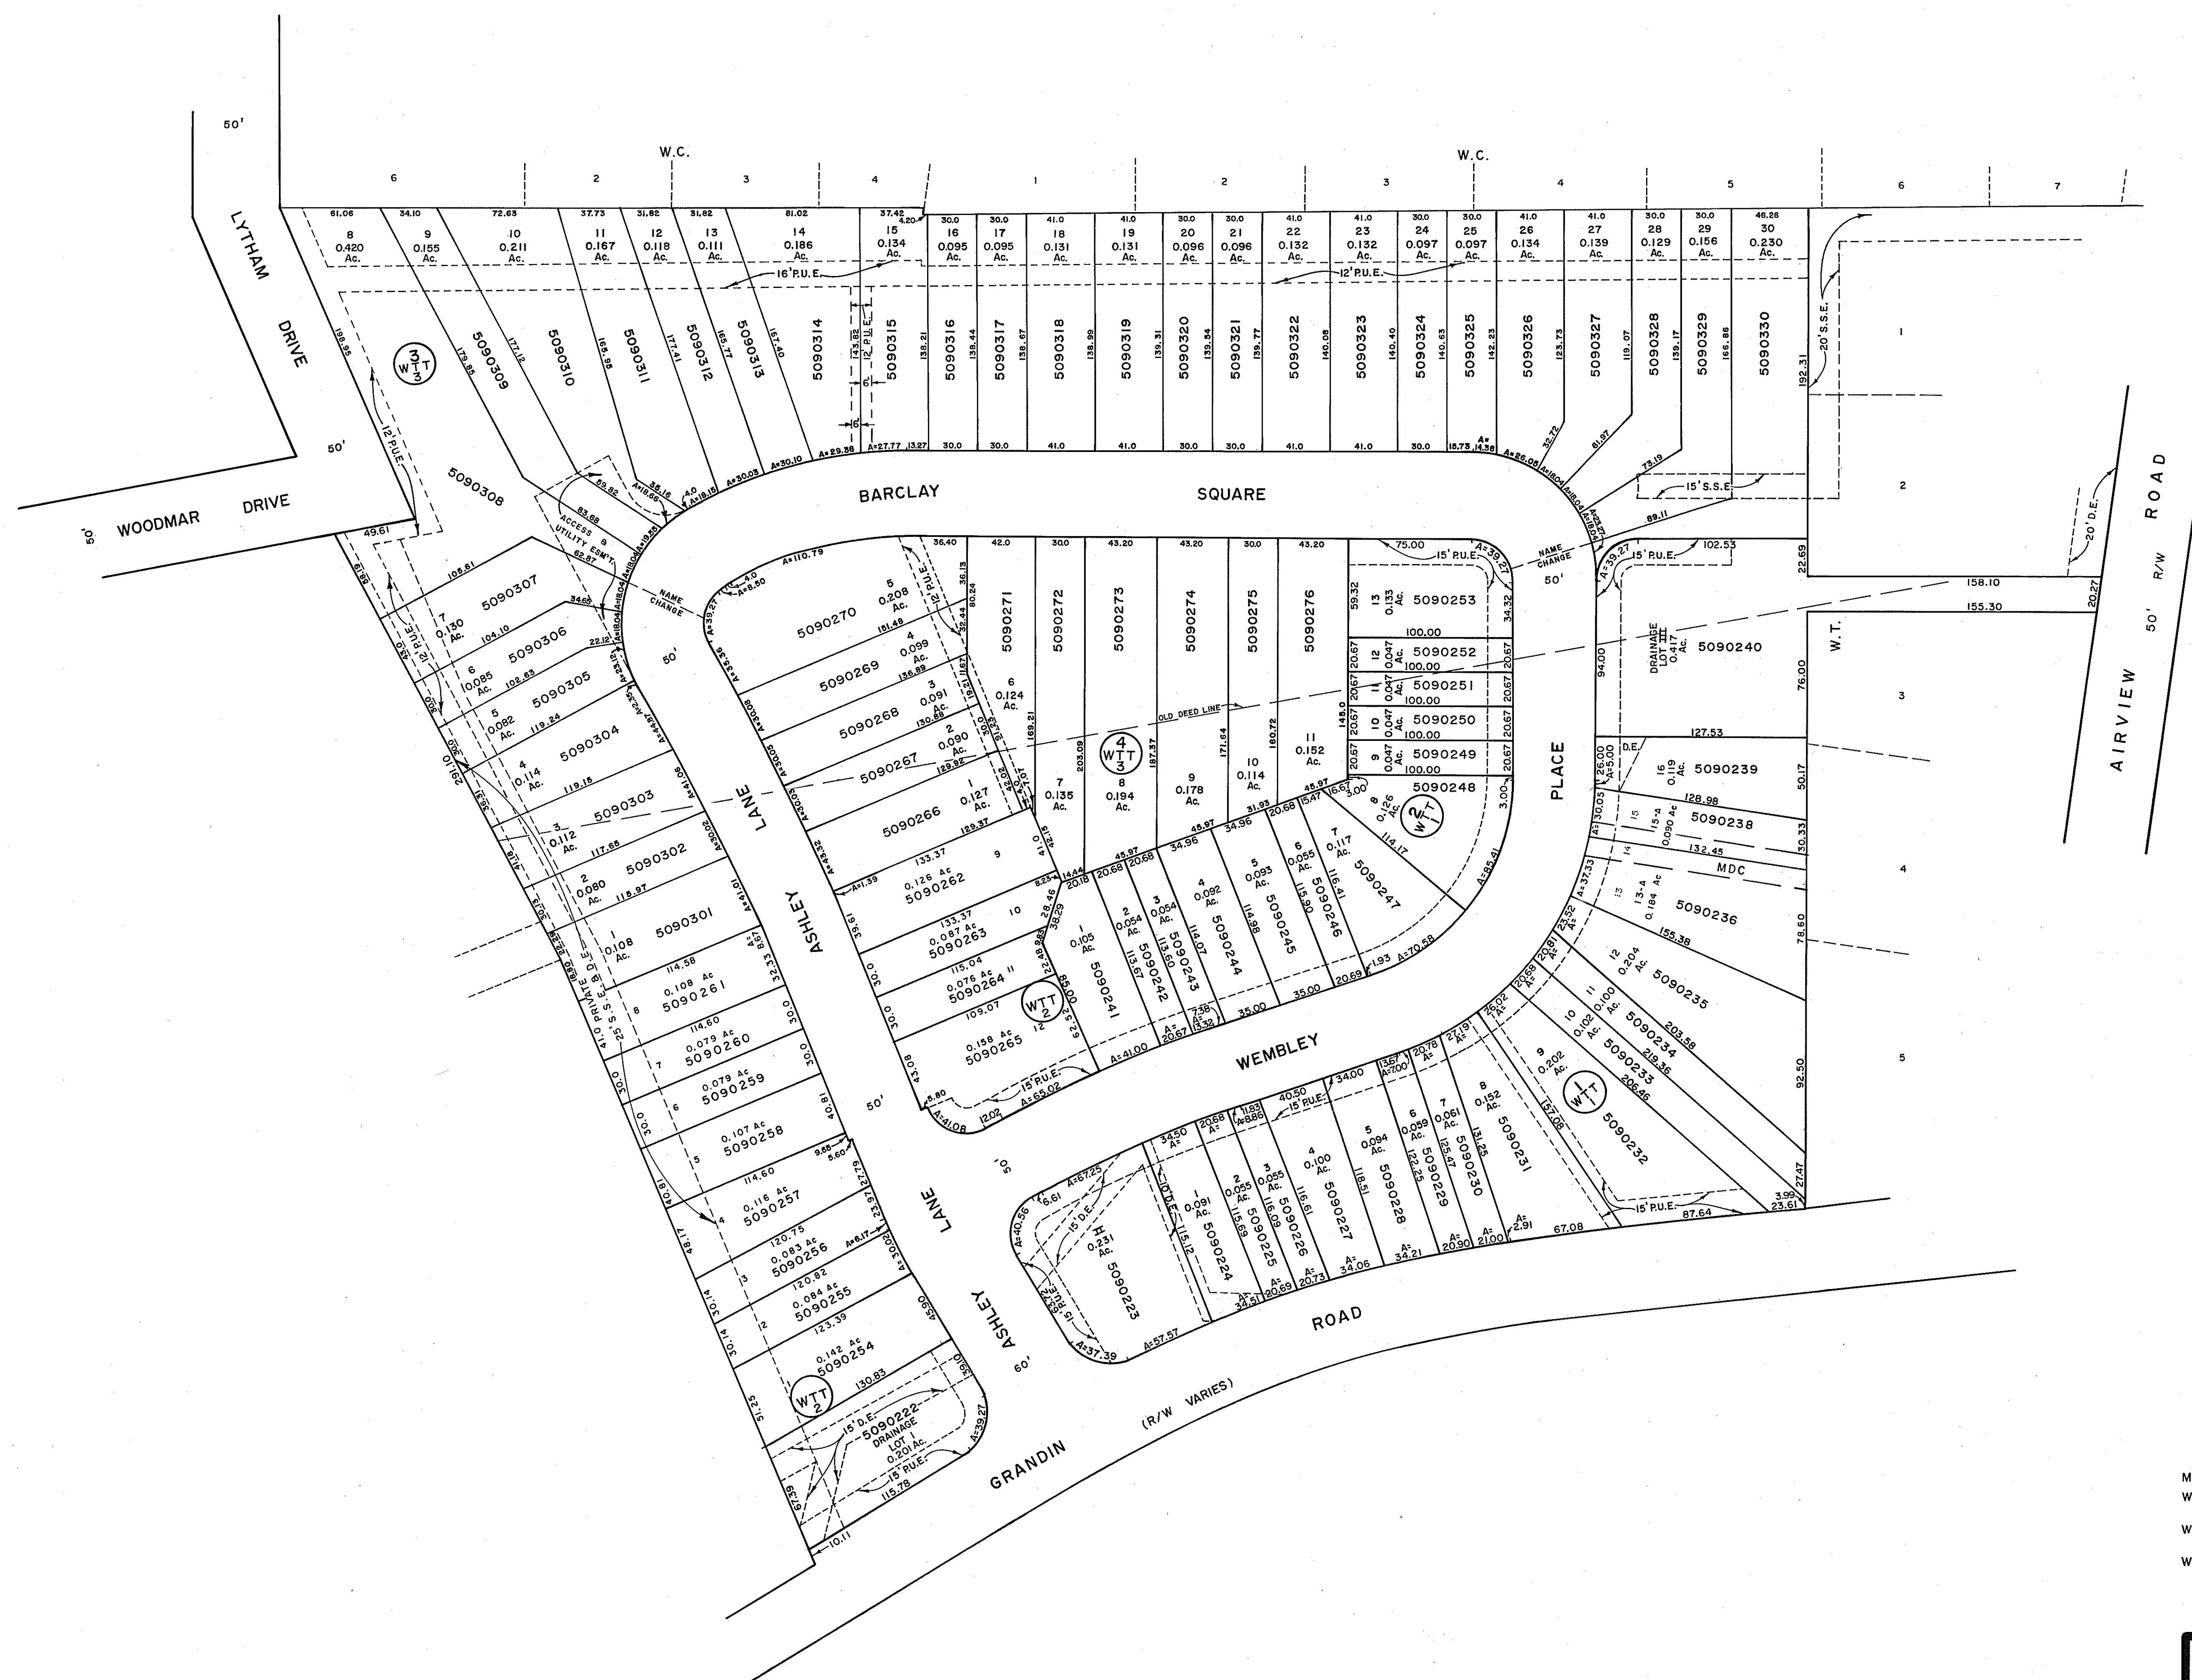

MDC-MUNGER DEVELOPMENT COMPANY, M.B. I, Pg. 830
 W.T.T.-WINDSOR TRAILS TOWNHOMES-M.B. I, Pg. 667 & 668-6052
 1. SECTION 1.
 W.T.T.-WINDSOR TRAILS TOWNHOMES-M.B. I, Pg. 835 & 836-6052
 2. SECTION 2.
 W.T.T.-WINDSOR TRAILS TOWNHOMES-M.B. I, Pg. 883 & 884-6052
 3. SECTION 3.

APPRAISAL MAP
 CITY OF ROANOKE, VA.
SHEET 509A
 OFFICE OF THE CITY ENGINEER
 SCALE: 1" = 50'
 COMPLETED:
Charles M. Hufner
 CITY ENGINEER