



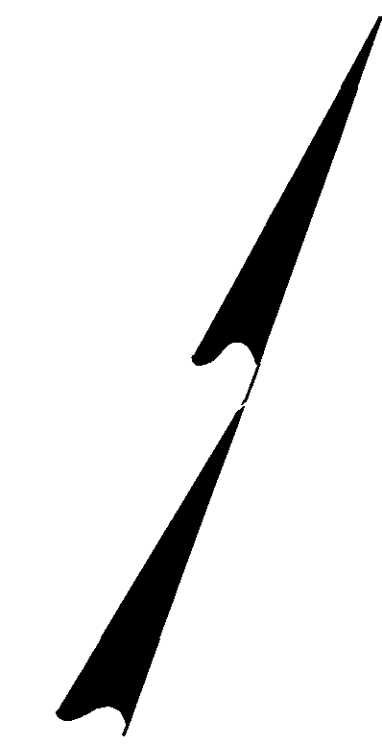

514

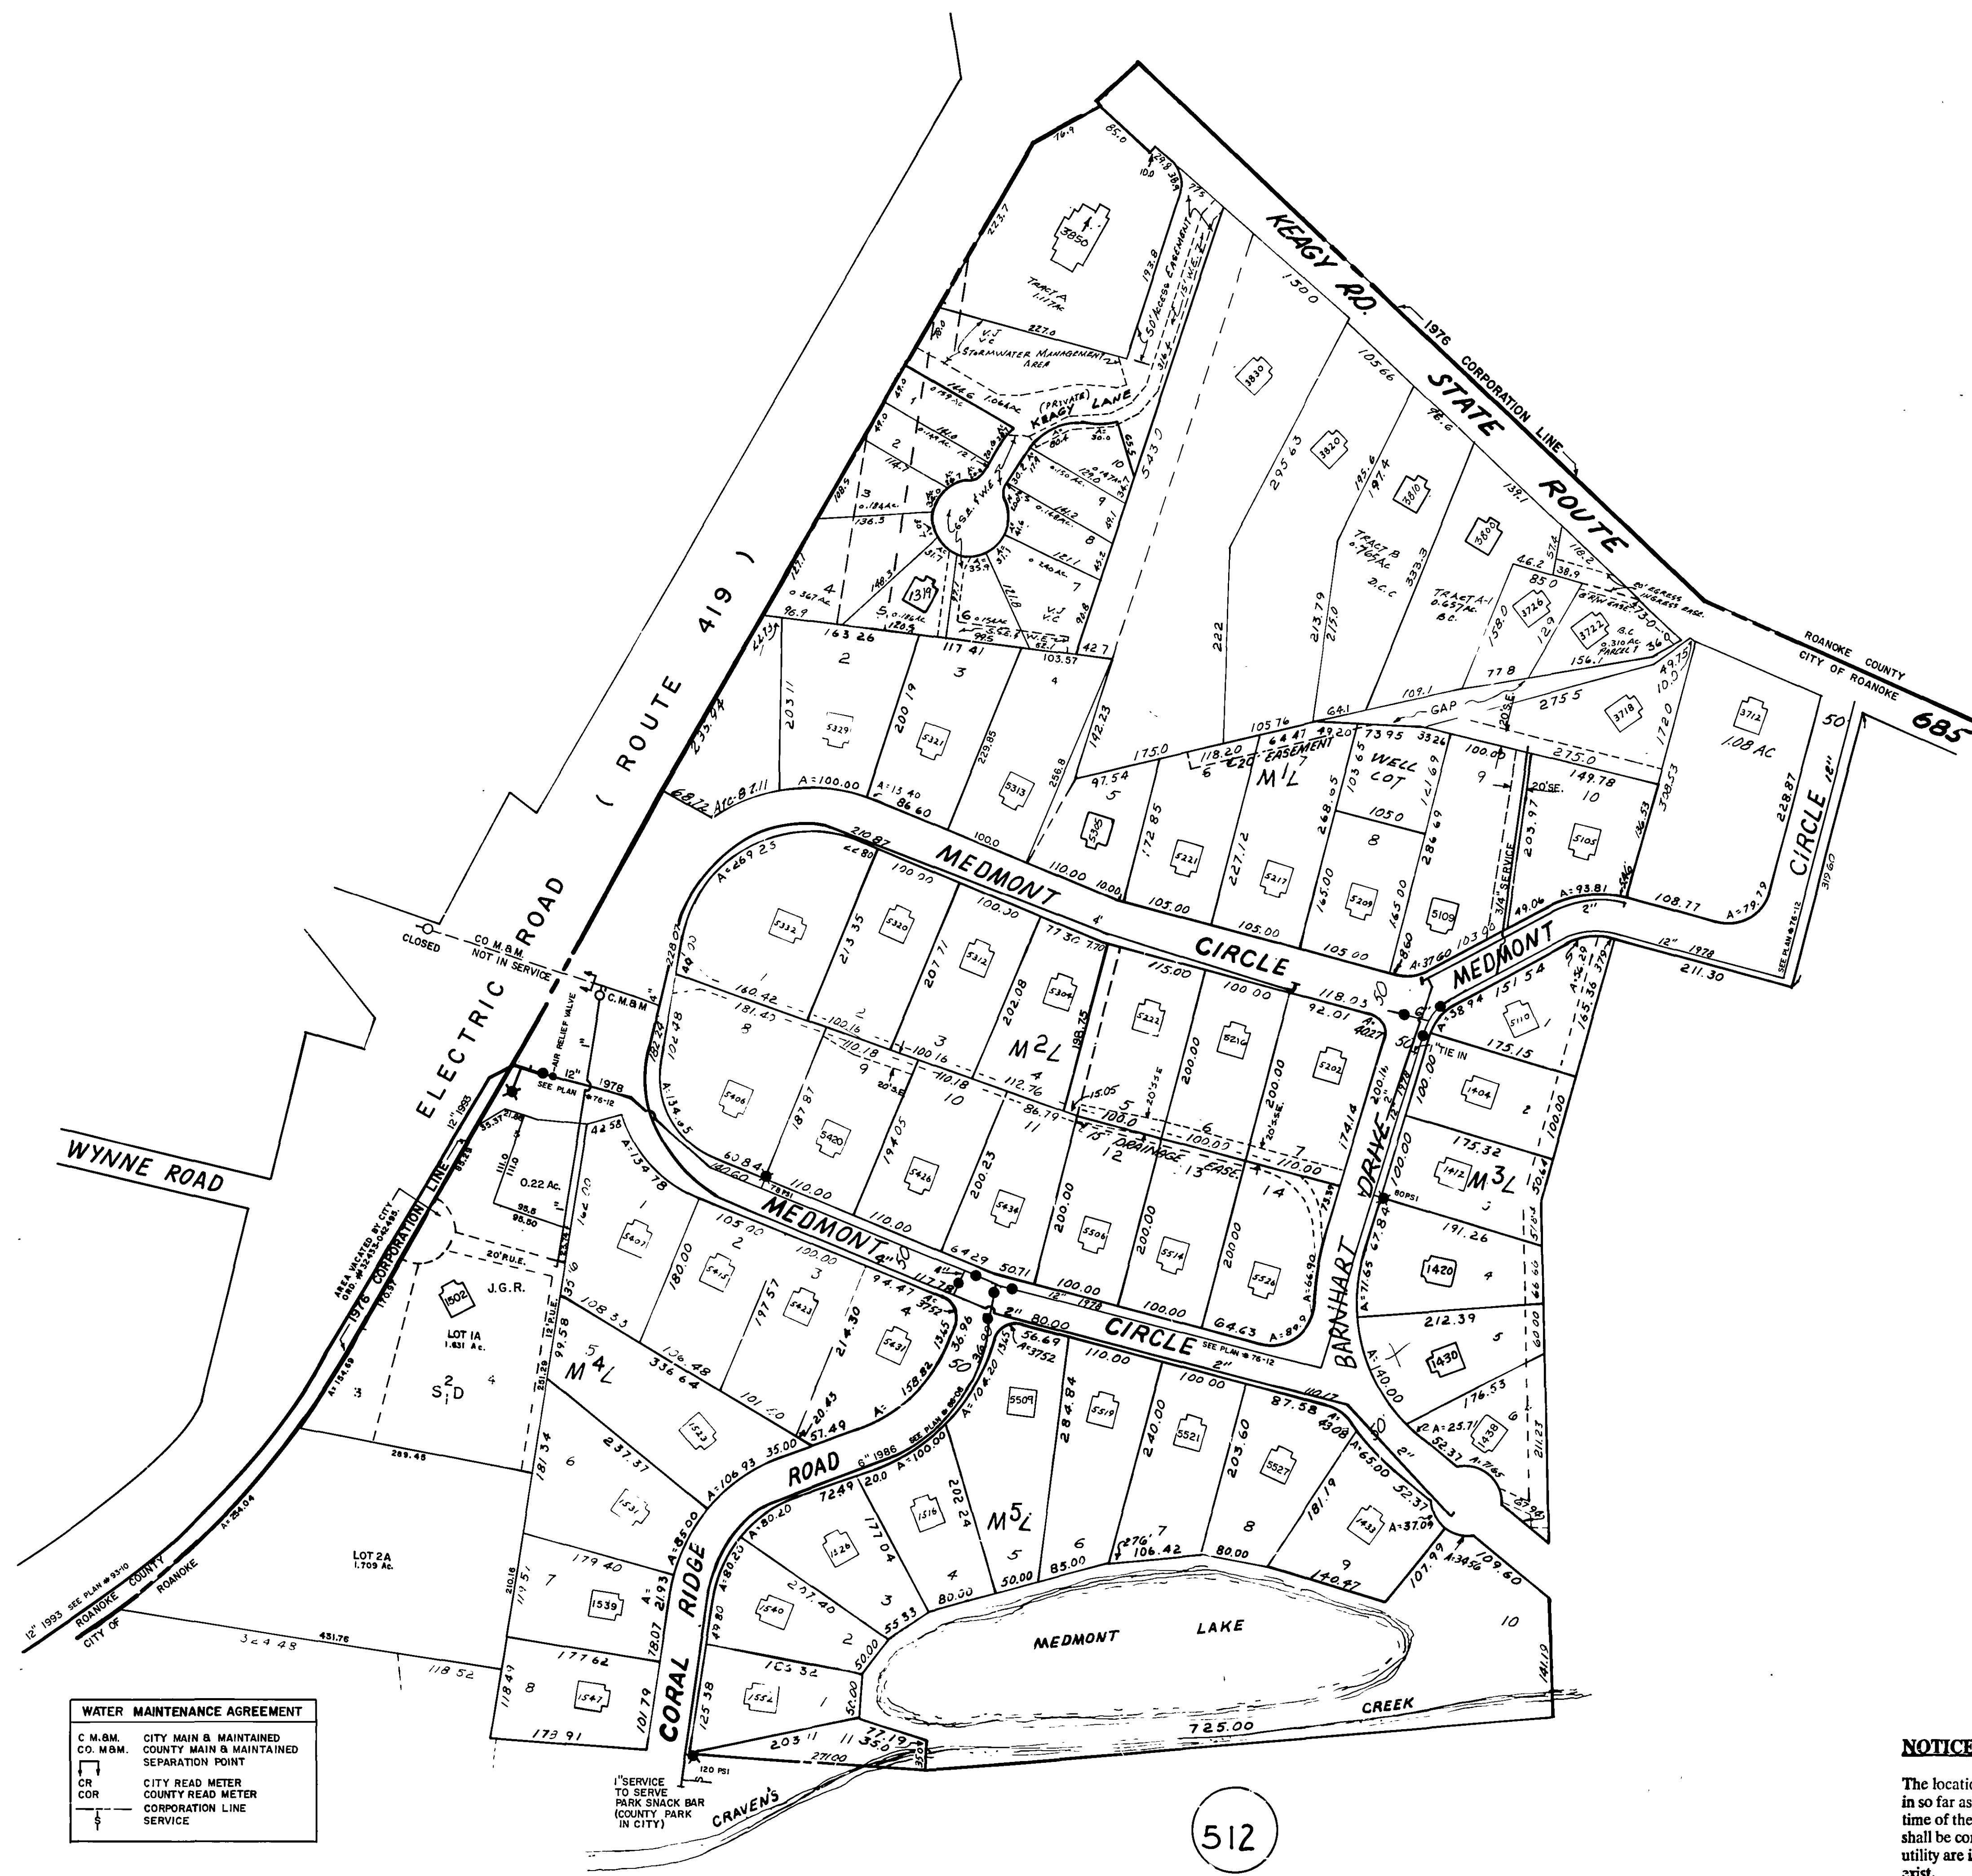

WATER MAINTENANCE AGREEMENT	
C.M.B.M.	CITY MAIN & MAINTAINED
C.O.M.B.M.	COUNTY MAIN & MAINTAINED
	SEPARATION POINT
CR	CITY READ METER
COR	COUNTY READ METER
	CORPORATION LINE
	SERVICE

1" SERVICE
TO SERVE
PARK SNACK BAR
(COUNTY PARK
IN CITY)

512

B.C. - STEVEN L. NETA L. BYERLY and DAVID L. JENNIFER H. CAMERON - M.B.I., Pg. 2561
D.C.C. - DALTON CONSTRUCTION COMPANY, INC. - M.B.I., Pg. 2446
VJ - VAUGHN J. JAMISON, L.L.C. - M.B.I., Pg. 2375-6
J.G.R. - JOHN G. ROCOVICH, M.B.I., Pg. 1439
S.D. - SOUTHDOWN P.B. 3 Pg. 205
S.H. - SUNSET HILLS P.B. 3 Pg. 288
M.L. - MEDMONT LAKE: P.B. 3 Pg. 221
V.C. - VILLAGE ON THE CREST - M.B.I., Pg. 2574-76

WATER MAP

CITY OF ROANOKE, VA.
SHEET NO. 513
OFFICE OF THE CITY ENGINEER

NOTICE:

The location of features and utilities are shown on this map in so far as their existence and location were known at the time of the preparation of this map. Nothing on this map shall be construed as a guarantee that any feature or utility are in the location indicated or that they actually exist.

DRAWN BY:	DATE:
FIELD WORK BY:	DATE:
RECORD WORK BY:	DATE:
CHECKED BY: S.B. GREER	DATE: JAN. 20, 1976
SCALE: 1" = 100'	REVISED:

CITY ENGINEER