


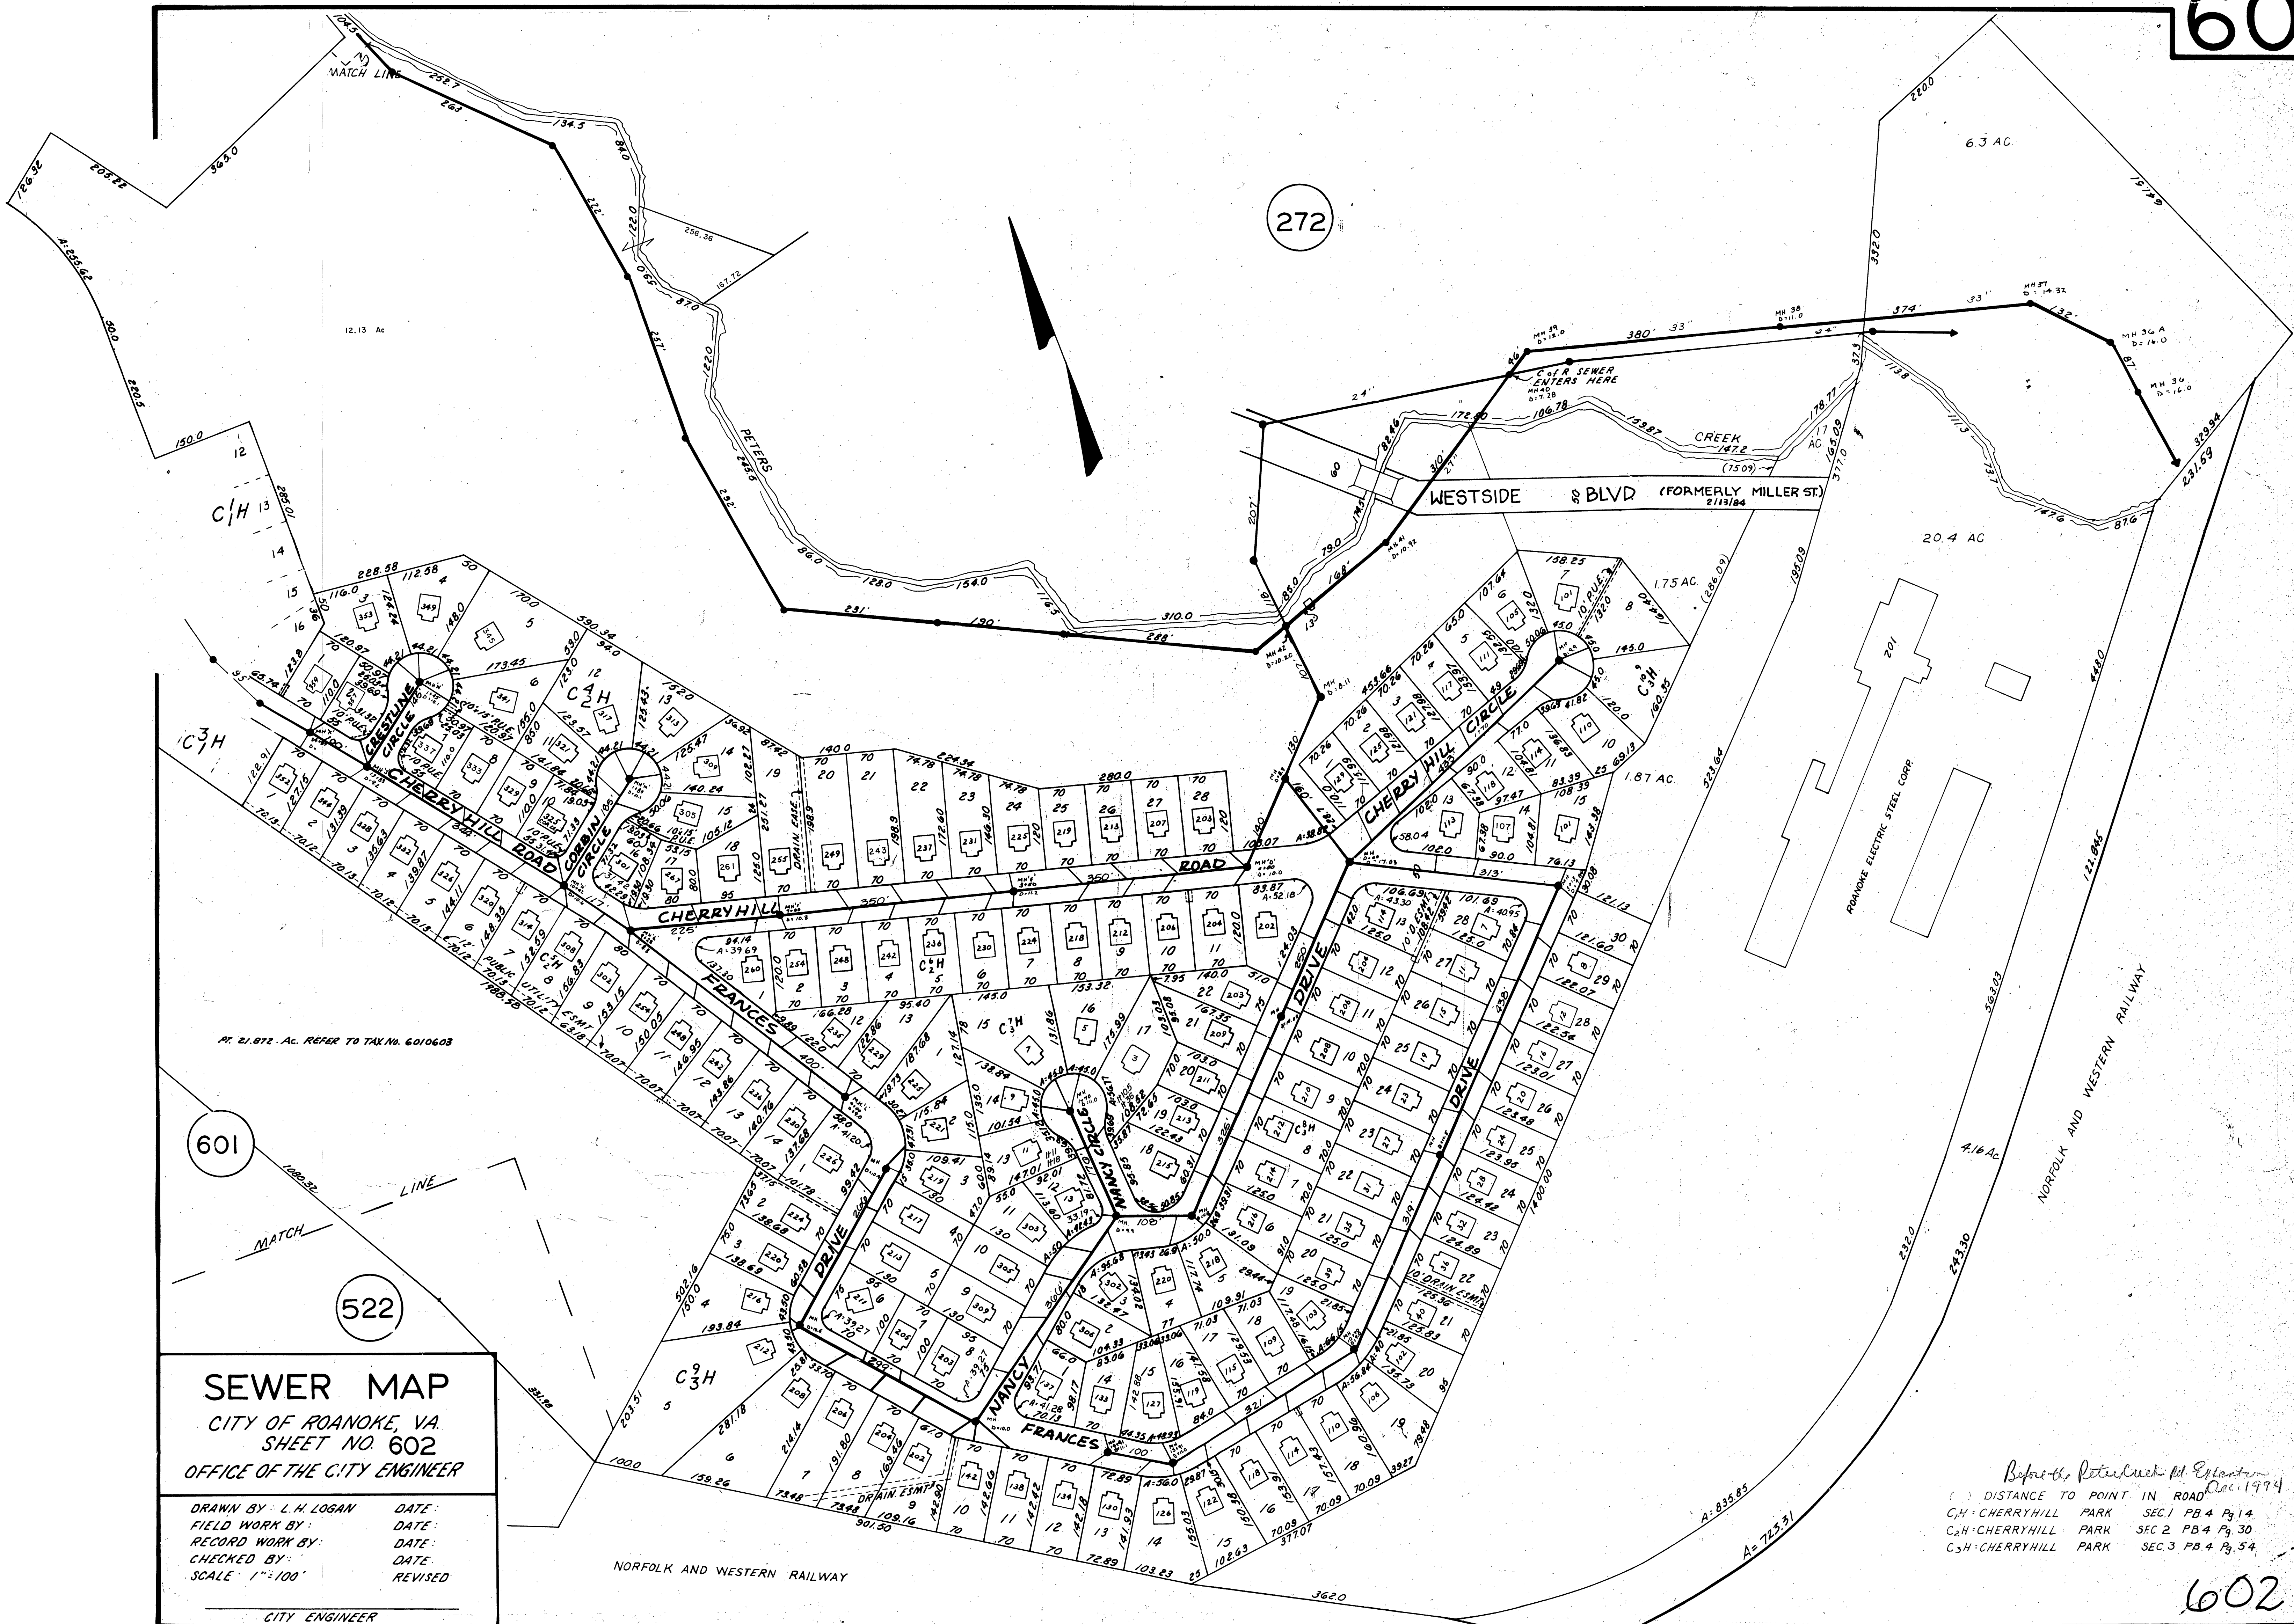

SEWER MAP
CITY OF ROANOKE, VA.
SHEET NO. 602
OFFICE OF THE CITY ENGINEER


CITY ENGINEER

DISTANCE TO POINT IN ROAD
C/H - CHERRYHILL PARK SEC. 1 PB. 4 Pg. 14
C/H - CHERRYHILL PARK SEC. 2 PB. 4 Pg. 30
C/H - CHERRYHILL PARK SEC. 3 PB. 4 Pg. 54