


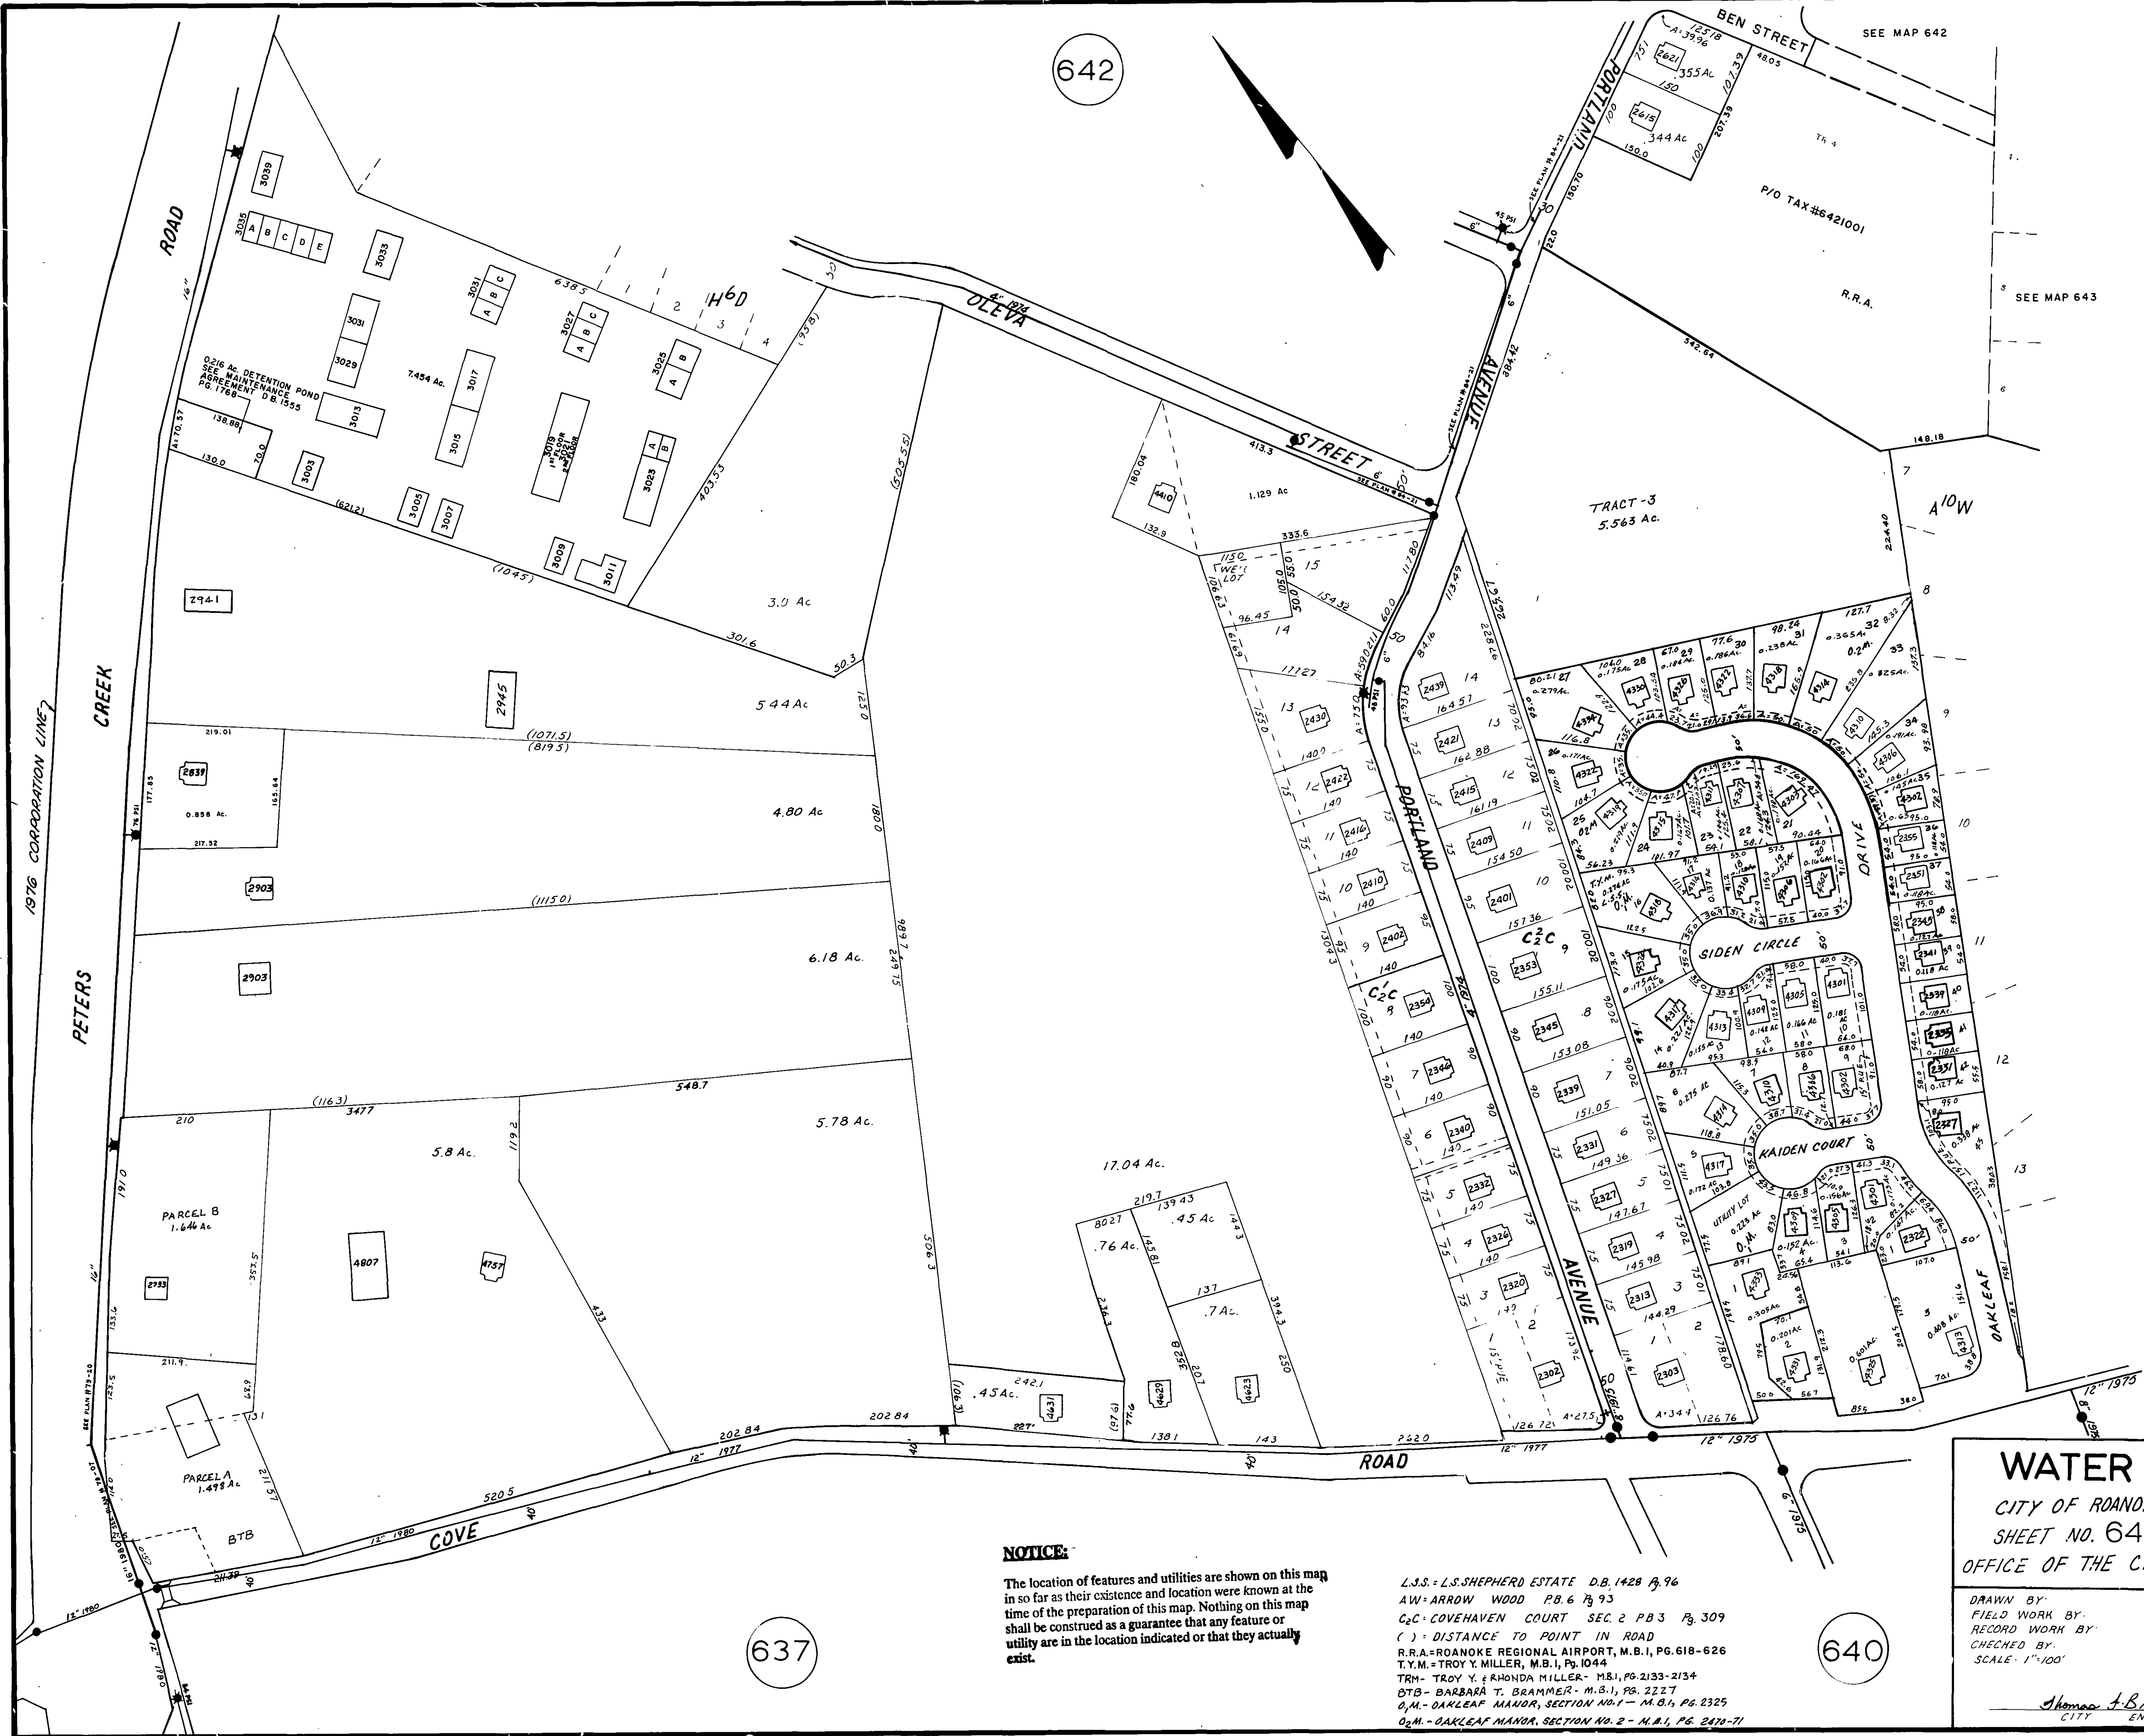

WATER MAP

CITY OF ROANOKE, VA.

SHEET NO. 641

OFFICE OF THE CITY ENGINEER

DRAWN BY:	DATE:
FIELD WORK BY:	DATE:
RECORD WORK BY:	DATE:
CHECKED BY:	DATE:
SCALE: 1"=100'	REVISED:

Thomas F. Brady
CITY ENGINEER

NOTICE:

The location of features and utilities are shown on this map in so far as their existence and location were known at the time of the preparation of this map. Nothing on this map shall be construed as a guarantee that any feature or utility are in the location indicated or that they actually exist.

L.S.S. = L.S. SHEPHERD ESTATE D.B. 1428 P. 96
 AW = ARROW WOOD P.B. 6 P. 93
 C.C. = COVEHAVEN COURT SEC. 2 P.B. 3 P. 309
 () = DISTANCE TO POINT IN ROAD
 R.R.A. = ROANOKE REGIONAL AIRPORT, M.B. 1, P.G. 618-626
 T.Y.M. = TROY Y. MILLER, M.B. 1, P. 1044
 TRM = TROY Y. & RHONDA MILLER - M.B. 1, P.G. 2133-2134
 BTB = BARBARA T. BRAMMER - M.B. 1, P.G. 2227
 O.M. = OAKLEAF MANOR, SECTION NO. 1 - M.B. 1, P.G. 2325
 O.M. = OAKLEAF MANOR, SECTION NO. 2 - M.B. 1, P.G. 2474-71