


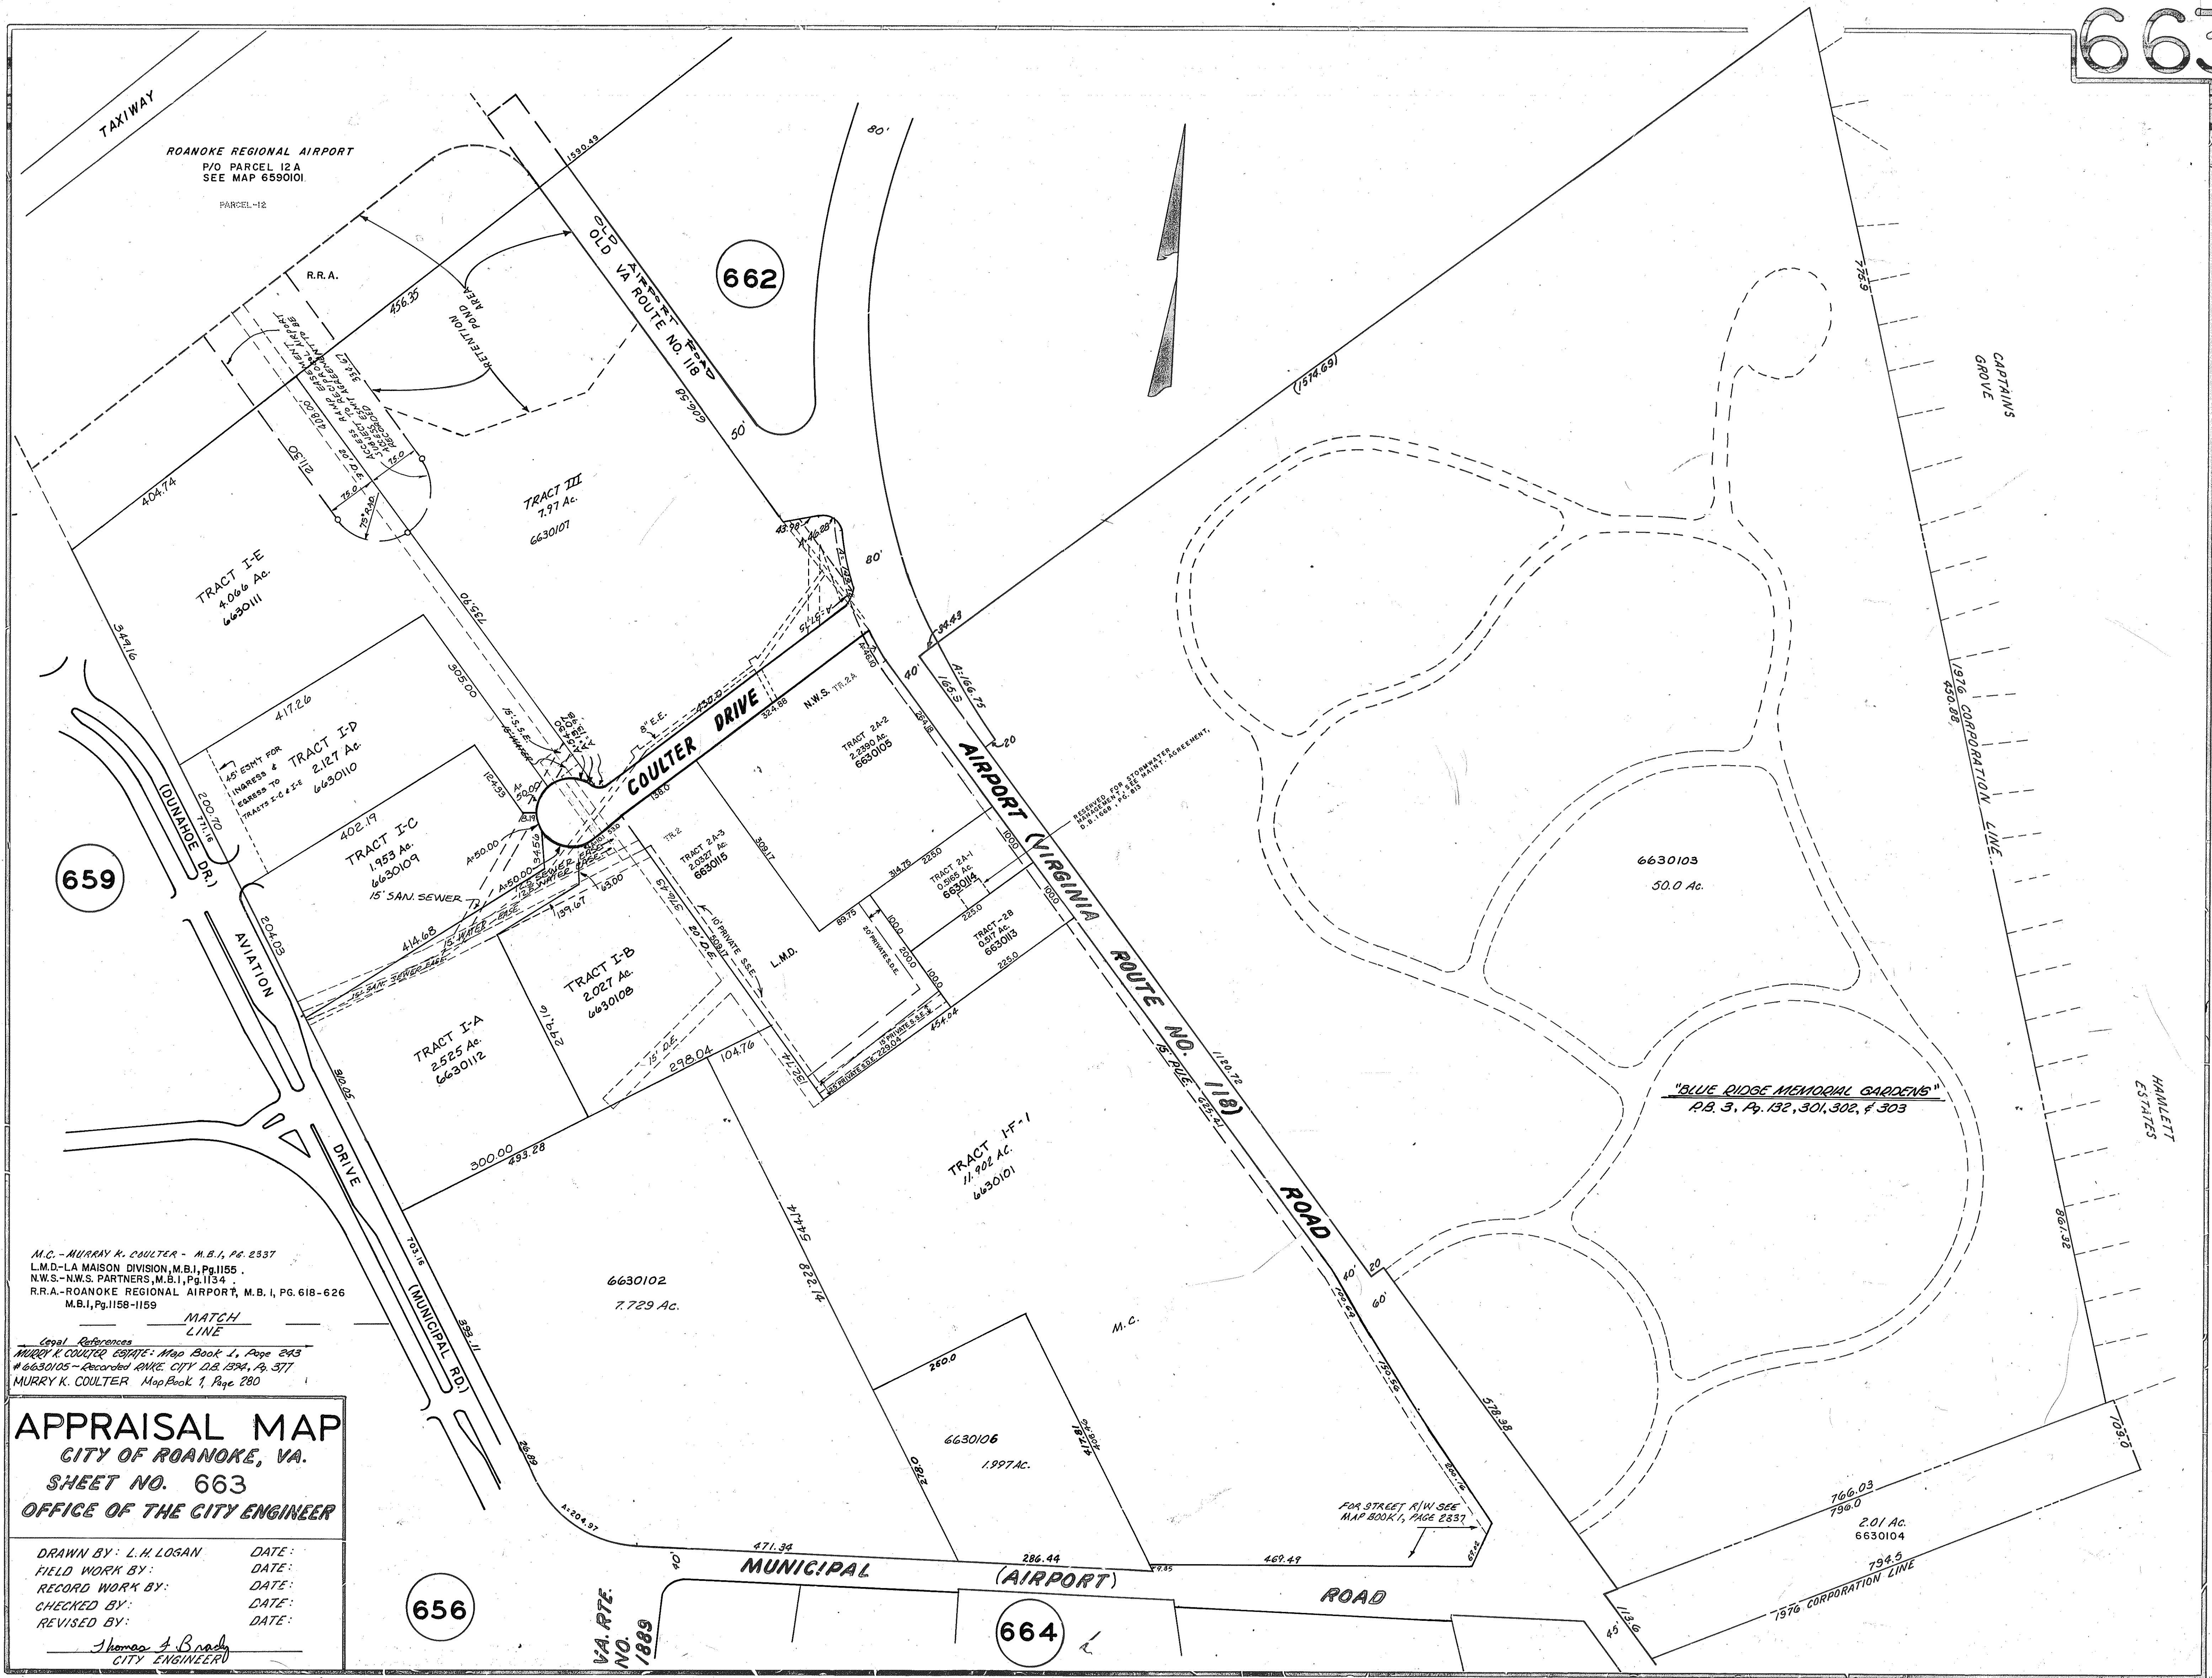

M.C. - MURRAY K. COULTER - M.B.I., Pg. 2337
 L.M.D. - LA MAISON DIVISION, M.B.I., Pg. 1155
 N.W.S. - N.W.S. PARTNERS, M.B.I., Pg. 1134
 R.R.A. - ROANOKE REGIONAL AIRPORT, M.B.I., Pg. 618-626
 M.B.I., Pg. 1158-1159

MATCH LINE
 Legal References:
 MURRAY K. COULTER, COPIES: Map Book 1, Page 243
 #6630105 - Recorded R/W: CITY L.B. 1574, Pg. 377
 MURRAY K. COULTER, Map Book 1, Page 280

APPRAISAL MAP
 CITY OF ROANOKE, VA.
 SHEET NO. 663
 OFFICE OF THE CITY ENGINEER

DRAWN BY: L.H. LOGAN	DATE:
FIELD WORK BY:	DATE:
RECORD WORK BY:	DATE:
CHECKED BY:	DATE:
REVISED BY:	DATE:

Thomas A. Brady
 CITY ENGINEER