


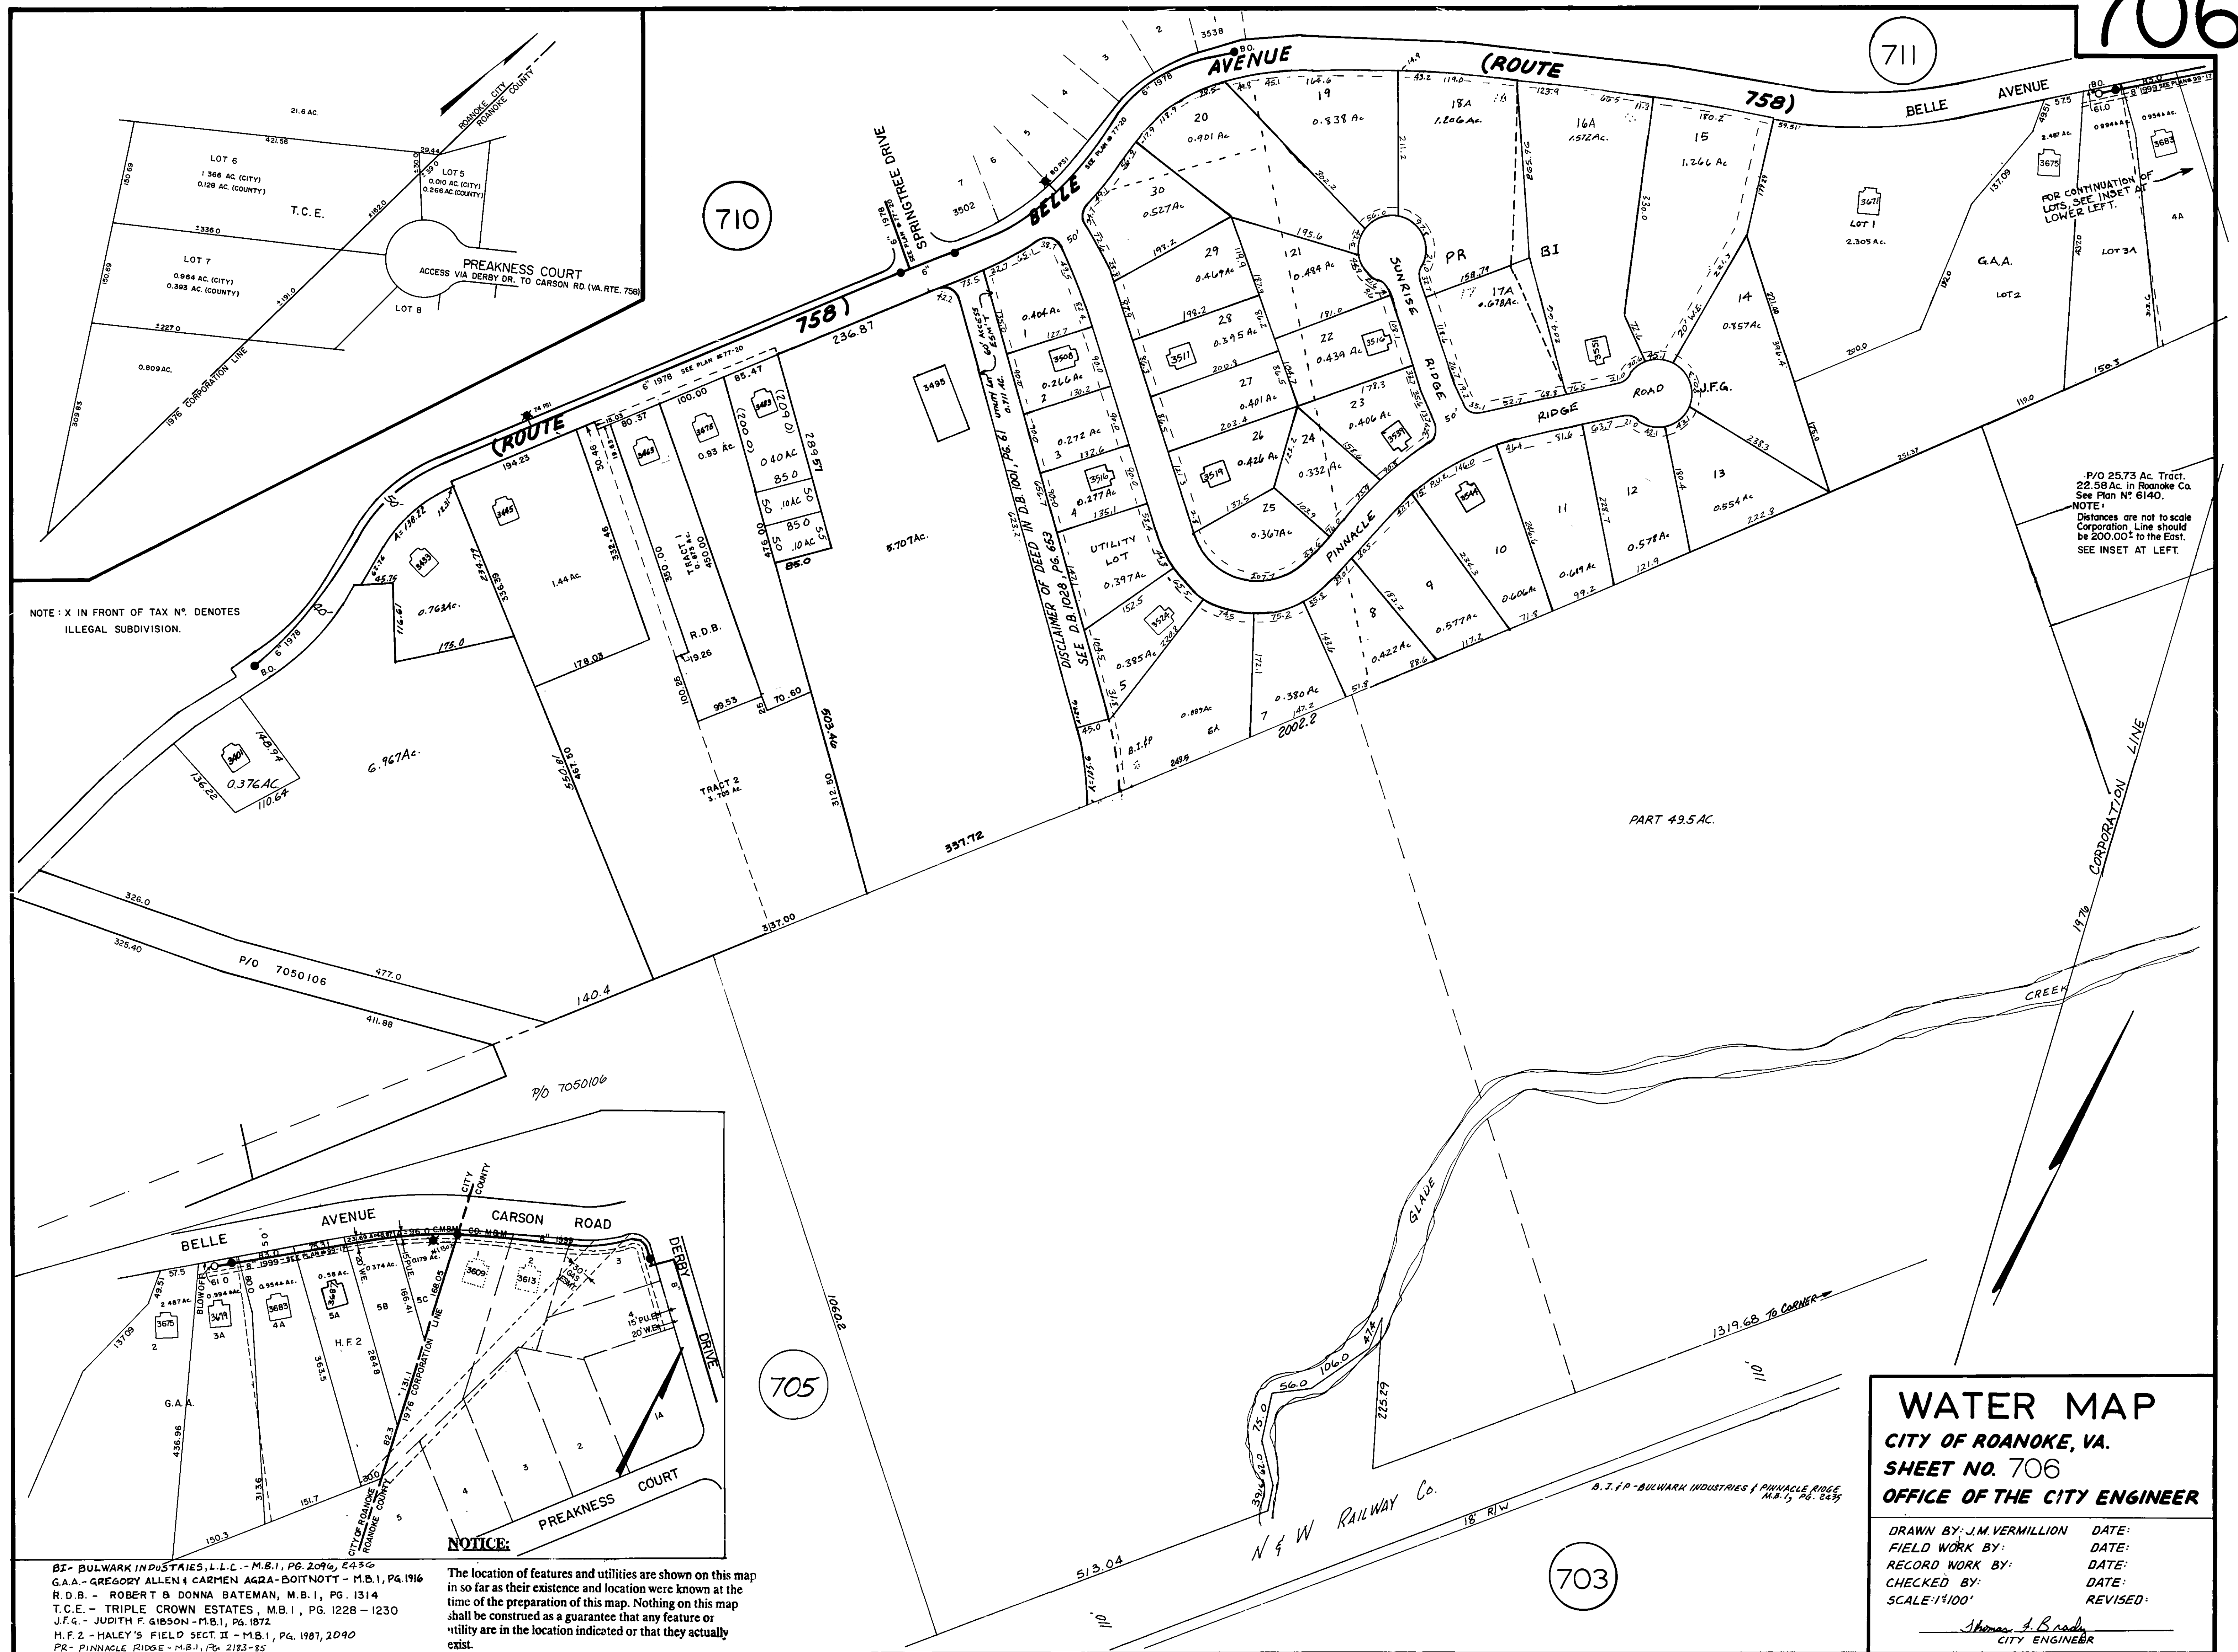

NOTE: X IN FRONT OF TAX N° DENOTES
ILLEGAL SUBDIVISION.

P/O 25.73 Ac. Tract.
22.58 Ac. in Roanoke Co.
See Plan N° 6140.
NOTE:
Distances are not to scale
Corporation Line should
be 200.00' to the East.
SEE INSET AT LEFT.

NOTICE:

The location of features and utilities are shown on this map
in so far as their existence and location were known at the
time of the preparation of this map. Nothing on this map
shall be construed as a guarantee that any feature or
utility are in the location indicated or that they actually
exist.

BI - BULWARK INDUSTRIES, L.L.C. - M.B.1, PG. 2096, 2436
G.A.A. - GREGORY ALLEN & CARMEN AGRA-BOITNOTT - M.B.1, PG. 1916
R.D.B. - ROBERT & DONNA BATEMAN, M.B.1, PG. 1314
T.C.E. - TRIPLE CROWN ESTATES, M.B.1, PG. 1228 - 1230
J.F.G. - JUDITH F. GIBSON - M.B.1, PG. 1872
H.F.2 - HALEY'S FIELD SECT. II - M.B.1, PG. 1987, 2090
PR - PINNACLE RIDGE - M.B.1, PG. 2183-85

WATER MAP
CITY OF ROANOKE, VA.
SHEET NO. 706
OFFICE OF THE CITY ENGINEER

DRAWN BY: J.M. VERMILLION DATE:
FIELD WORK BY: DATE:
RECORD WORK BY: DATE:
CHECKED BY: DATE:
SCALE: 1"=100' REVISED:

Thomas J. Brady
CITY ENGINEER