


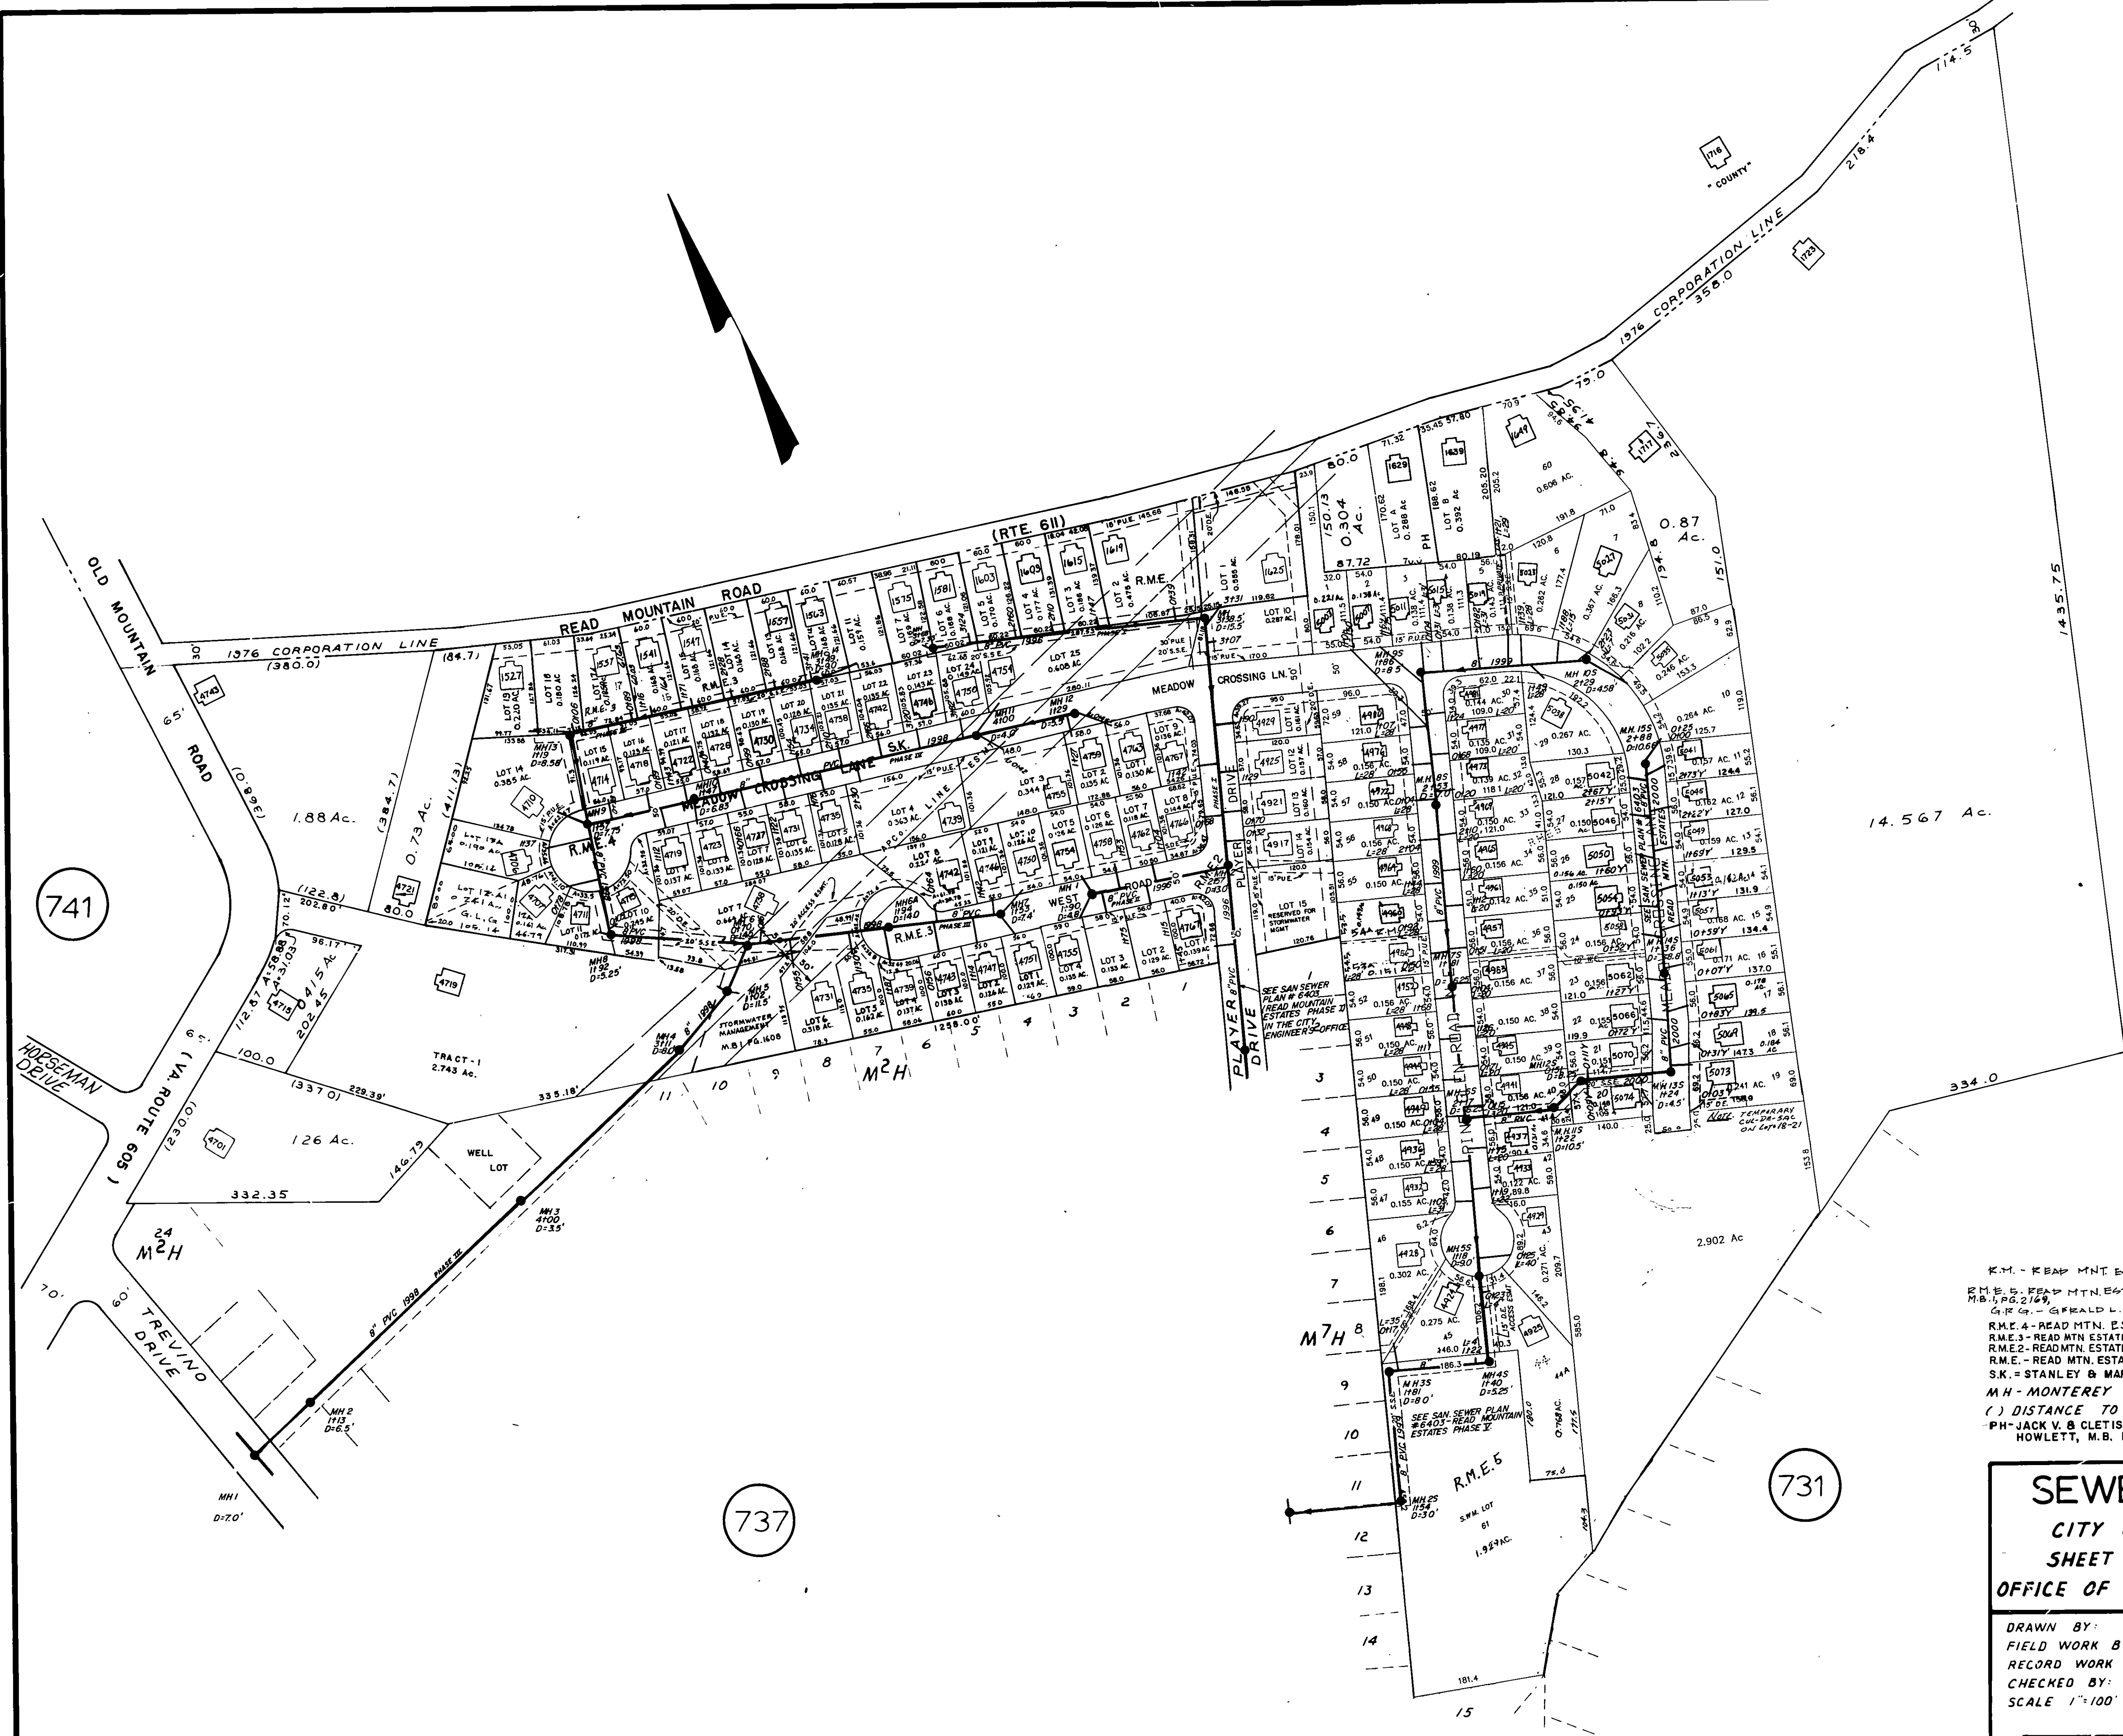

R.M. - READ MOUNTAIN ESTATES CORP. M.B. 1 PG. 1971.
R.M.E. 5 - READ MOUNTAIN ESTATES PHASE 5, M.B. 1 PG. 1054-1056.
G.P. 6 - GERALD L. GARNETT, M.B. 1, PG. 1050.
R.M.E. 4 - READ MOUNTAIN ESTATES - 4 - M.B. 1, PG. 1678.
R.M.E. 3 - READ MOUNTAIN ESTATES PHASE 3 - M.B. 1, PG. 1677, 2146.
R.M.E. 2 - READ MOUNTAIN ESTATES PHASE 2 - M.B. 1, PG. 1558, 1609.
S.K. - STANLEY & MARY LOU KAZWELL M.B. 1 PG. 521.
M.H. - MONTEREY HILLS P.B. 8 PG. 36.
() DISTANCE TO POINT IN ROAD
P.H. - JACK V. & CLETIS V. PAINTER AND VIRGINIA M. HOWLETT, M.B. 1, PG. 982-983.

SEWER MAP

CITY OF ROANOKE, VA.
SHEET NO. 738
OFFICE OF THE CITY ENGINEER

DRAWN BY:	DATE:
FIELD WORK BY:	DATE:
RECORD WORK BY:	DATE:
CHECKED BY:	DATE:
SCALE 1"=100'	DATE:

CITY ENGINEER

E-10