


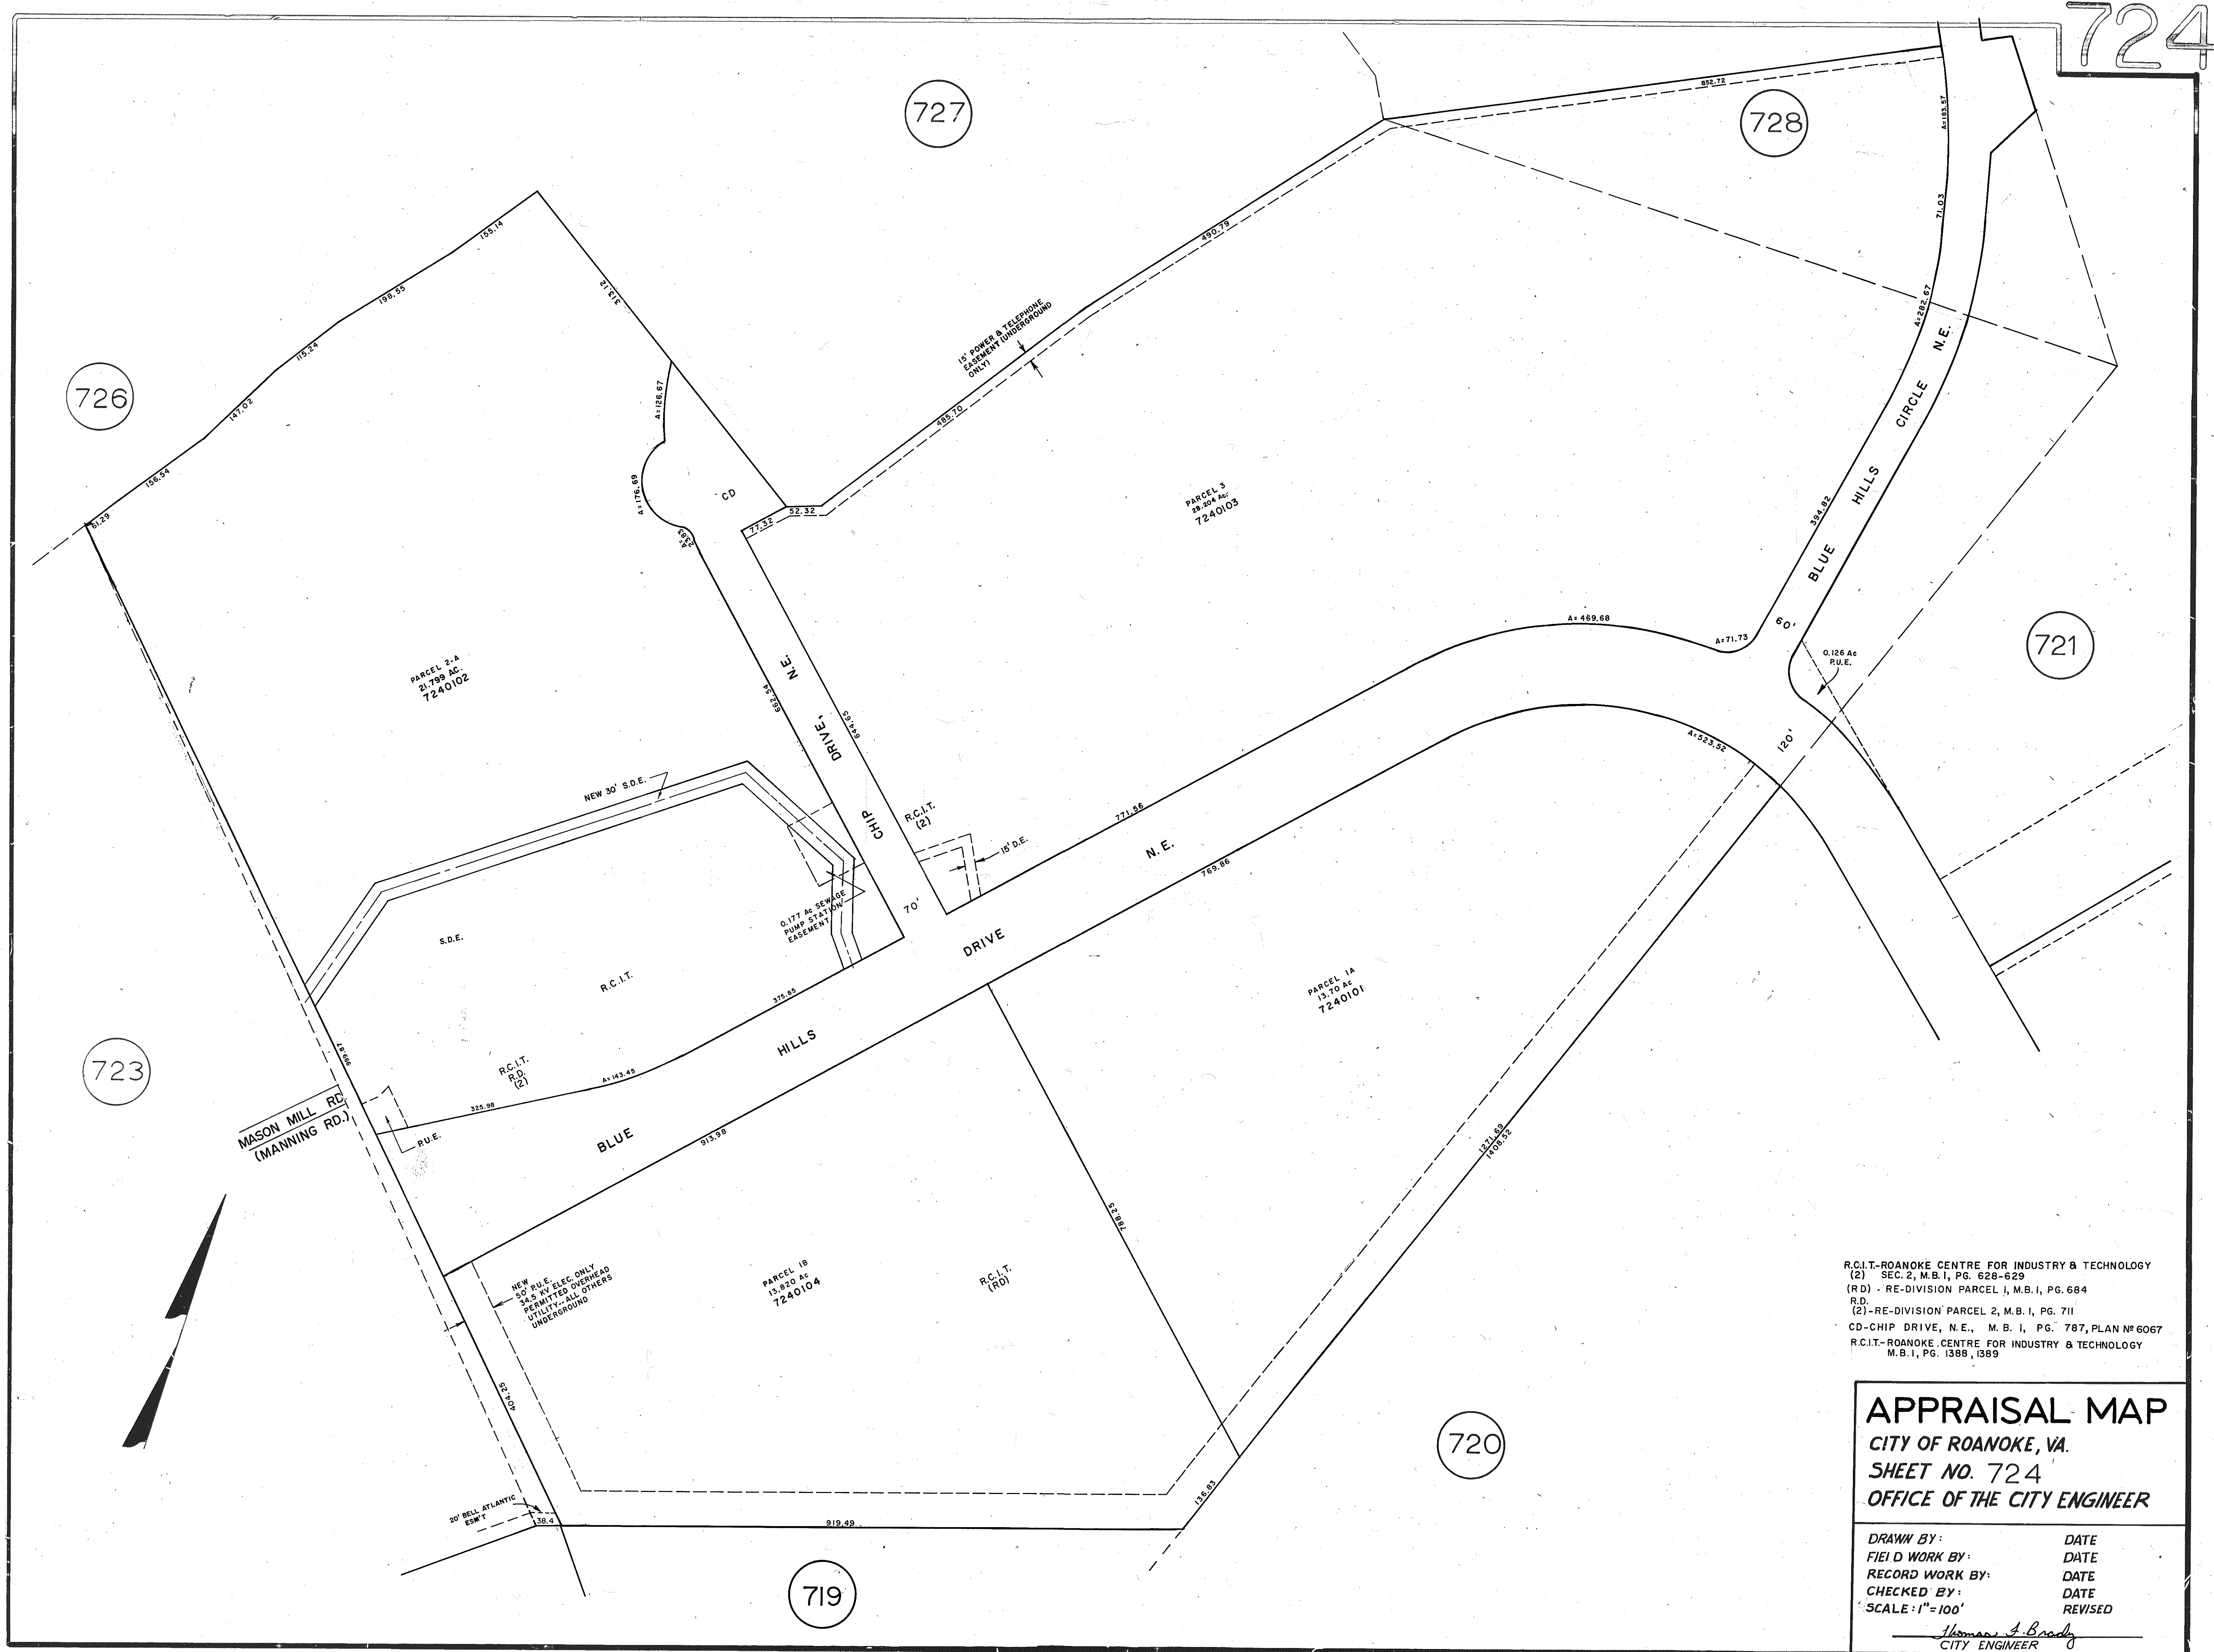

R.C.I.T.-ROANOKE CENTRE FOR INDUSTRY & TECHNOLOGY
(2) SEC. 2, M.B. I, PG. 628-629
(RD) - RE-DIVISION PARCEL 1, M.B. I, PG. 684
R.D.
(2) - RE-DIVISION PARCEL 2, M.B. I, PG. 711
CD-CHIP DRIVE, N.E., M.B. I, PG. 787, PLAN NO. 6067
R.C.I.T.-ROANOKE CENTRE FOR INDUSTRY & TECHNOLOGY
M.B. I, PG. 1388, 1389

APPRAISAL MAP
CITY OF ROANOKE, VA.
SHEET NO. 724
OFFICE OF THE CITY ENGINEER

DRAWN BY:	DATE
FIELD WORK BY:	DATE
RECORD WORK BY:	DATE
CHECKED BY:	DATE
SCALE: 1"=100'	REVISED

Harmon A. Brady
CITY ENGINEER