


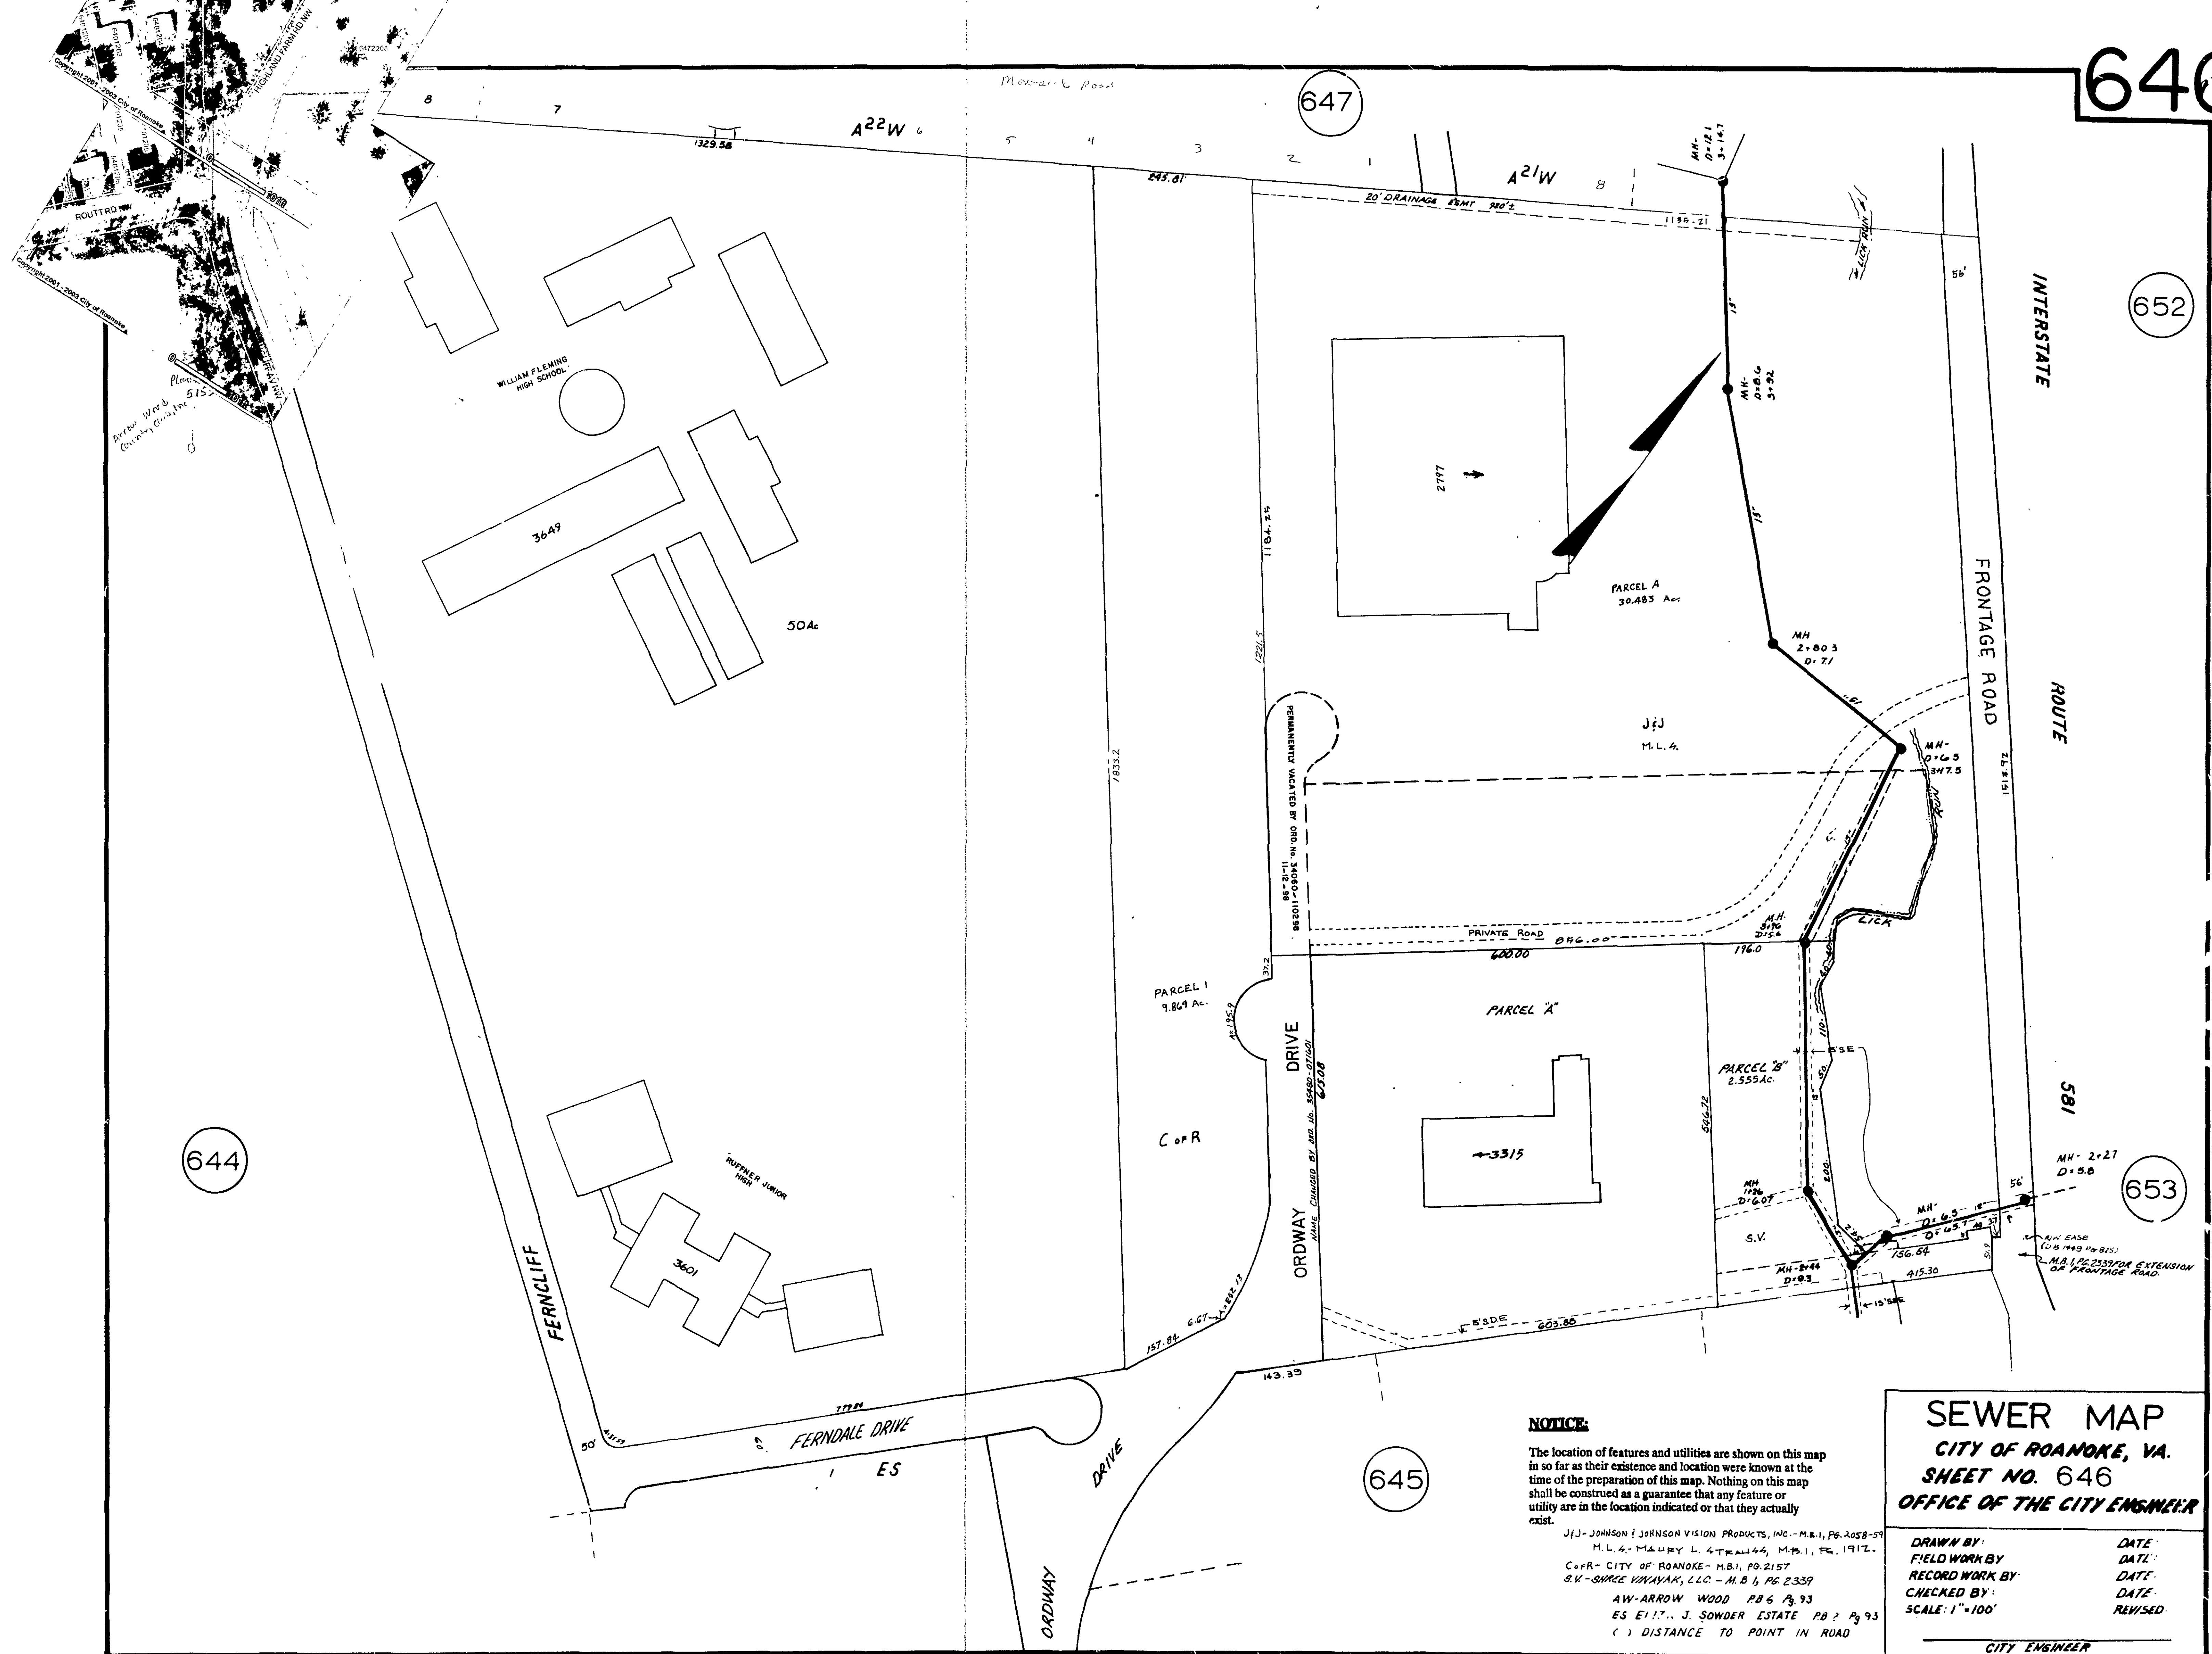

NOTICE

The location of features and utilities are shown on this map in so far as their existence and location were known at the time of the preparation of this map. Nothing on this map shall be construed as a guarantee that any feature or utility are in the location indicated or that they actually exist.

JFJ - JOHNSON & JOHNSON VISION PRODUCTS, INC. - M.B. 1, PG. 2058-59
M.L. 4 - MAURY L. 4 - T. 1144, M.B. 1, PG. 1912
C of R - CITY OF ROANOKE - M.B. 1, PG. 2157
S.V. - SHREE VIKARY, LLC - M.B. 4, PG. 2339
AW - ARROW WOOD - PG. 6 PG. 93
ES - E. J. SOWDER ESTATE - PG. 2 PG. 93
() DISTANCE TO POINT IN ROAD

SEWER MAP CITY OF ROANOKE, VA. SHEET NO. 646 OFFICE OF THE CITY ENGINEER

DRAWN BY:	DATE:
FIELD WORK BY:	DATE:
RECORD WORK BY:	DATE:
CHECKED BY:	DATE:
SCALE: 1"=100'	REVISED:

CITY ENGINEER