


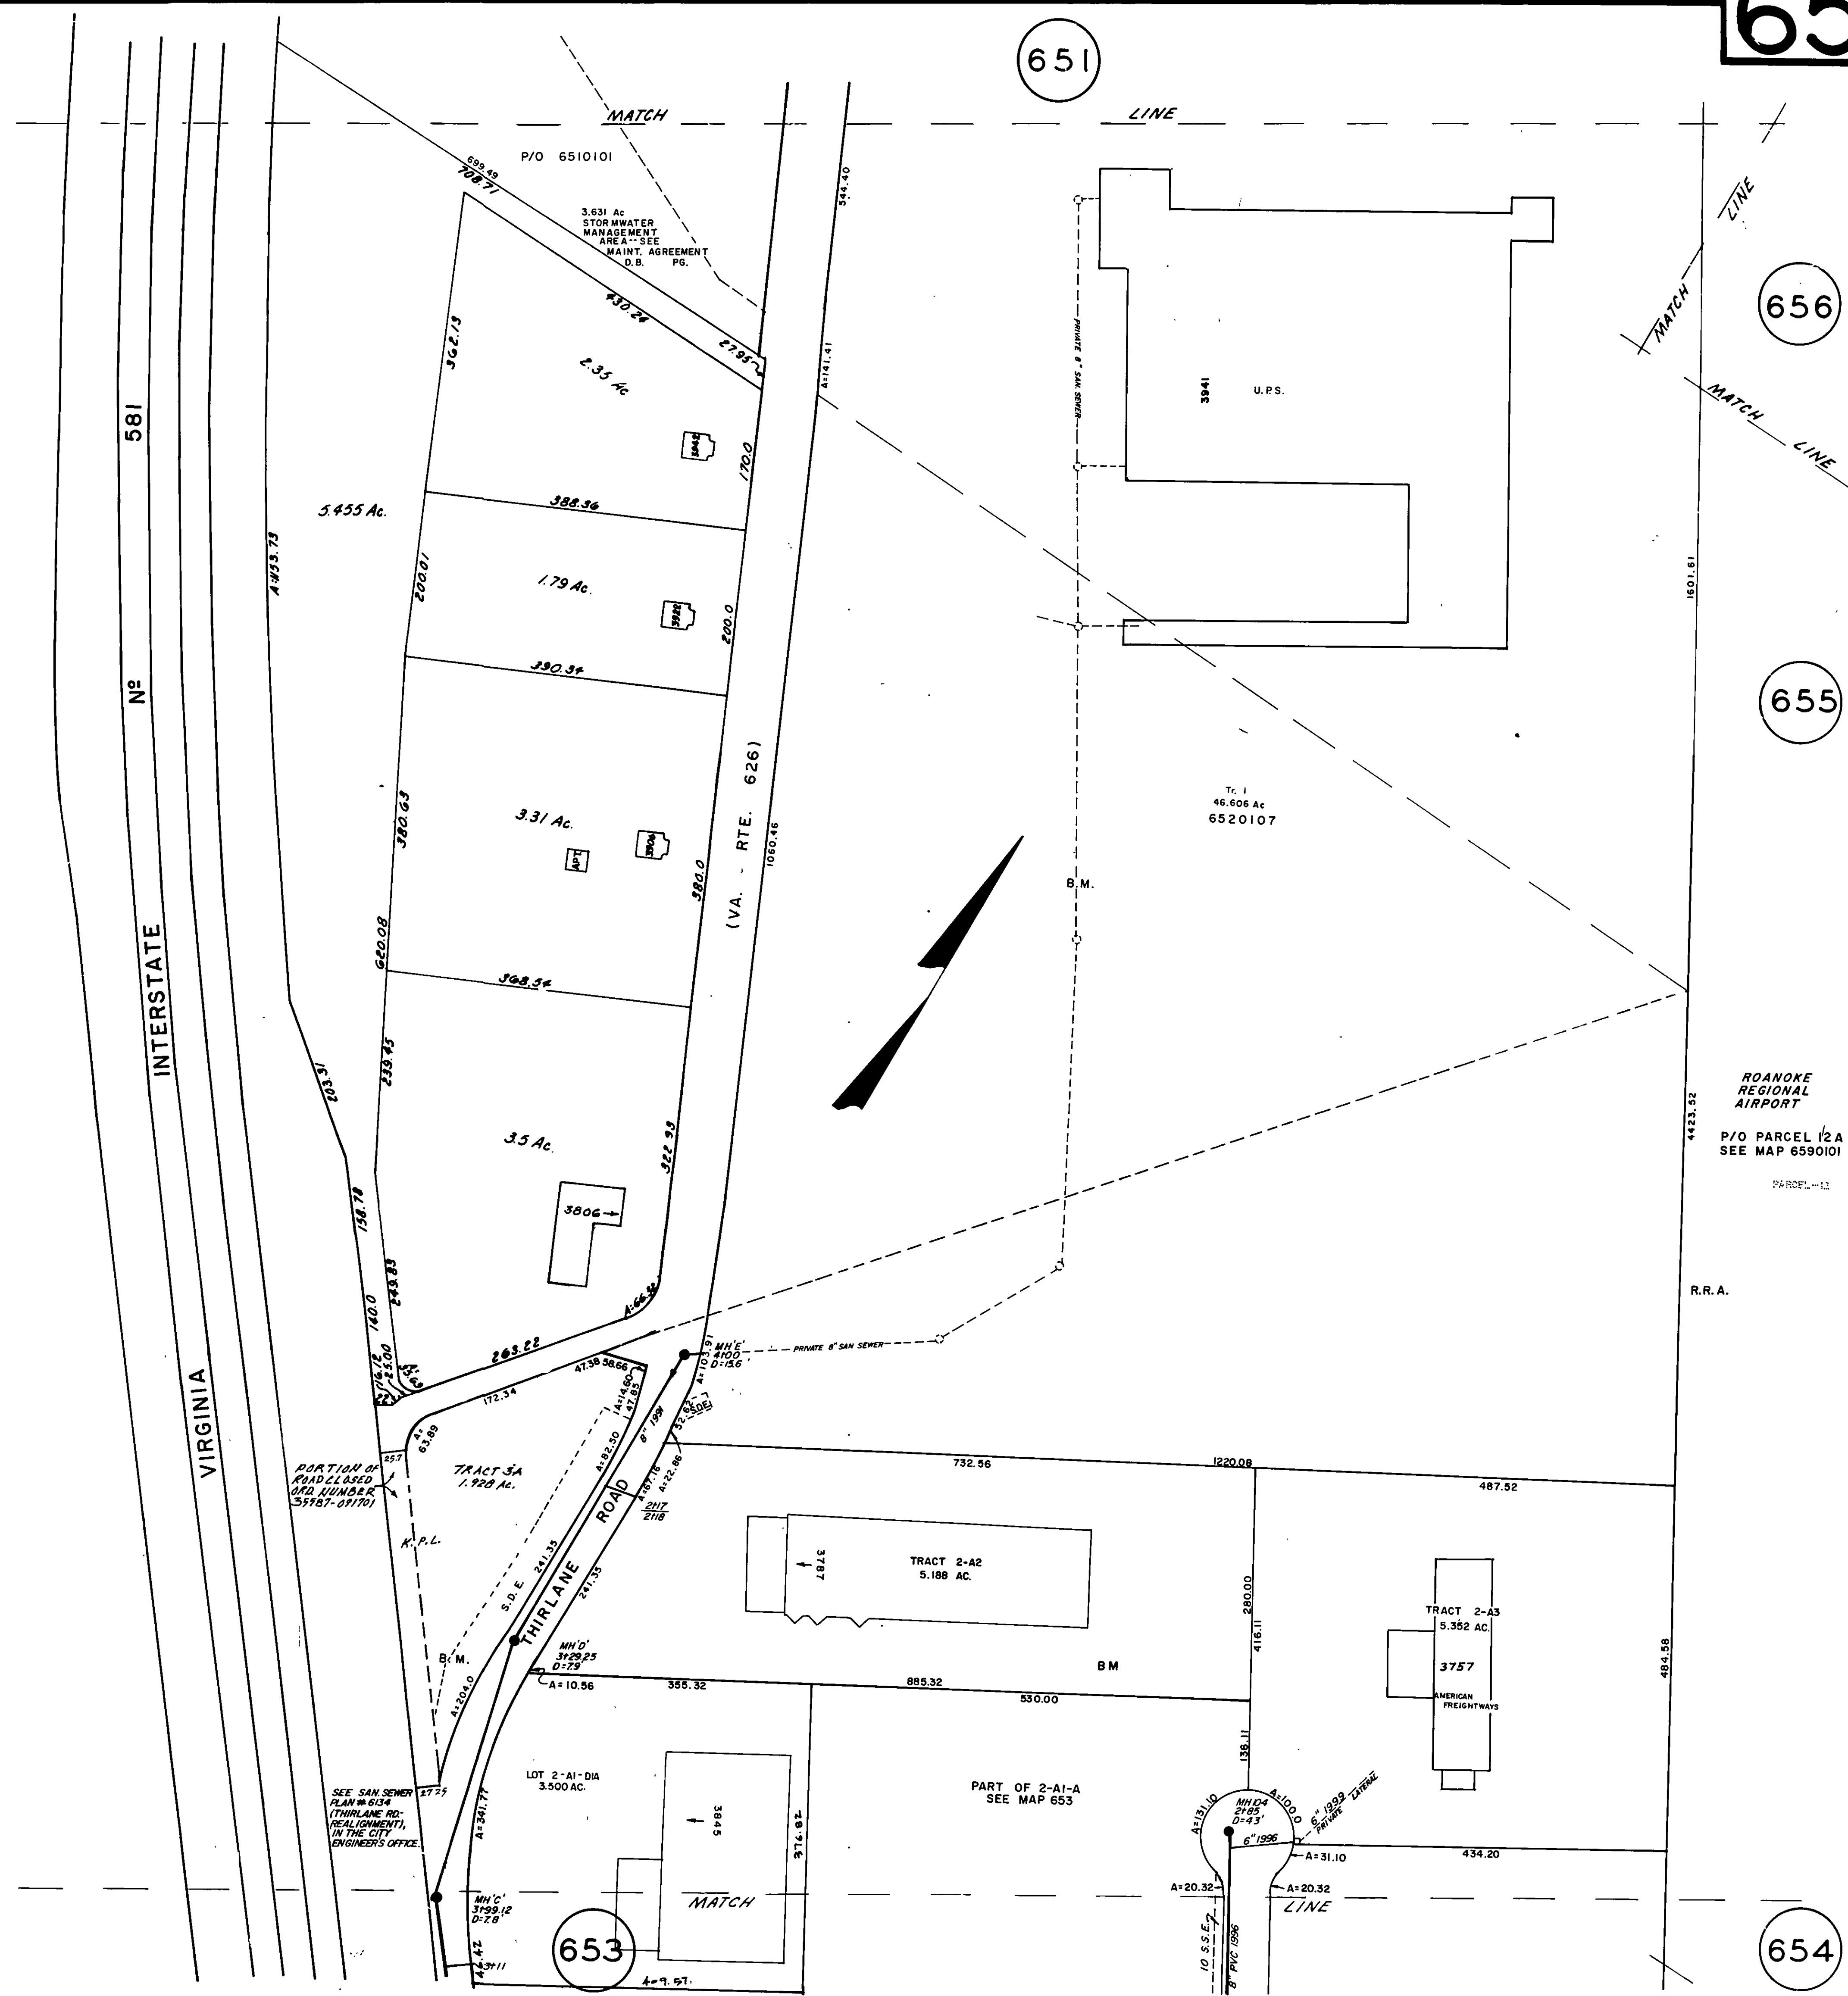

NOTICE:

The location of features and utilities are shown on this map in so far as their existence and location were known at the time of the preparation of this map. Nothing on this map shall be construed as a guarantee that any feature or utility are in the location indicated or that they actually exist.

K.P.L. - KAYSER PROPERTIES, LTD. - M.B. 1, PG. 2357
 B.M. - MATILDA H. BRADSHAW, TRUSTEE ET ALS & MARGARET J. MORRIS ET ALS, M.B. 1, PG. 878-879, 1501-1502, PLAN NO. 6327
 M.B. 1, PG. 1527-1528, 1795-1796
 R.R.A. - ROANOKE REGIONAL AIRPORT, M.B. 1, PG. 618-626, 1158-1159

SEWER MAP
 CITY OF ROANOKE, VA
 SHEET NO. 652
 OFFICE OF THE CITY ENGINEER

DRAWN BY: _____ DATE: _____
 FIELD WORK BY: _____ DATE: _____
 RECORD WORK BY: _____ DATE: _____
 CHECKED BY: _____ DATE: _____
 SCALE: 1"=100' REVISED: _____

CITY ENGINEER