


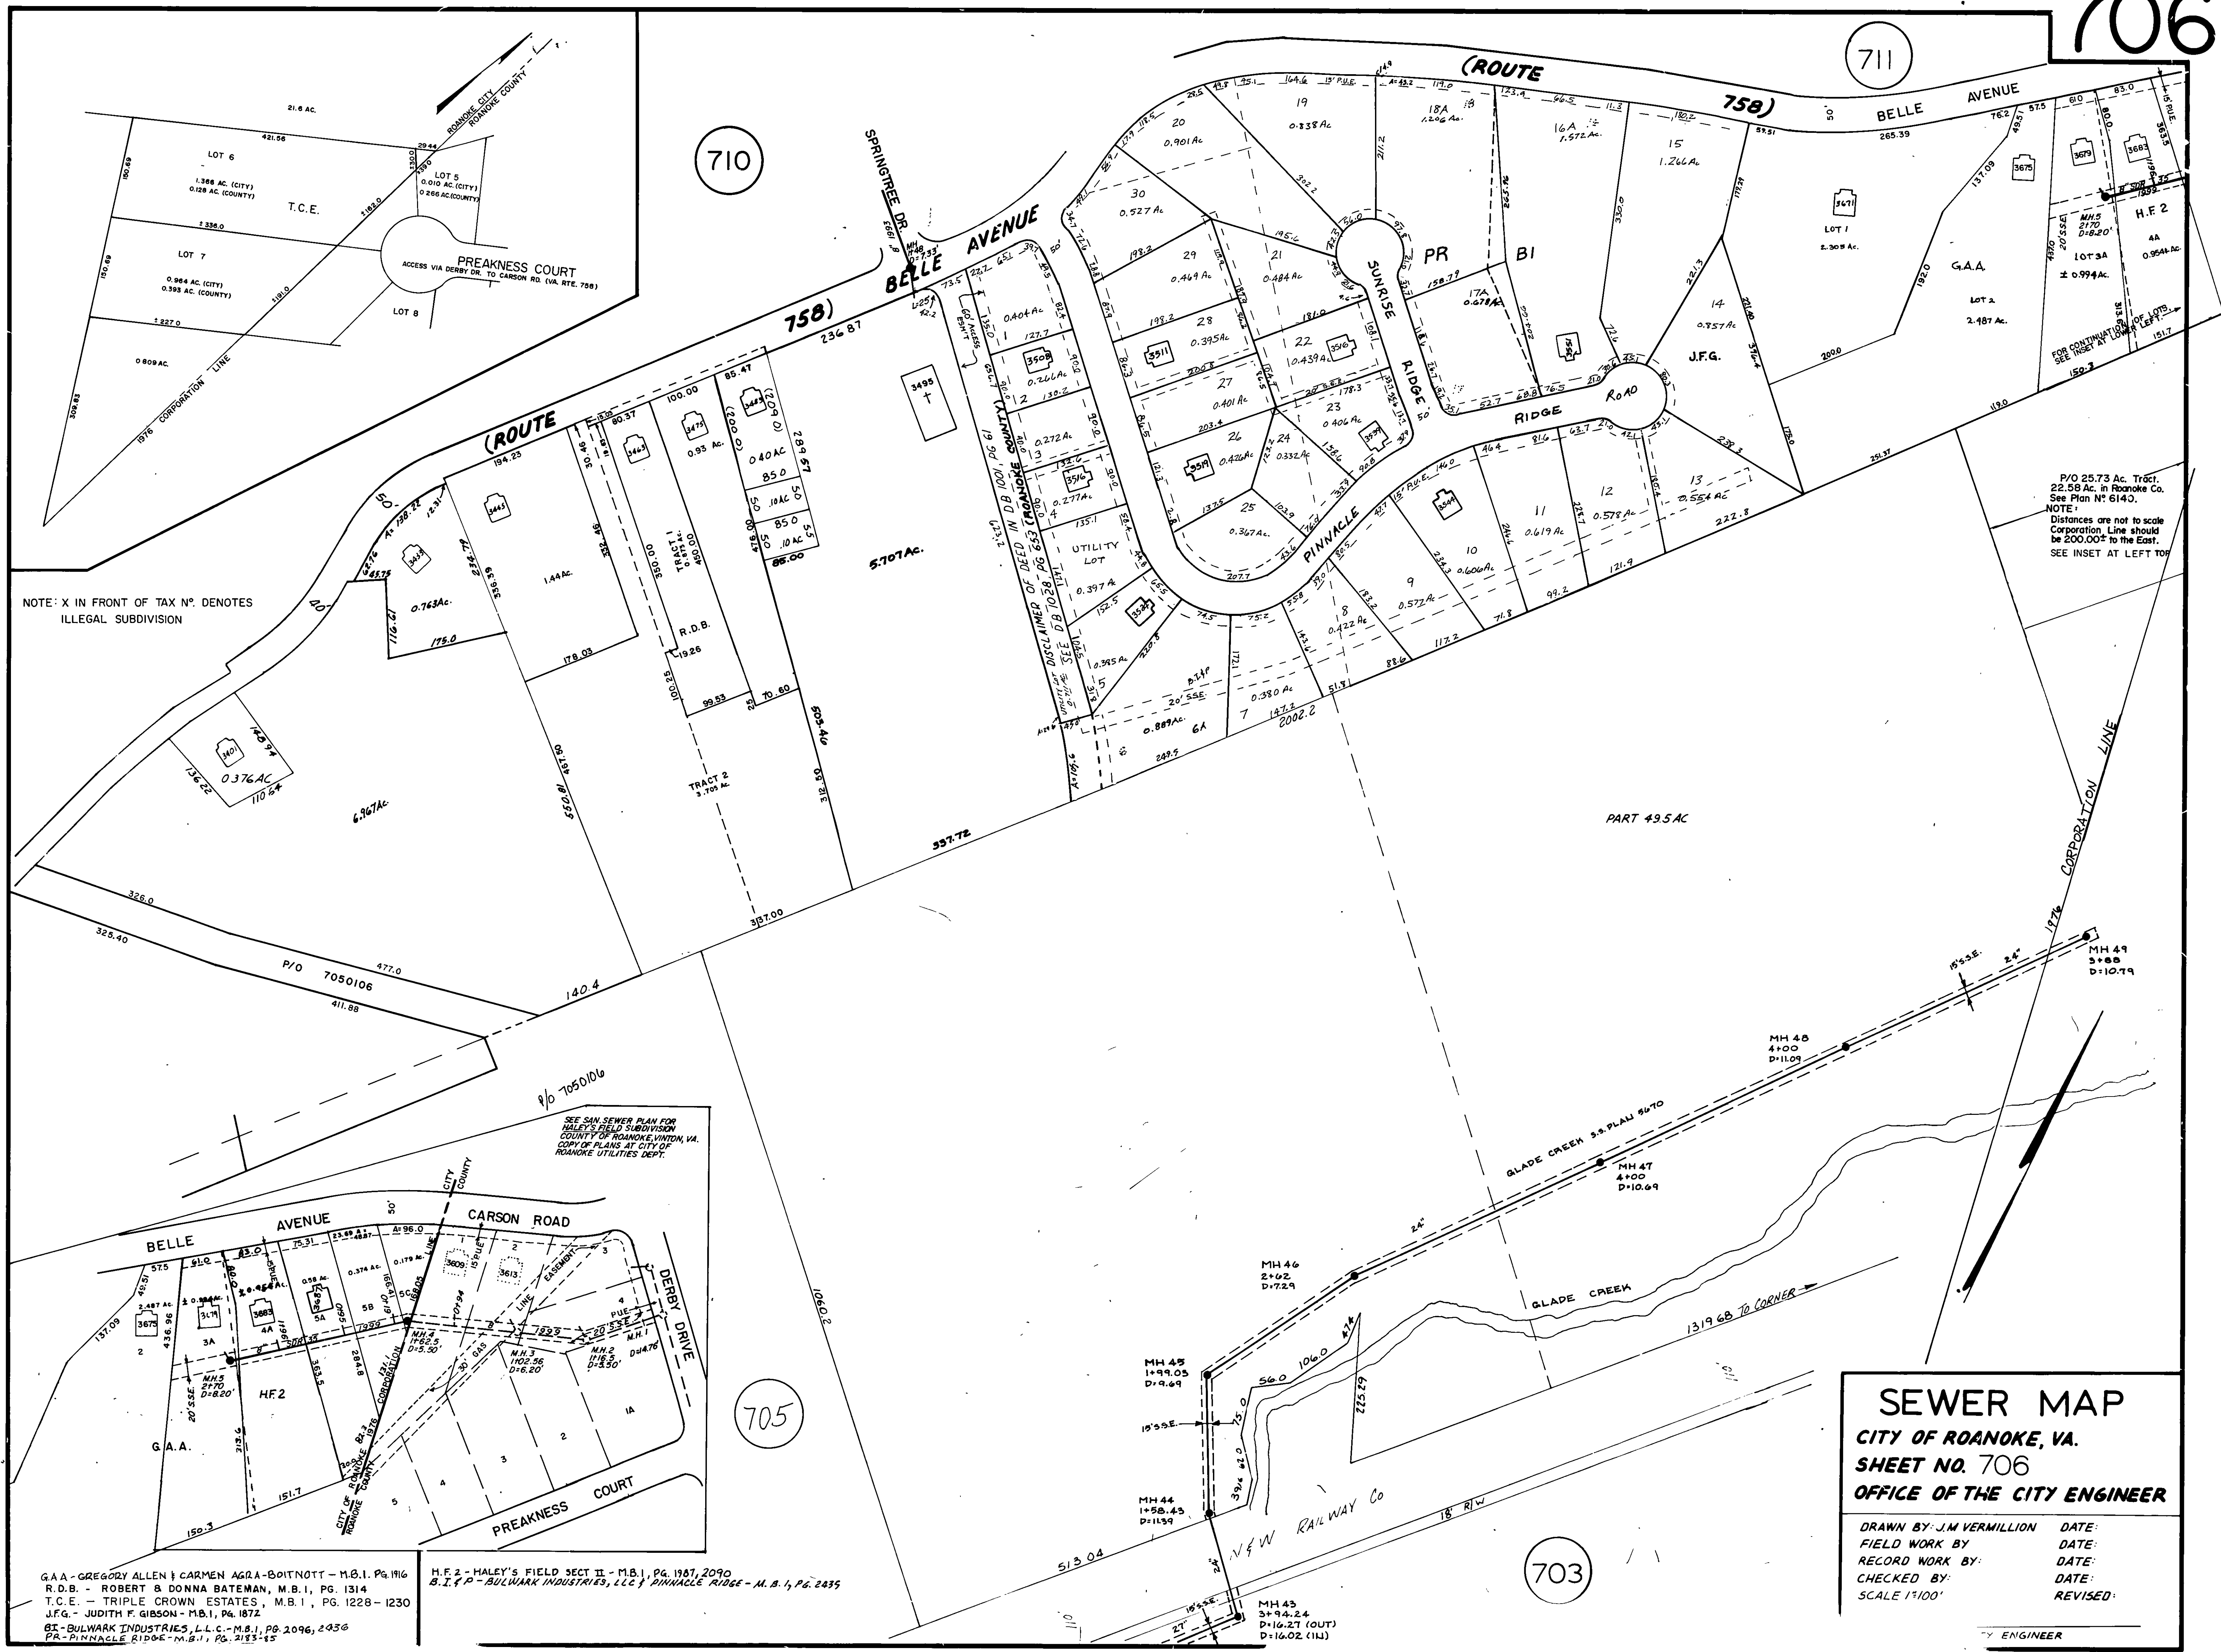

SEWER MAP
CITY OF ROANOKE, VA.
SHEET NO. 706
OFFICE OF THE CITY ENGINEER

DRAWN BY: J.M. VERMILLION	DATE:
FIELD WORK BY:	DATE:
RECORD WORK BY:	DATE:
CHECKED BY:	DATE:
SCALE 1"=100'	REVISED:

ENGINEER

G.A.A. - GREGORY ALLEN & CARMEN AGRA-BOITNOTT - M.B. 1, PG. 196
 R.D.B. - ROBERT & DONNA BATEMAN, M.B. 1, PG. 1314
 T.C.E. - TRIPLE CROWN ESTATES, M.B. 1, PG. 1228-1230
 J.F.G. - JUDITH F. GIBSON - M.B. 1, PG. 1872
 B.I. - BULWARK INDUSTRIES, L.L.C. - M.B. 1, PG. 2096, 2098
 P.R. - PINNACLE RIDGE - M.B. 1, PG. 2183-15

H.F. 2 - HALEY'S FIELD SECT II - M.B. 1, PG. 1981, 2090
 B.I. & P. - BULWARK INDUSTRIES, LLC & PINNACLE RIDGE - M.B. 1, PG. 2095

SEE SAN SEWER PLAN FOR
 HALEY'S FIELD SUBDIVISION
 COUNTY OF ROANOKE, VA.
 COPY OF PLANS AT CITY OF
 ROANOKE UTILITIES DEPT.

P/O 25.73 AC. Tract.
 22.58 AC. in Roanoke Co.
 See Plan N° 6140.
 NOTE:
 Distances are not to scale
 Corporation Line should
 be 200.00' to the East.
 SEE INSET AT LEFT TOP