


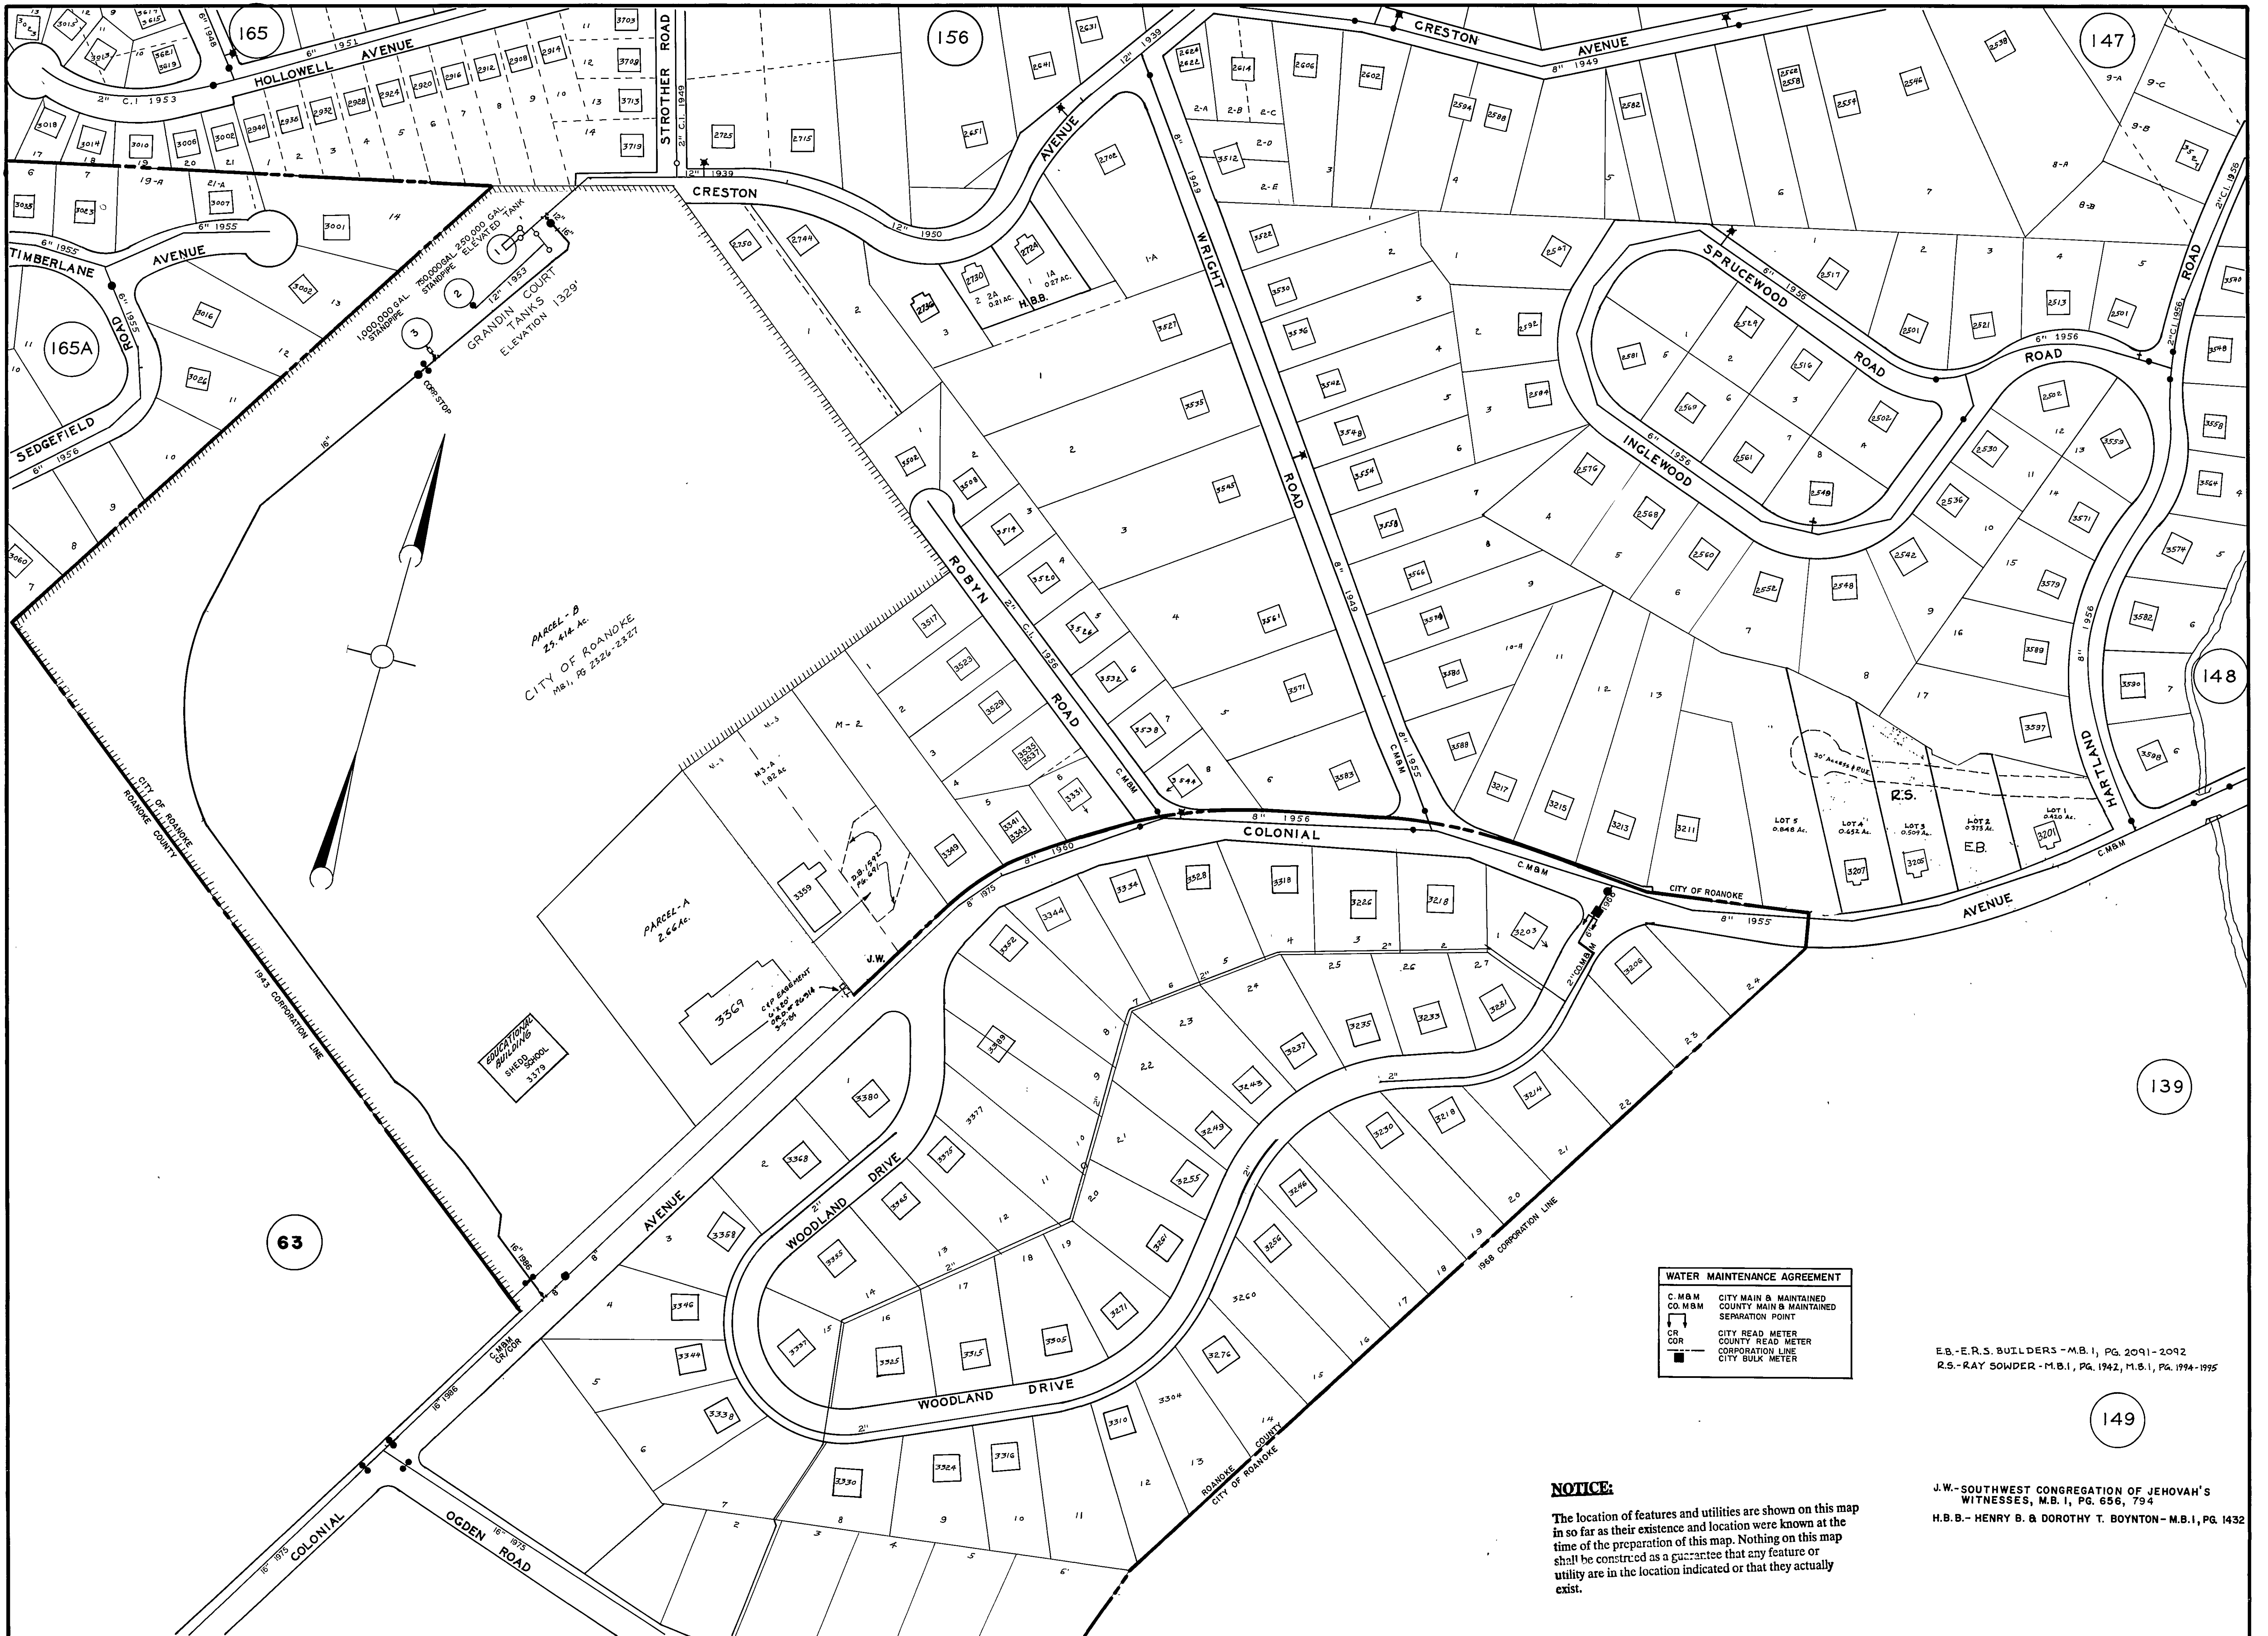

WATER MAINTENANCE AGREEMENT	
C.M.B.M.	CITY MAIN & MAINTAINED
CO. M.B.M.	COUNTY MAIN & MAINTAINED
	SEPARATION POINT
CR	CITY READ METER
COR	COUNTY READ METER
	CORPORATION LINE
	CITY BULK METER

NOTICE:
The location of features and utilities are shown on this map in so far as their existence and location were known at the time of the preparation of this map. Nothing on this map shall be construed as a guarantee that any feature or utility are in the location indicated or that they actually exist.

E.B.-E.R.S. BUILDERS - M.B.1, PG. 2091-2092
R.S.-RAY SOWDER - M.B.1, PG. 1942, M.B.1, PG. 1994-1995

J.W.-SOUTHWEST CONGREGATION OF JEHOVAH'S WITNESSES, M.B.1, PG. 656, 794
H.B.B.- HENRY B. & DOROTHY T. BOYNTON - M.B.1, PG. 1432