


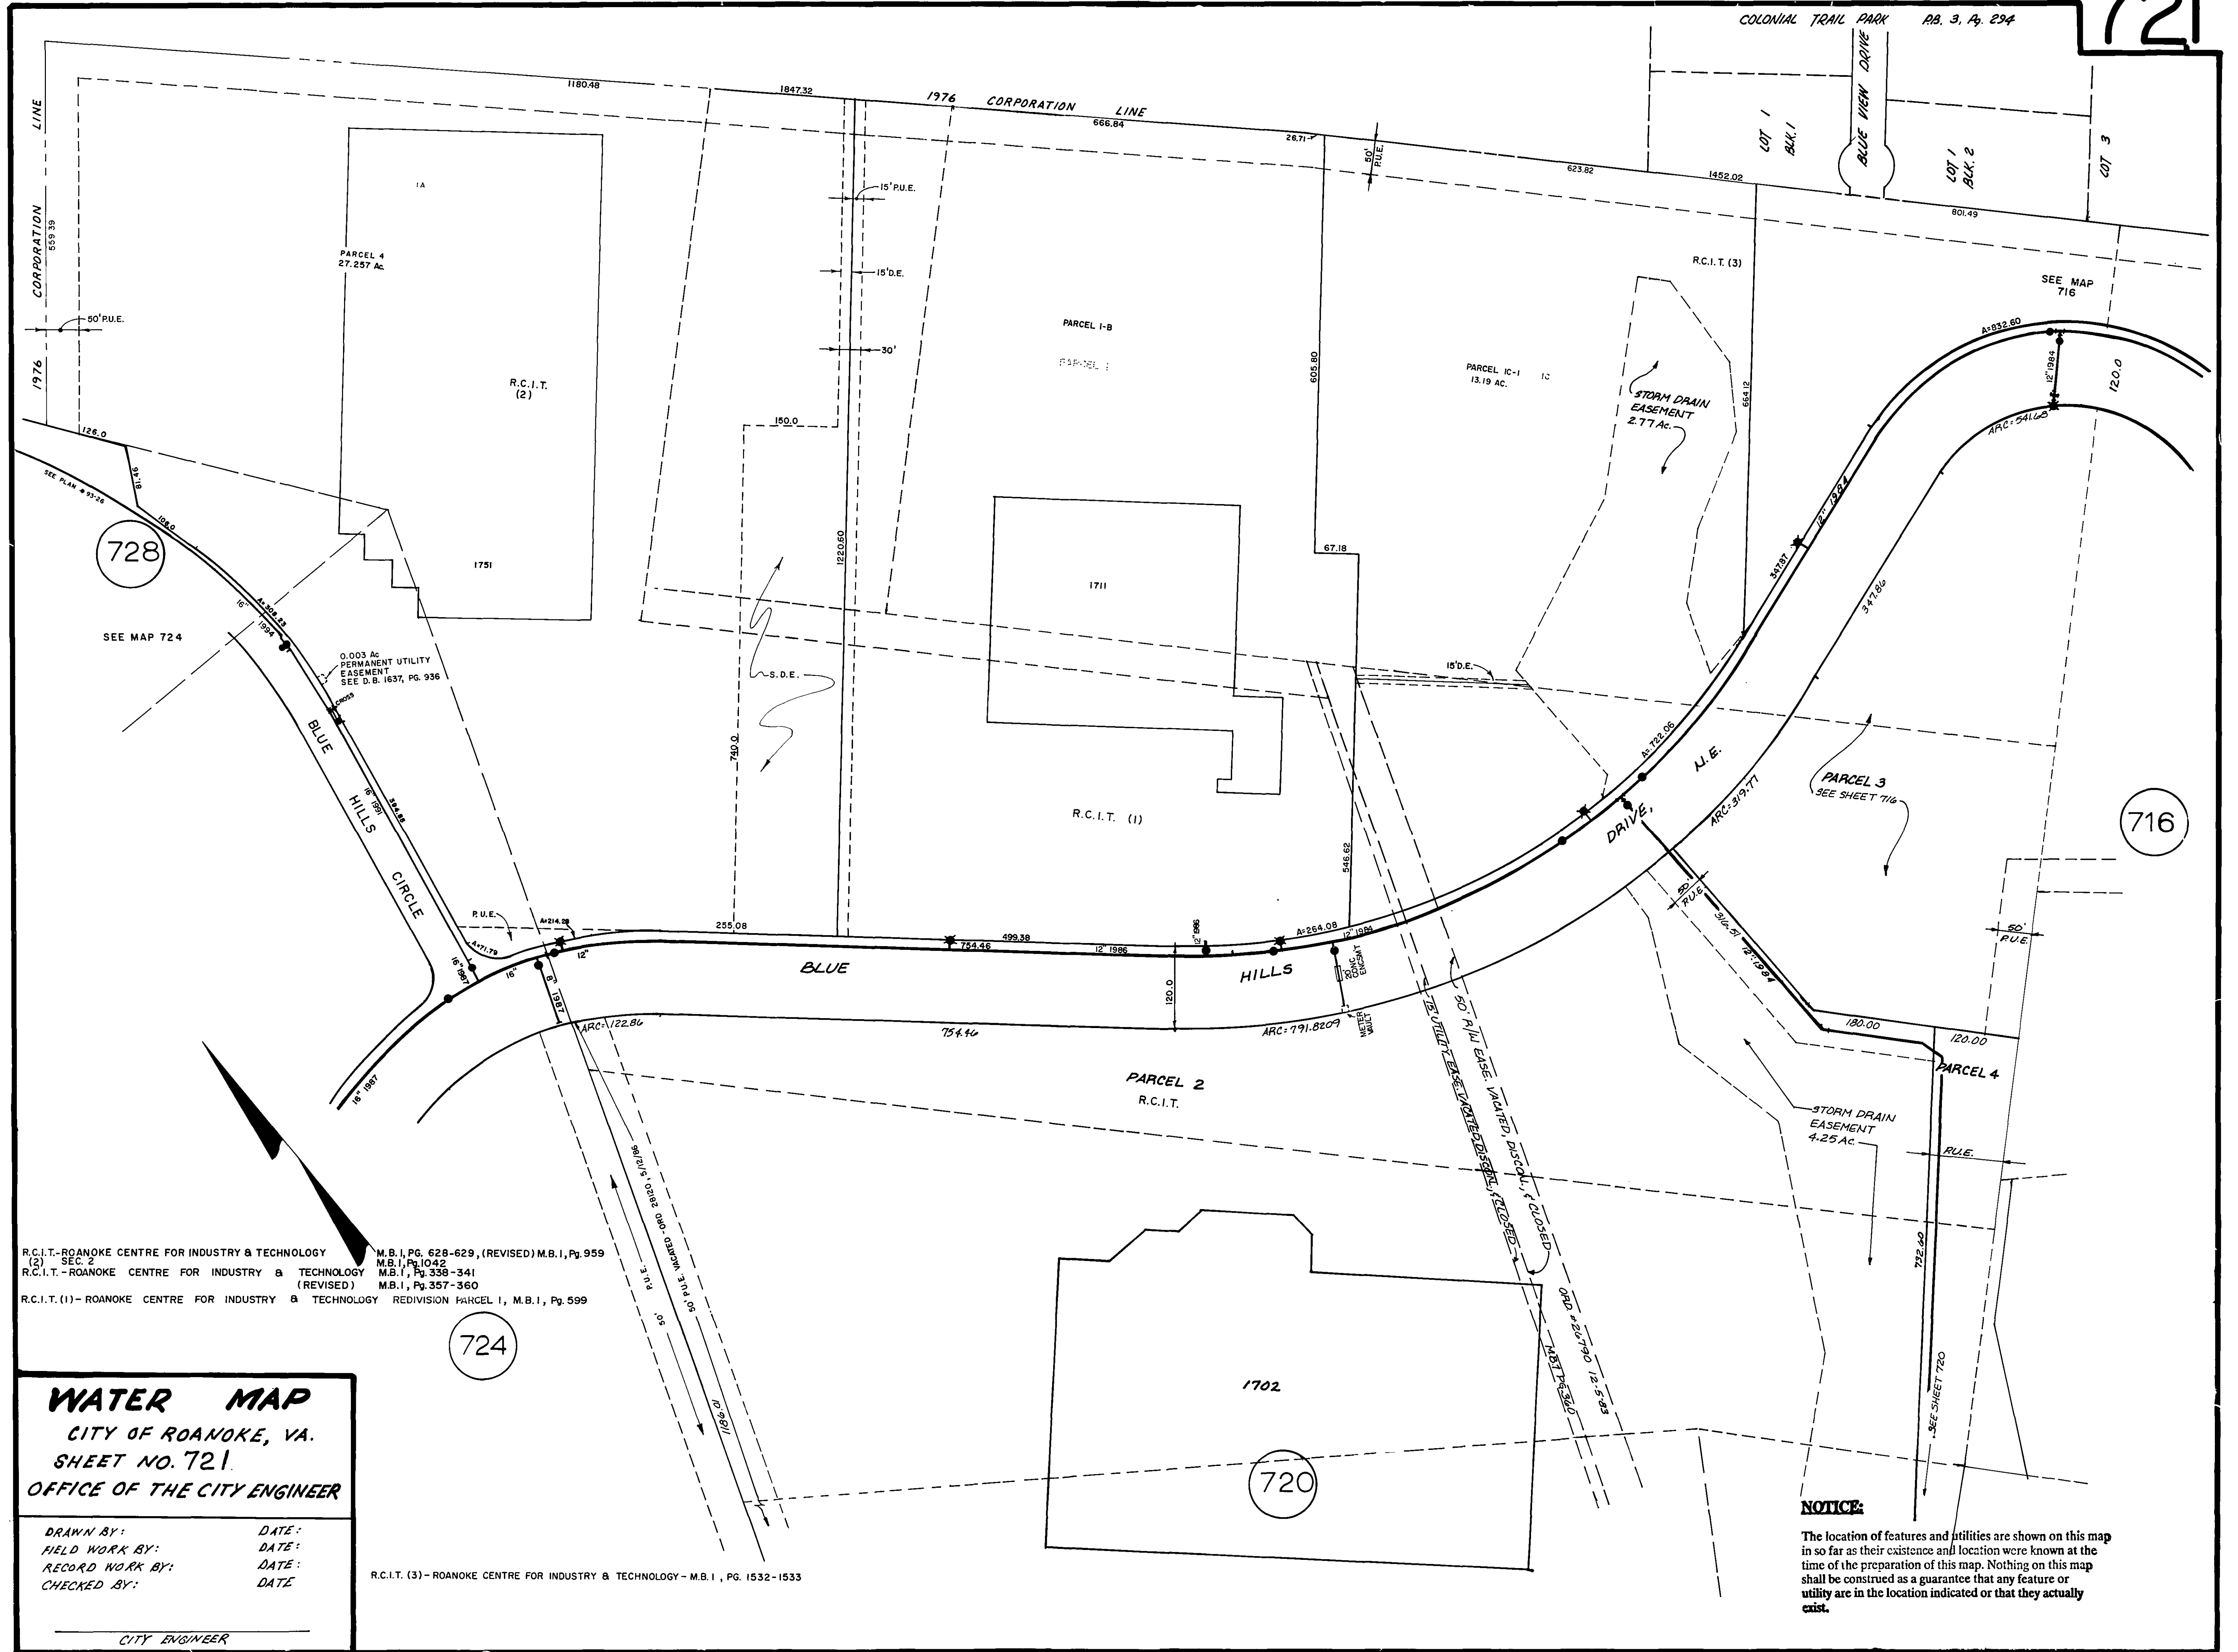

R.C.I.T.-ROANOKE CENTRE FOR INDUSTRY & TECHNOLOGY (2) SEC. 2 M.B. I, PG. 628-629, (REVISED) M.B. I, PG. 959
 R.C.I.T.-ROANOKE CENTRE FOR INDUSTRY & TECHNOLOGY (REVISED) M.B. I, PG. 338-341
 R.C.I.T.(1)-ROANOKE CENTRE FOR INDUSTRY & TECHNOLOGY REDIVISION PARCEL 1, M.B. I, PG. 599

WATER MAP
 CITY OF ROANOKE, VA.
 SHEET NO. 721
 OFFICE OF THE CITY ENGINEER

DRAWN BY: _____ DATE: _____
 FIELD WORK BY: _____ DATE: _____
 RECORD WORK BY: _____ DATE: _____
 CHECKED BY: _____ DATE: _____
 CITY ENGINEER

R.C.I.T. (3)-ROANOKE CENTRE FOR INDUSTRY & TECHNOLOGY - M.B. I, PG. 1532-1533