


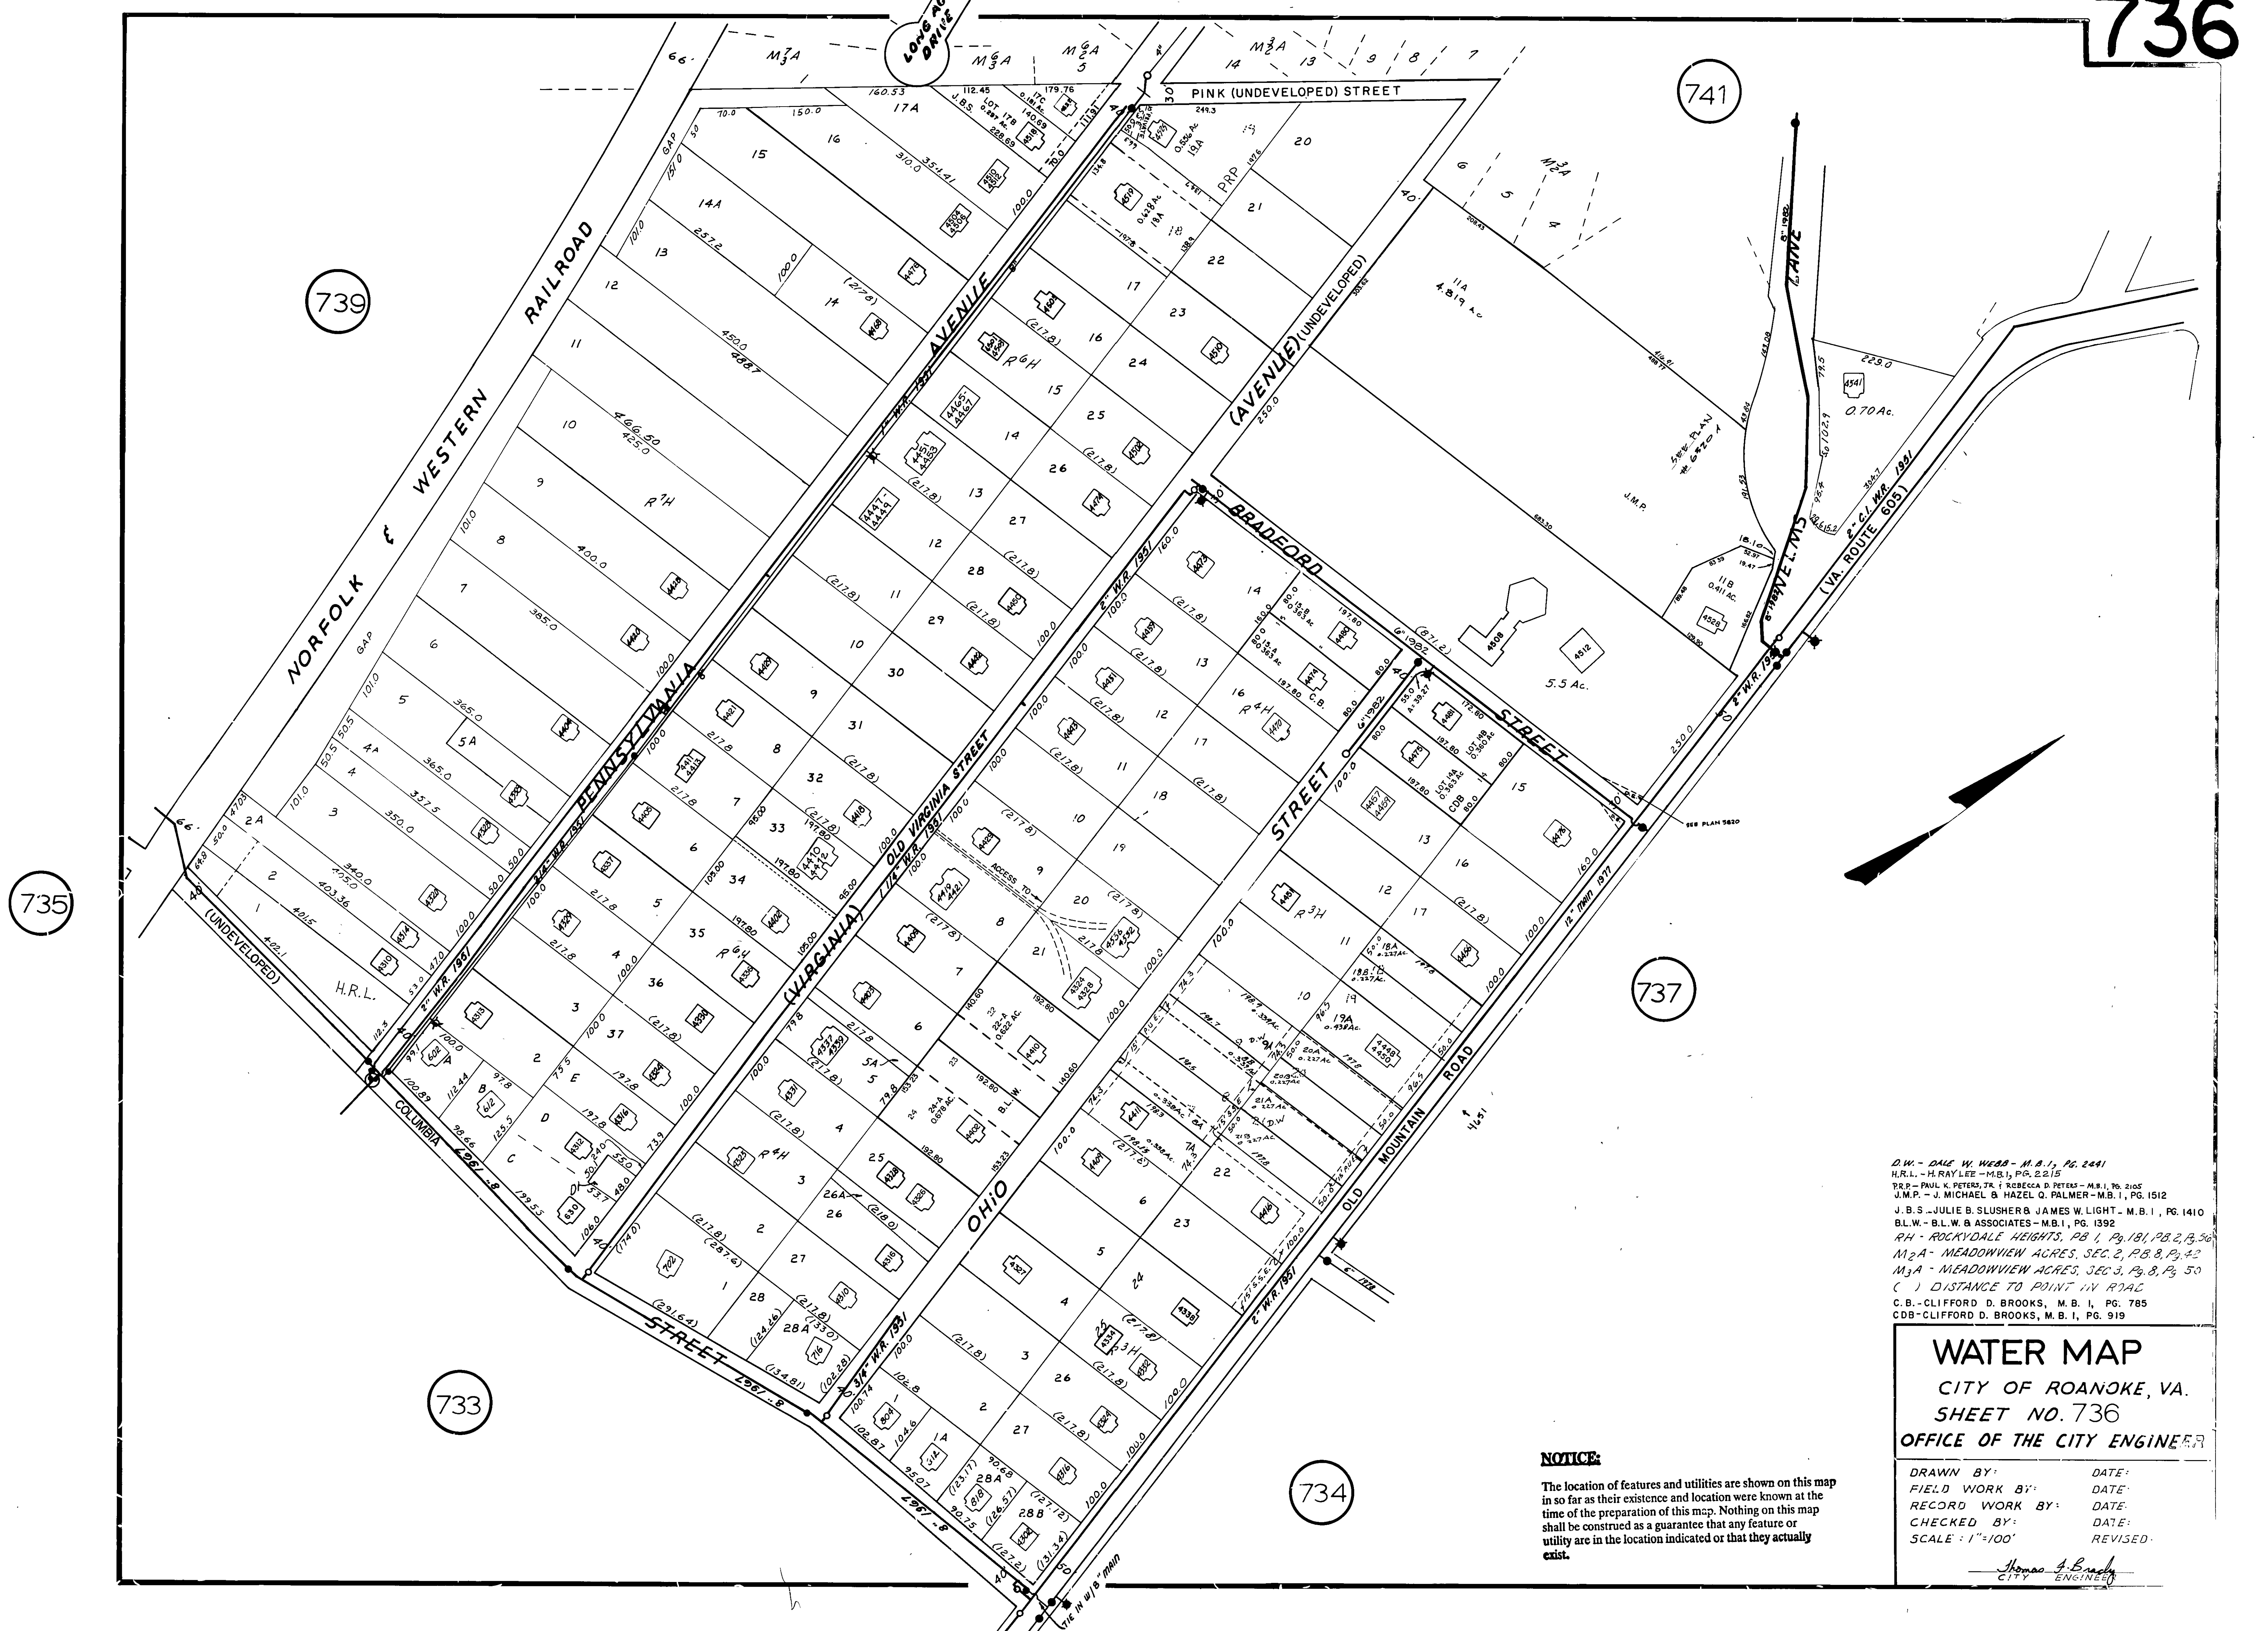

D.W. - DALE W. WEBB - M.B. 1, PG. 2441
 H.R.L. - H. RAY LEE - M.B. 1, PG. 2215
 P.P. - PAUL K. PETERS, JR. & ROSEAN D. PETERS - M.B. 1, PG. 2105
 J.M.P. - J. MICHAEL B. HAZEL O. PALMER - M.B. 1, PG. 1512
 J.B.S. - JULIE B. SLUSHER & JAMES W. LIGHT - M.B. 1, PG. 1410
 B.L.W. - B.L.W. & ASSOCIATES - M.B. 1, PG. 1392
 R.H. - ROCKYDALE HEIGHTS, PG. 1, PG. 181, PG. 2, PG. 36
 M2A - MEADOWVIEW ACRES, SEC. 2, PG. 8, PG. 42
 M3A - MEADOWVIEW ACRES, SEC. 3, PG. 8, PG. 50
 () DISTANCE TO POINT IN ROAD
 C.B. - CLIFFORD D. BROOKS, M.B. 1, PG. 785
 CDB - CLIFFORD D. BROOKS, M.B. 1, PG. 919

WATER MAP
 CITY OF ROANOKE, VA.
 SHEET NO. 736
 OFFICE OF THE CITY ENGINEER

NOTICE:
 The location of features and utilities are shown on this map in so far as their existence and location were known at the time of the preparation of this map. Nothing on this map shall be construed as a guarantee that any feature or utility are in the location indicated or that they actually exist.

DRAWN BY:	DATE:
FIELD WORK BY:	DATE:
RECORD WORK BY:	DATE:
CHECKED BY:	DATE:
SCALE: 1"=100'	REVISED:

Thomas J. Busby
 CITY ENGINEER