


522

521

517

518

519

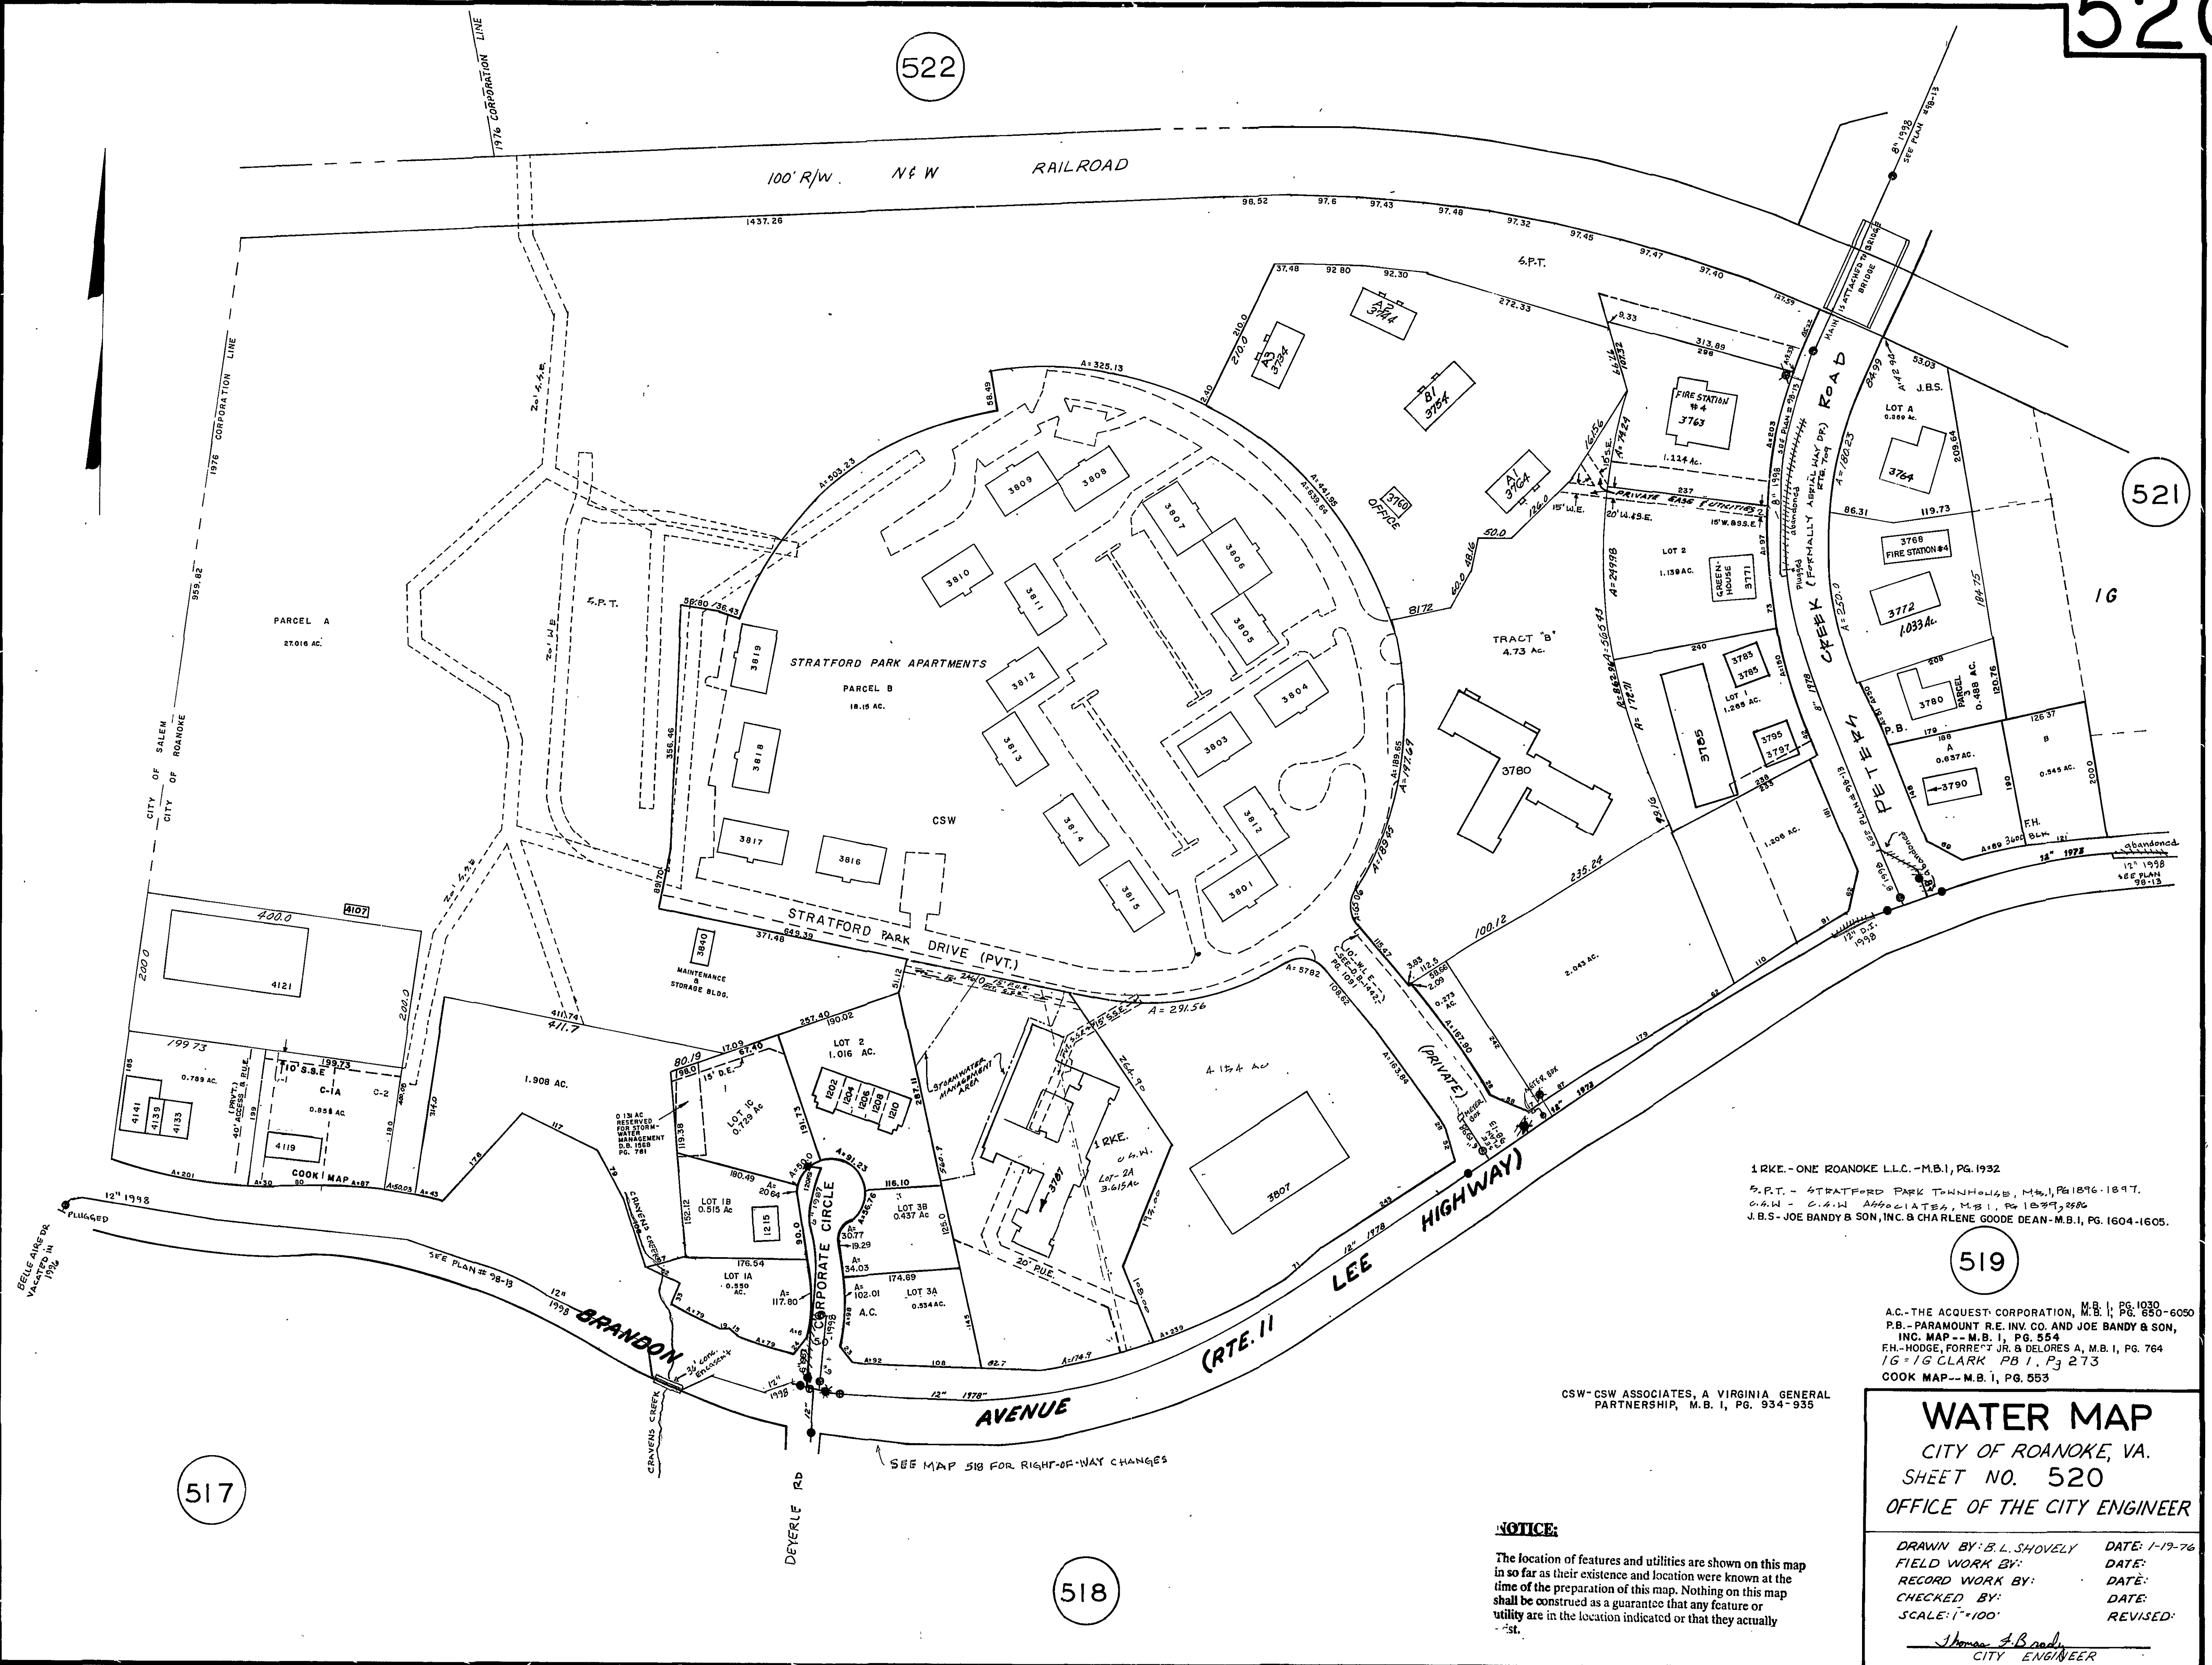

1 RKE - ONE ROANOKE L.L.C. - M.B. 1, PG. 1932  
 S.P.T. - STRATFORD PARK TOWNHOUSE, M.B. 1, PG. 1896-1897.  
 C.W. - C.W. ASSOCIATES, M.B. 1, PG. 1839, 2886  
 J.B.S. - JOE BANDY & SON, INC. & CHARLENE GOODE DEAN - M.B. 1, PG. 1604-1605.

CSW - CSW ASSOCIATES, A VIRGINIA GENERAL PARTNERSHIP, M.B. 1, PG. 934-935

**WATER MAP**  
 CITY OF ROANOKE, VA.  
 SHEET NO. 520  
 OFFICE OF THE CITY ENGINEER

**NOTICE:**  
 The location of features and utilities are shown on this map in so far as their existence and location were known at the time of the preparation of this map. Nothing on this map shall be construed as a guarantee that any feature or utility are in the location indicated or that they actually exist.

DRAWN BY: B.L. SHOVELY DATE: 1-19-76  
 FIELD WORK BY: DATE:  
 RECORD WORK BY: DATE:  
 CHECKED BY: DATE:  
 SCALE: 1"=100' REVISED:  
 Thomas A. Bandy  
 CITY ENGINEER