


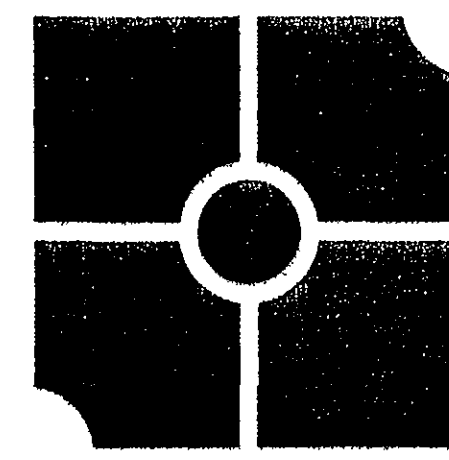


DESIGN GROUP, PC
LAW OFFICES, 201 E. Main Street, Suite 100, Salem, Virginia 24153

201 E Main Street
Suite 100
Salem, Virginia 24153

Phone: 540.387.9100
Fax: 540.387.9101

www.dgbt-design.com

This document is the property of Design Group, PC and may not be reproduced or used without the express permission of DGBT. Any reuse of these documents without authorization of DGBT will be at the sole risk of the individual or entity using said documents.

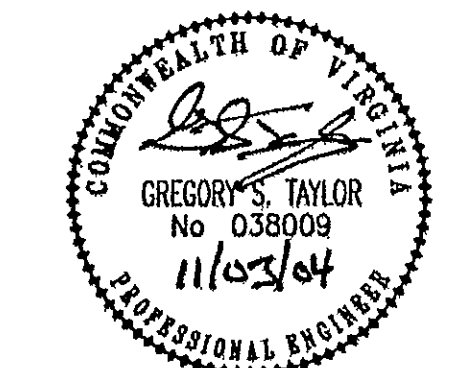

The Cottages at Stonelynn
Townhome Development
Prepared for Stonelynn LLC
Hollins Magisterial District
Roanoke County, Virginia

REVISIONS:
VDOT, Roanoke County, & Client Comments
August 9, 2004

DESIGNED BY: SRB

DRAWN BY: SRB

CHECKED BY: GST


SCALE: N/A

DATE: MAY 28, 2004

SHEET TITLE:

Water Details

C11
11 OF 15
PROJECT NUMBER:
S03060-02

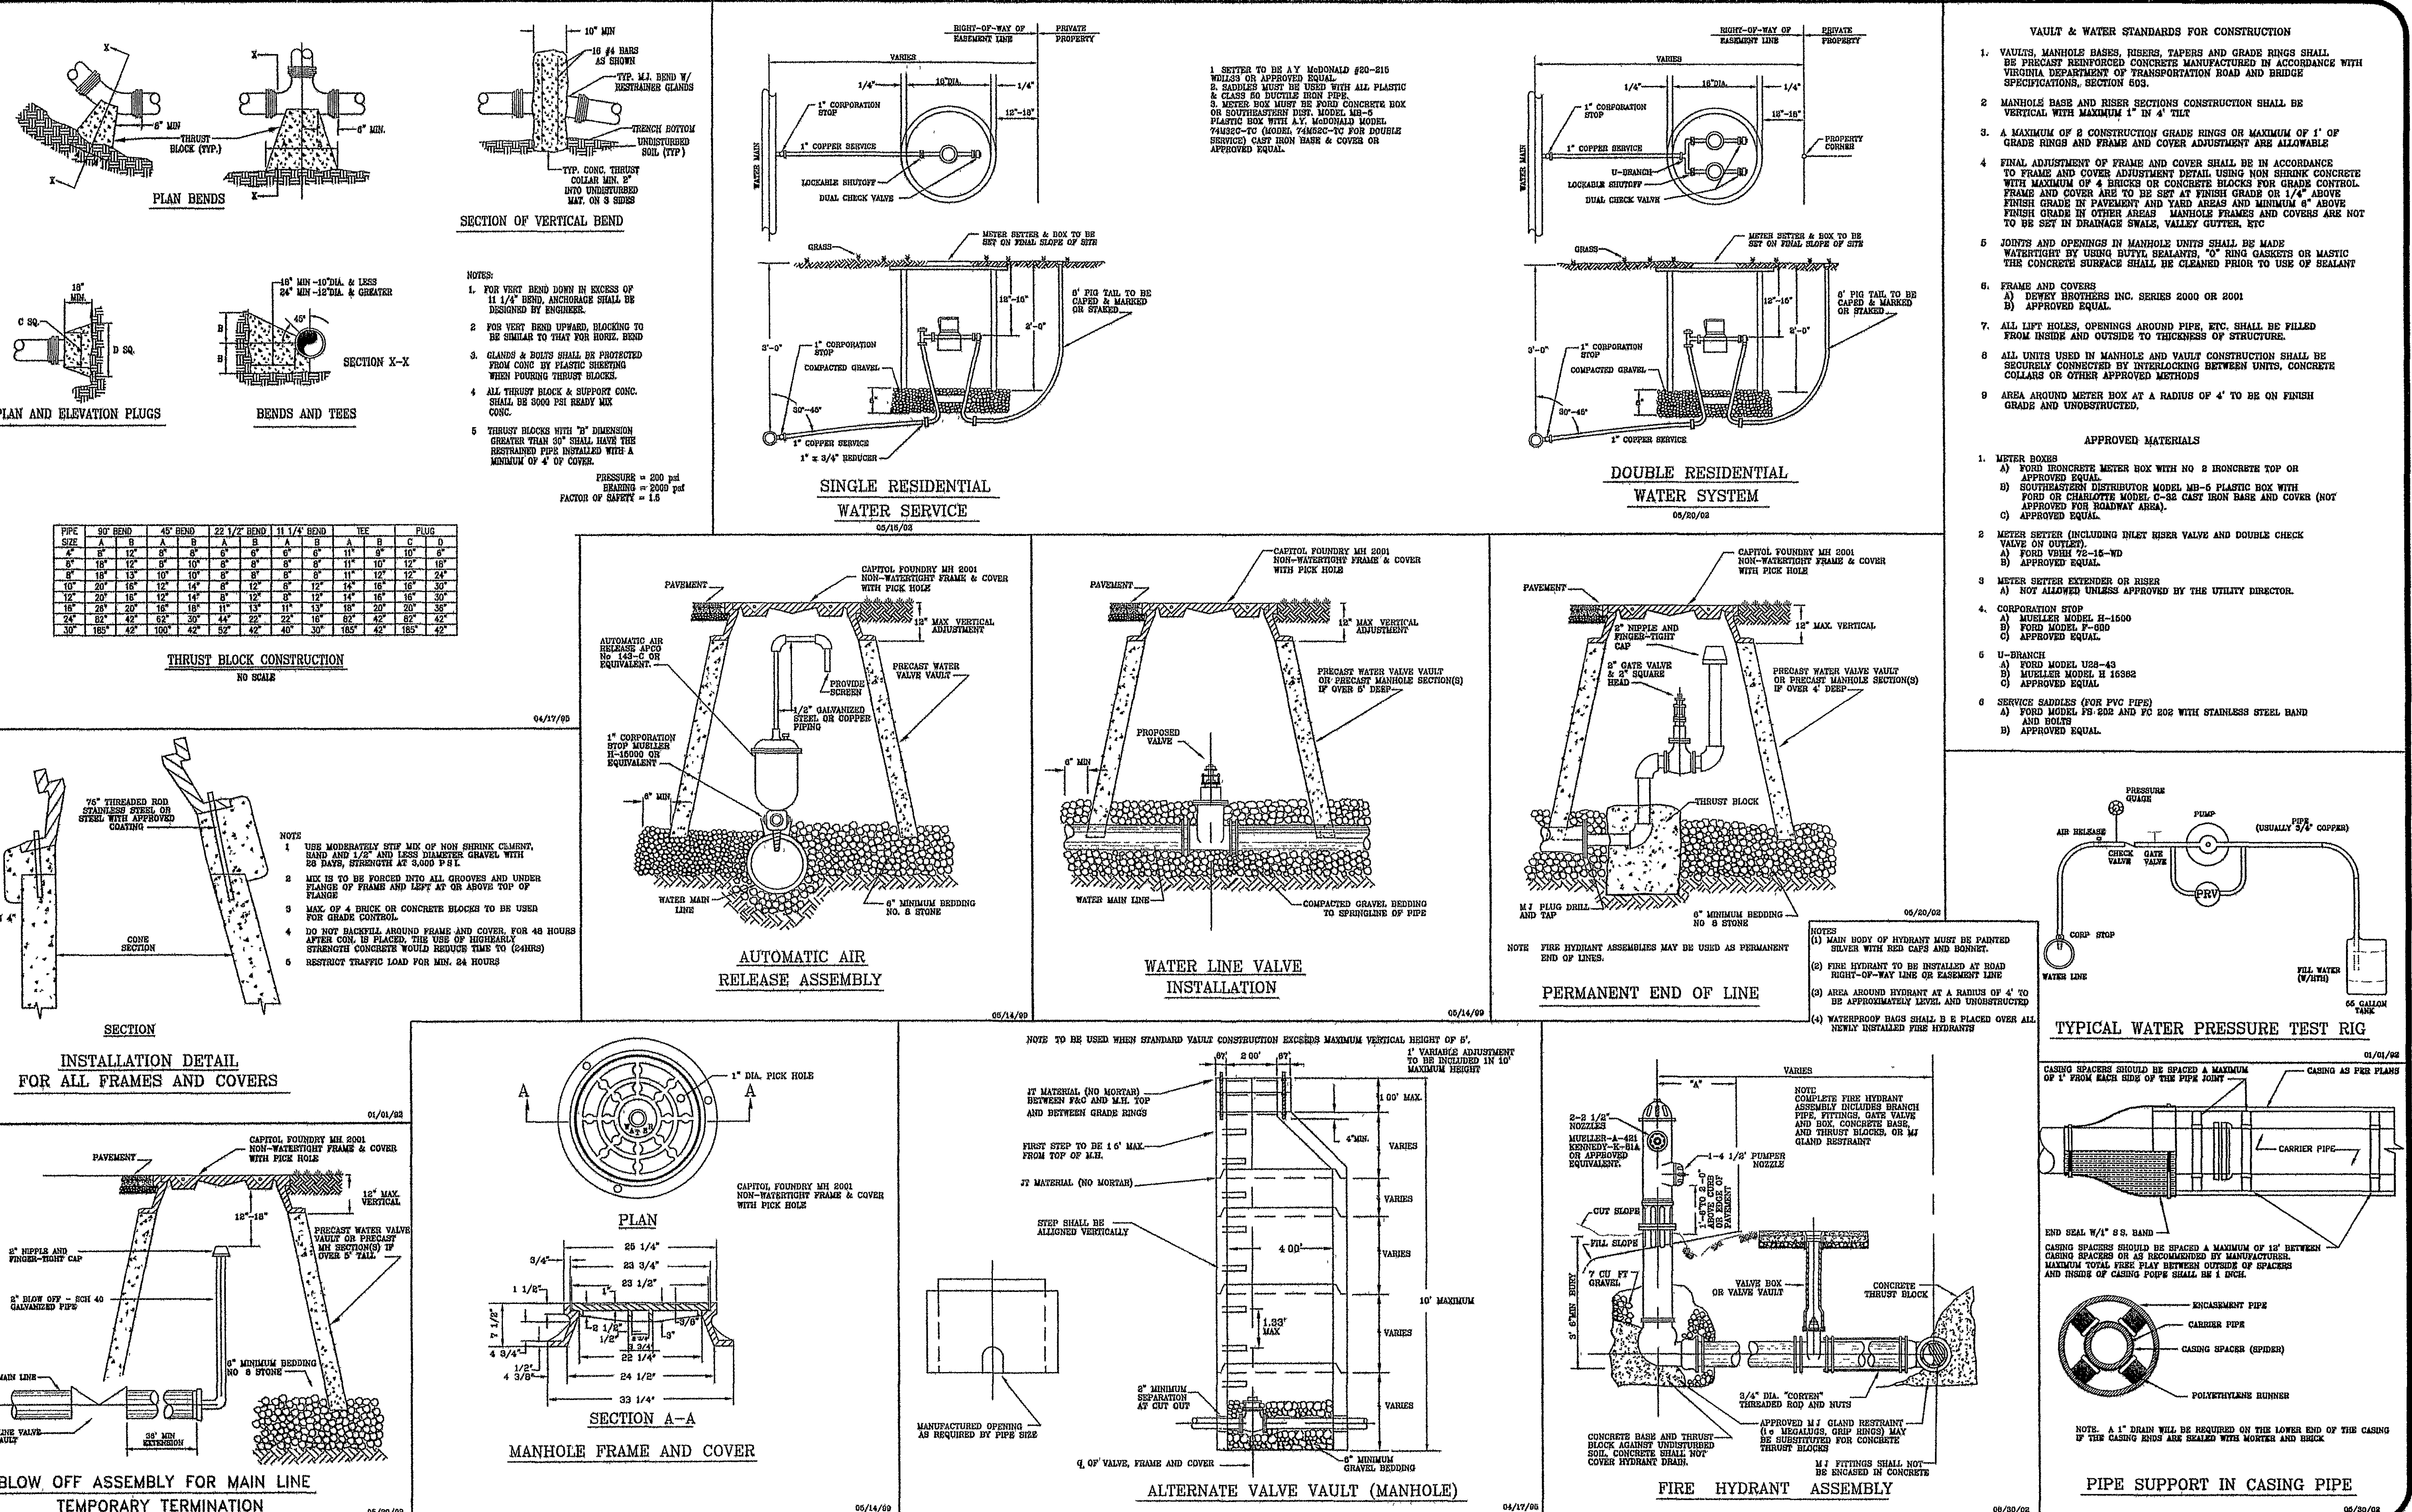

WVWA 10# 6HJPWY