



PROFILE		BY	DATE
SURVEYED			
PLOTTED			
GRADES CHECKED			
B M ₂ NOTED			
STRUCTURE NOTATIONS C/N/D			
NO.			

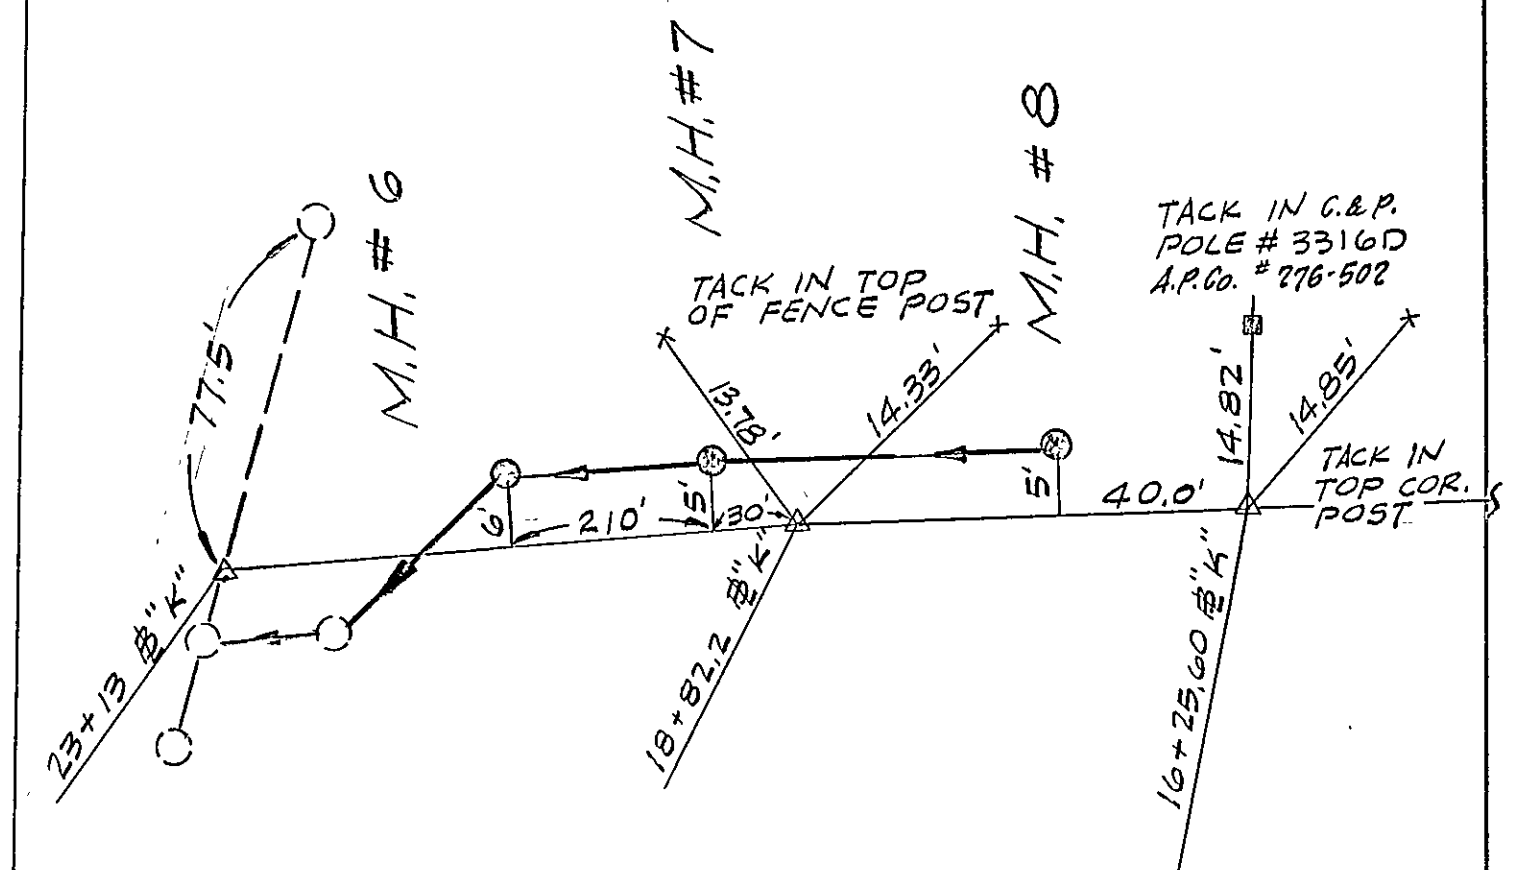

BASELINE REFERENCES & MANHOLE LOCATIONS
NO SCALE

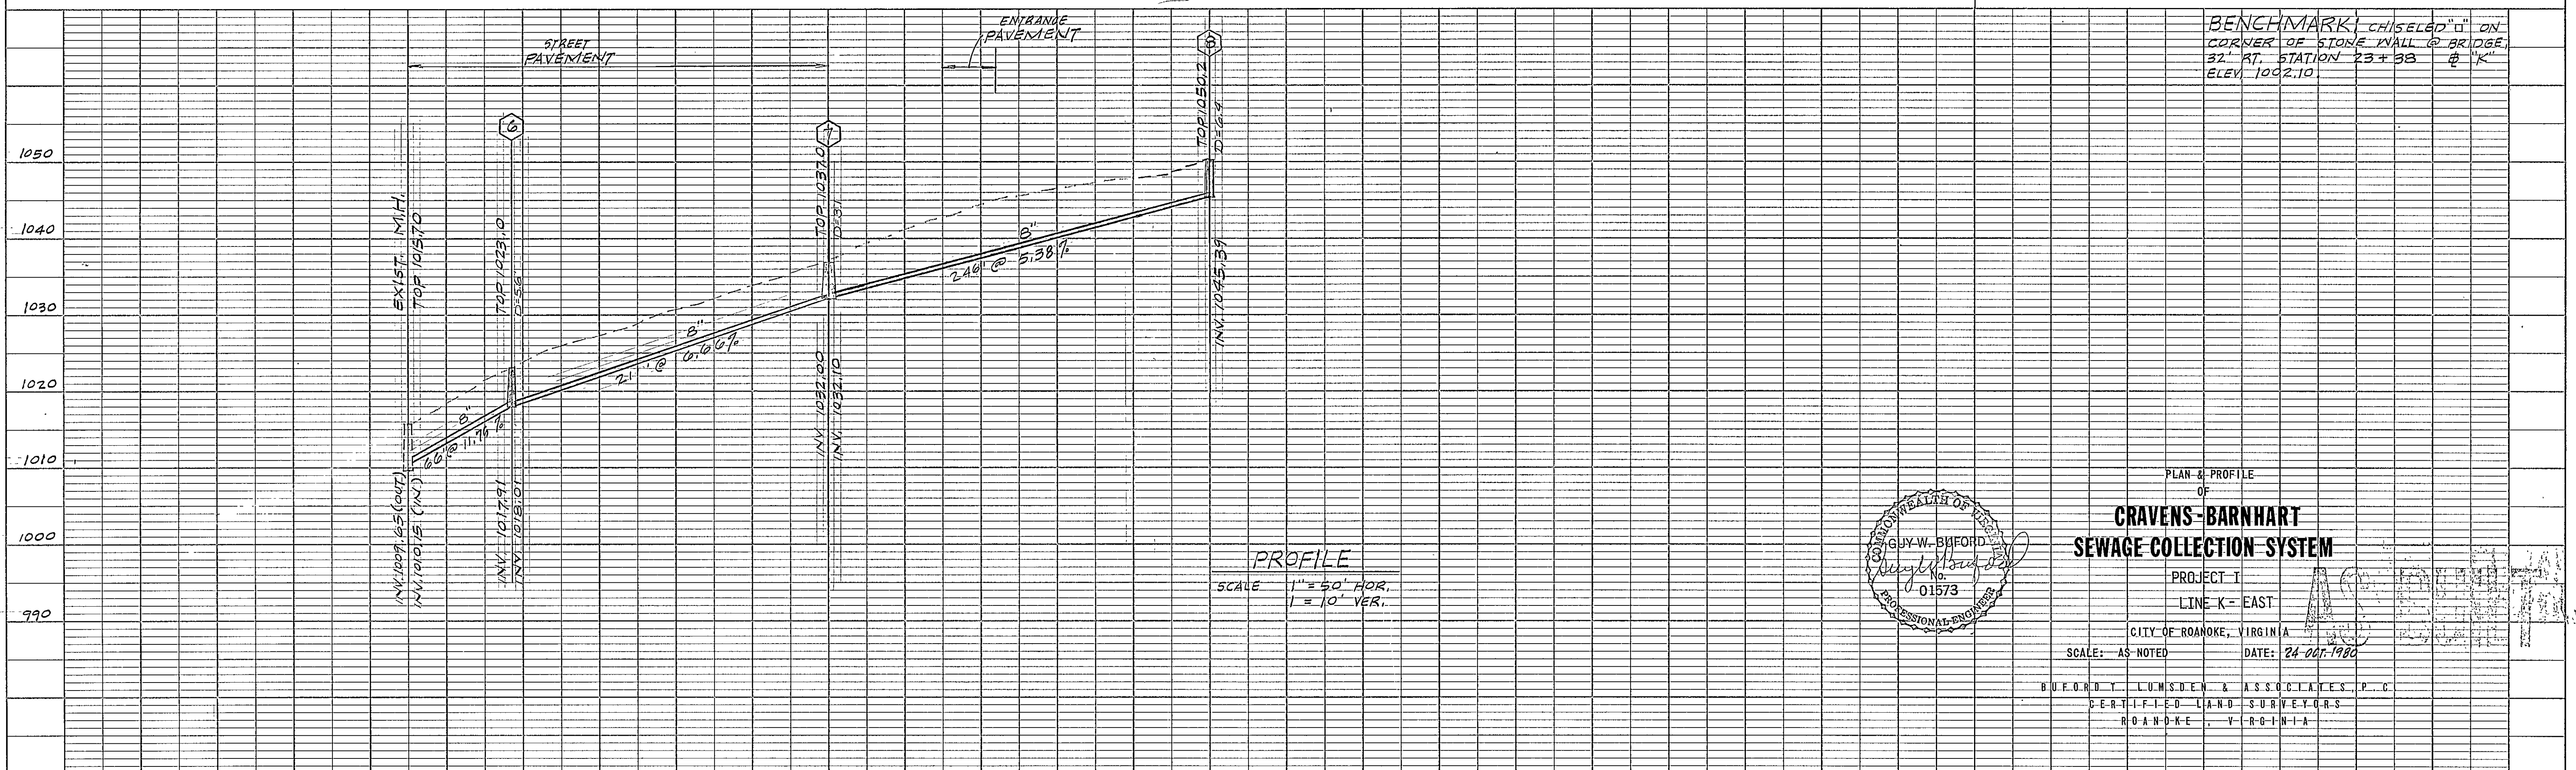

SHEET 4 OF 7