


PROFILE	SURVEYED	BY	DATE
NOTE 0000	PLOTTED		
	GRADES CHECKED		
	B M ₁ NOTED		
UN	STRUCTURE NOTATIONS CH'KD		

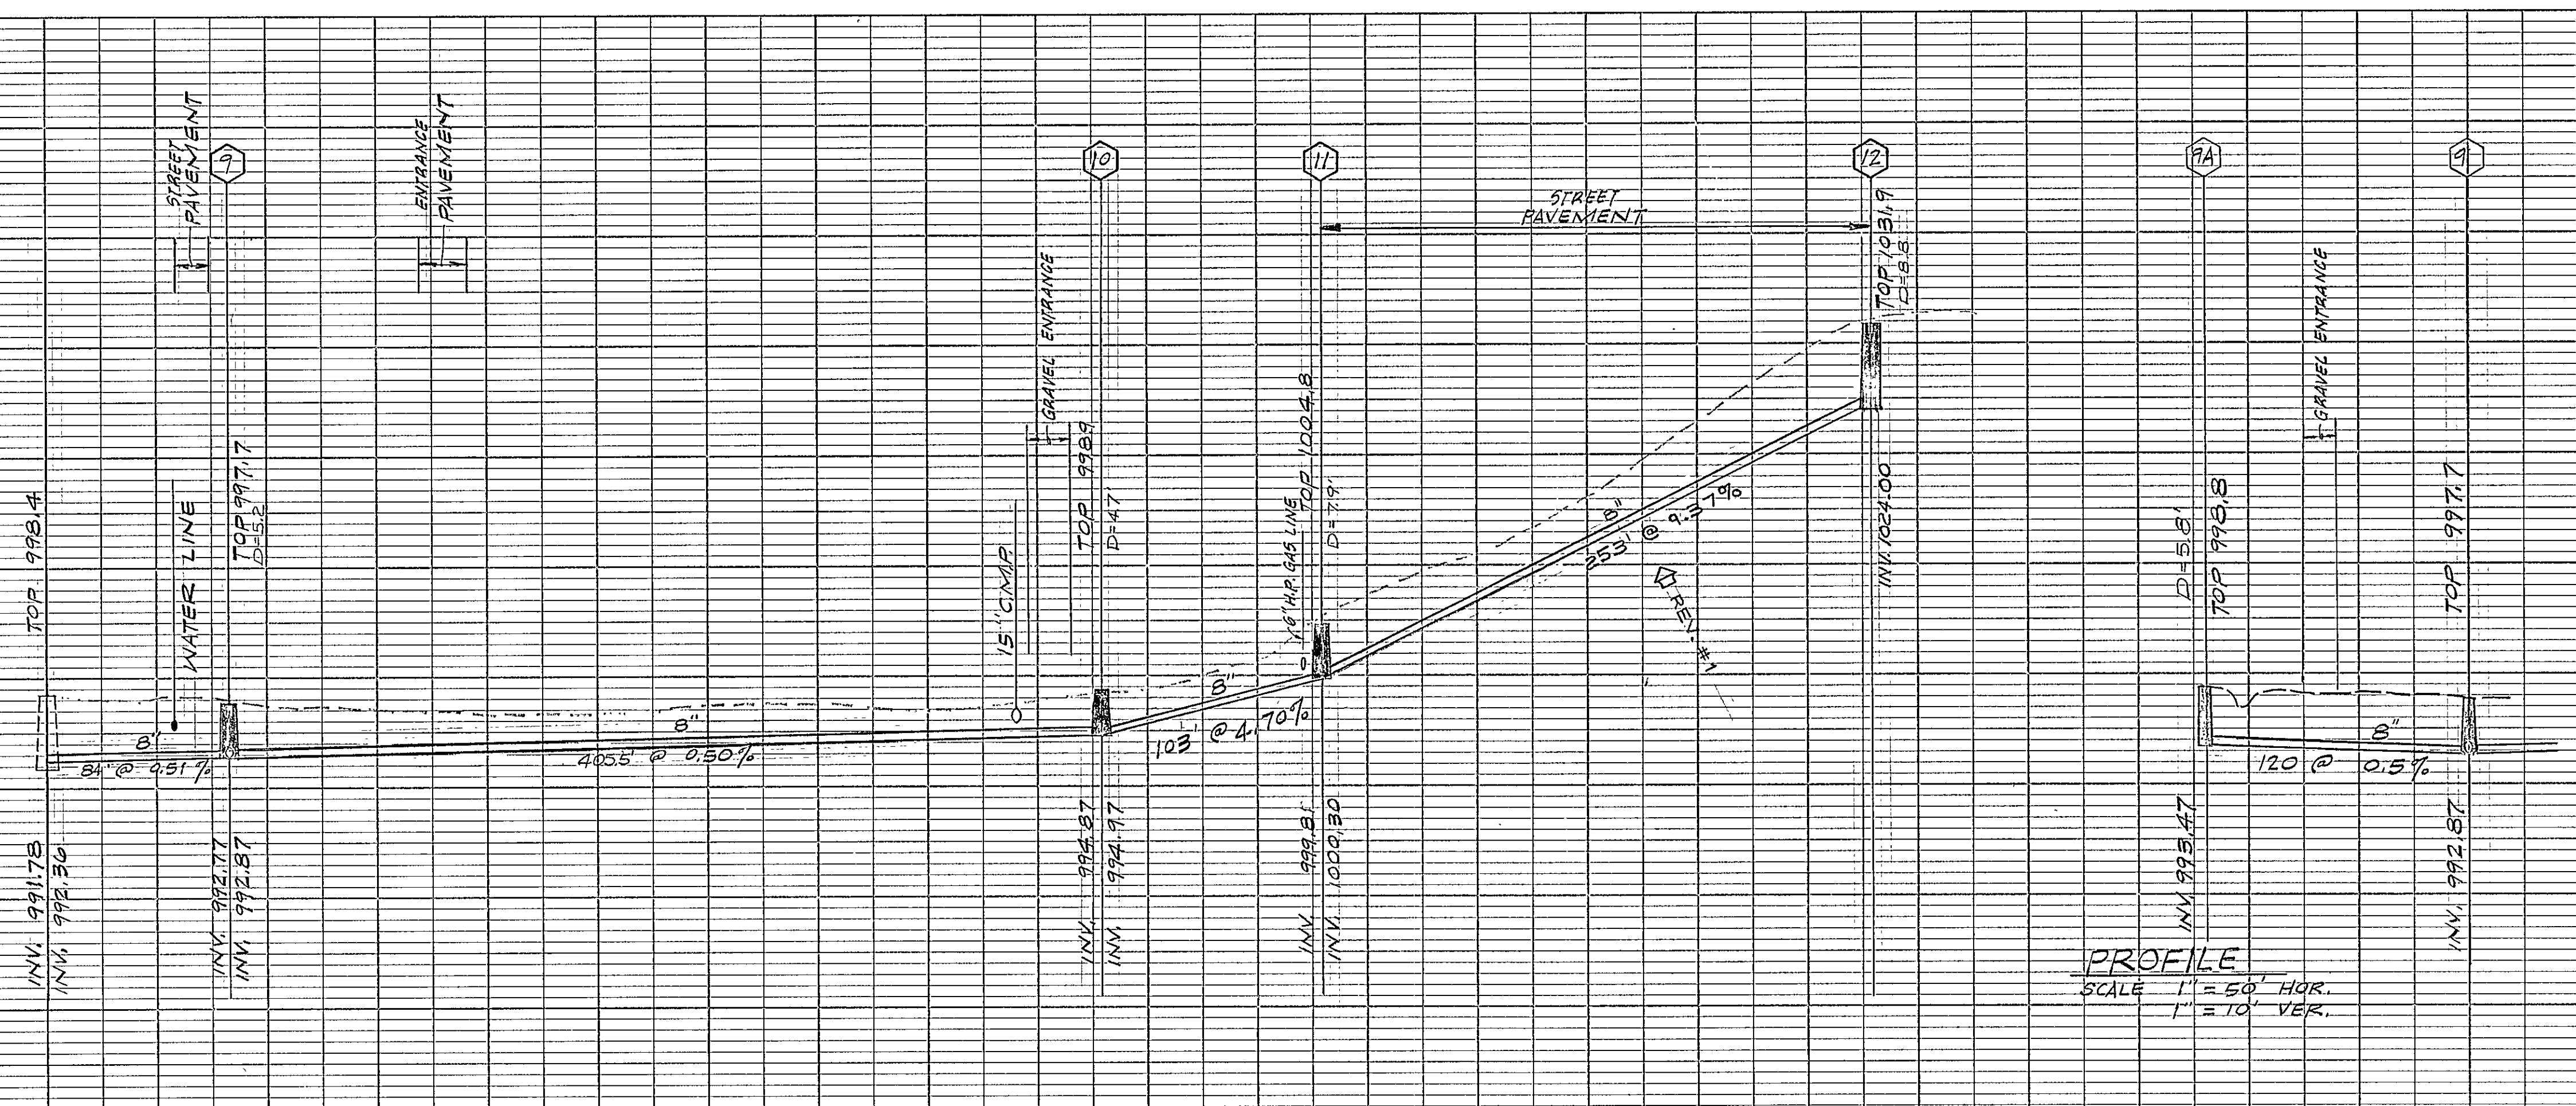

BENCHMARK: P.K. NAIL IN ROOT OF
60" OAK 11' RT. STATION
7+94.62 ELEV. 1023.20.

PLAN & PROFILE
OF
CRAVENS-BARNHART
SEWAGE COLLECTION SYSTEM
PROJECT I
LINE L
CITY OF ROANOKE, VIRGINIA

SCALE: AS NOTED DATE: 28 OCT. 1980

BUFFORD T. LUMSDEN & ASSOCIATES, P.C.	
CERTIFIED LAND SURVEYORS	
ROANOKE, VIRGINIA	
REV. #1	2/2

PLAN No. 5699 SHEET 5 OF 7