


SANITARY SEWER PROFILES


SCALE: 1" = 40' HORIZ.
1" = 10' VERT.

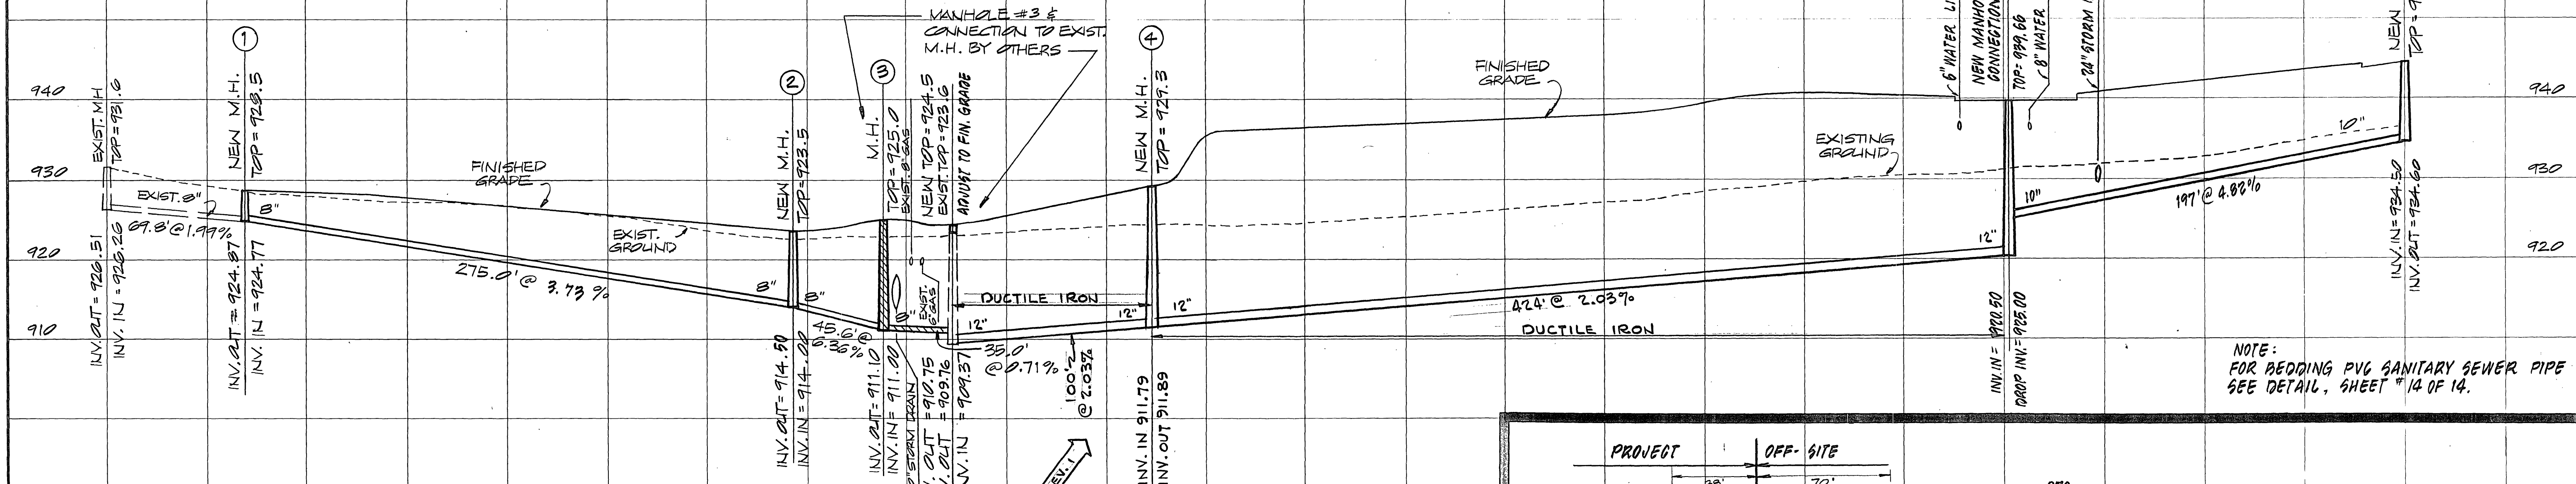

NOTE:
FOR BEDDING PVC SANITARY SEWER PIPE
SEE DETAIL, SHEET "14 OF 14."

STORM DRAIN PROFILES

SCALE: 1" = 40' HORIZ.
1" = 10' VERT.

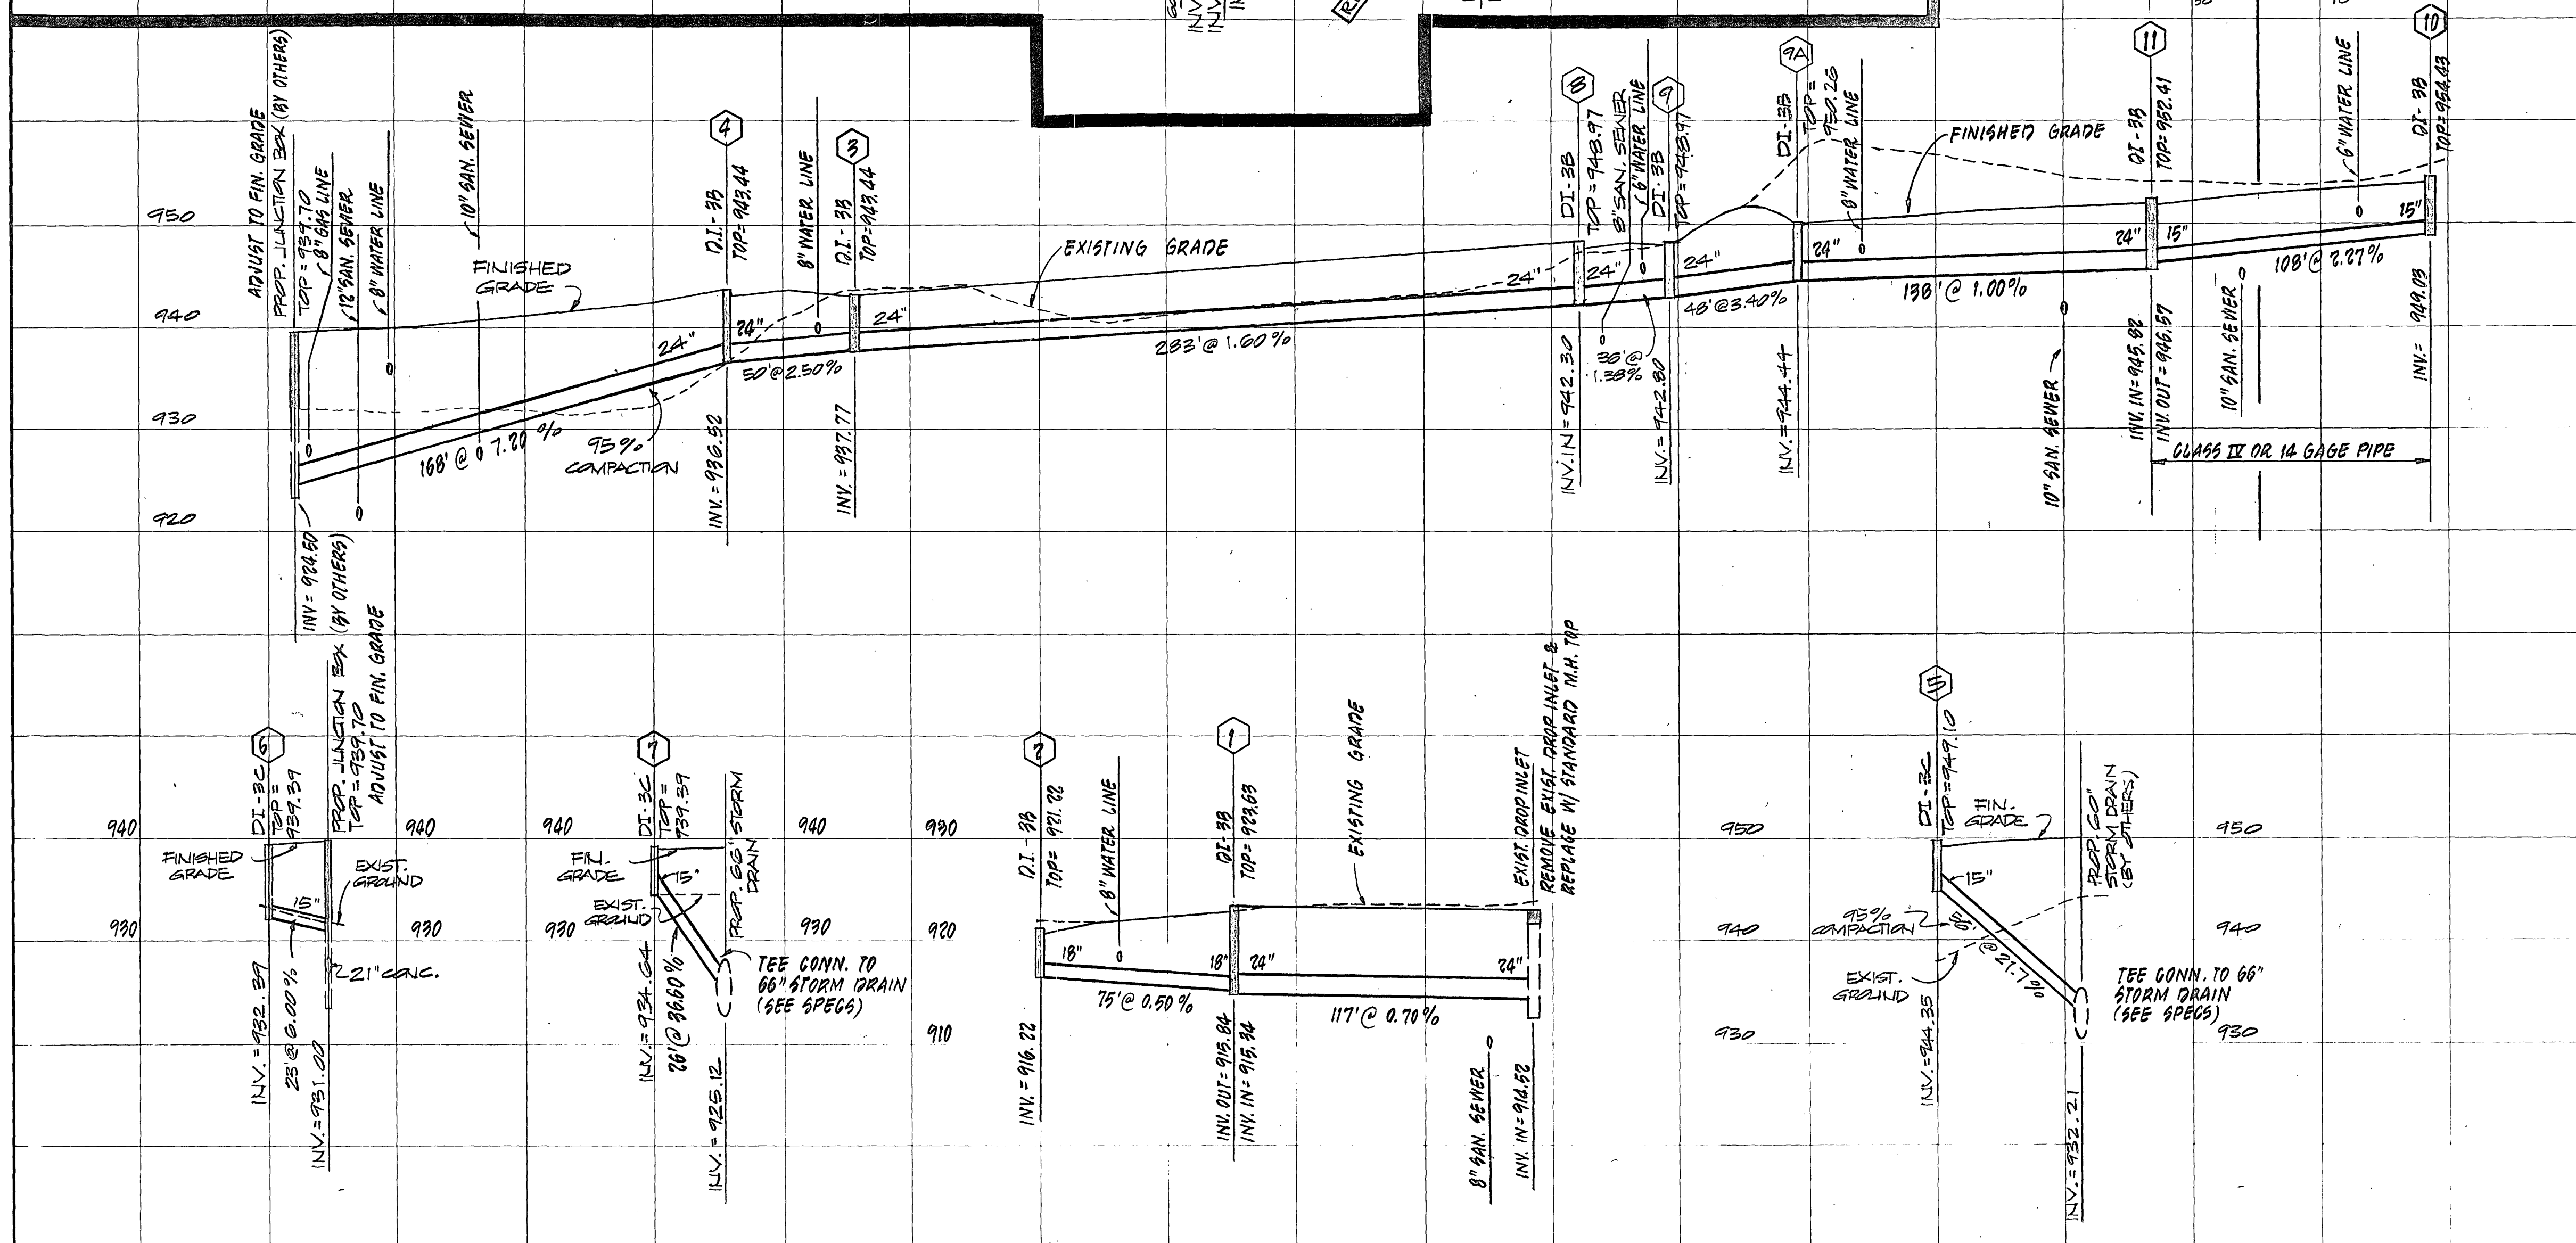

NOTE: UNLESS NOTED OTHERWISE, ALL
STORM DRAIN PIPE SHALL BE CLASS
III CONCRETE OR 16 GAUGE CORRUGATED
STEEL.

7-6-84 REVISED SEWER EXIST. MH TO MH 4 TO MH 5	
REVISION	DATE
DESIGNED B.L.H.	
DRAWN T.S.B.	
CHECKED J.W.B.	
DEANWOOD COMMUNITY DEVELOPMENT PROGRAM (CD-2) SANITARY SEWER AND STORM DRAIN PROFILES	
BUFORD T. LUMSDEN & ASSOCIATES, P.C. ENGINEERS-SURVEYORS ROANOKE, VIRGINIA	
SCALE AS SHOWN	COMM 81-338
DATE 23 MAR. 1984	SHEET 11 OF 14