



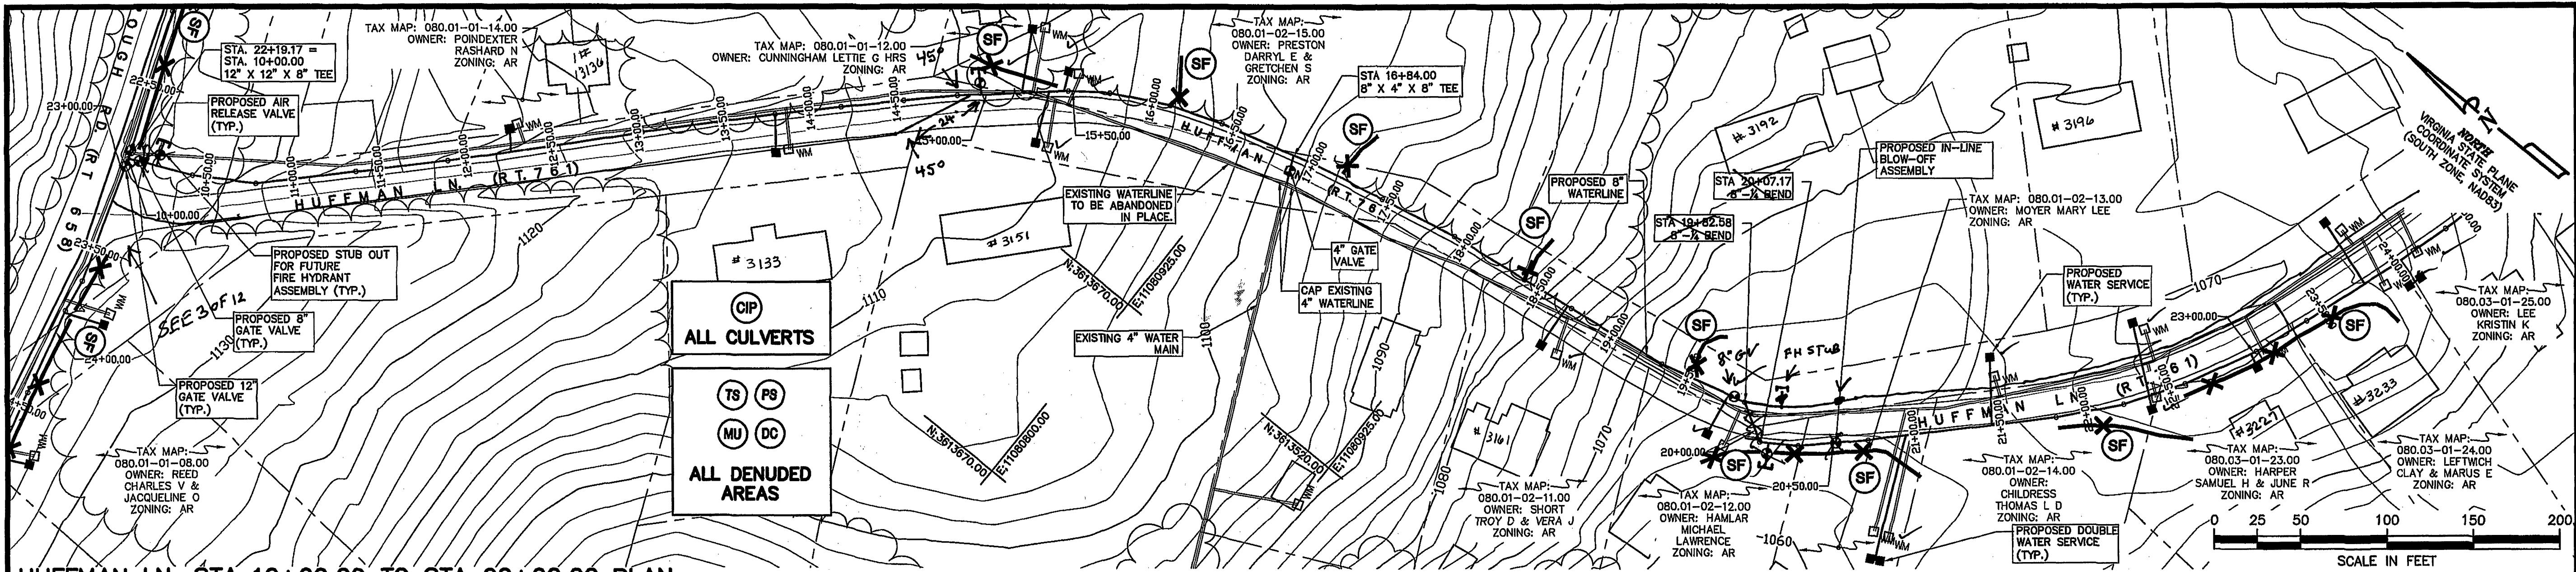

HUFFMAN LN. STA 10+00.00 TO STA 22+00.00 PLAN

SCALE: 1"=50'

1944' OF 8" TOTAL ON HUFFMAN

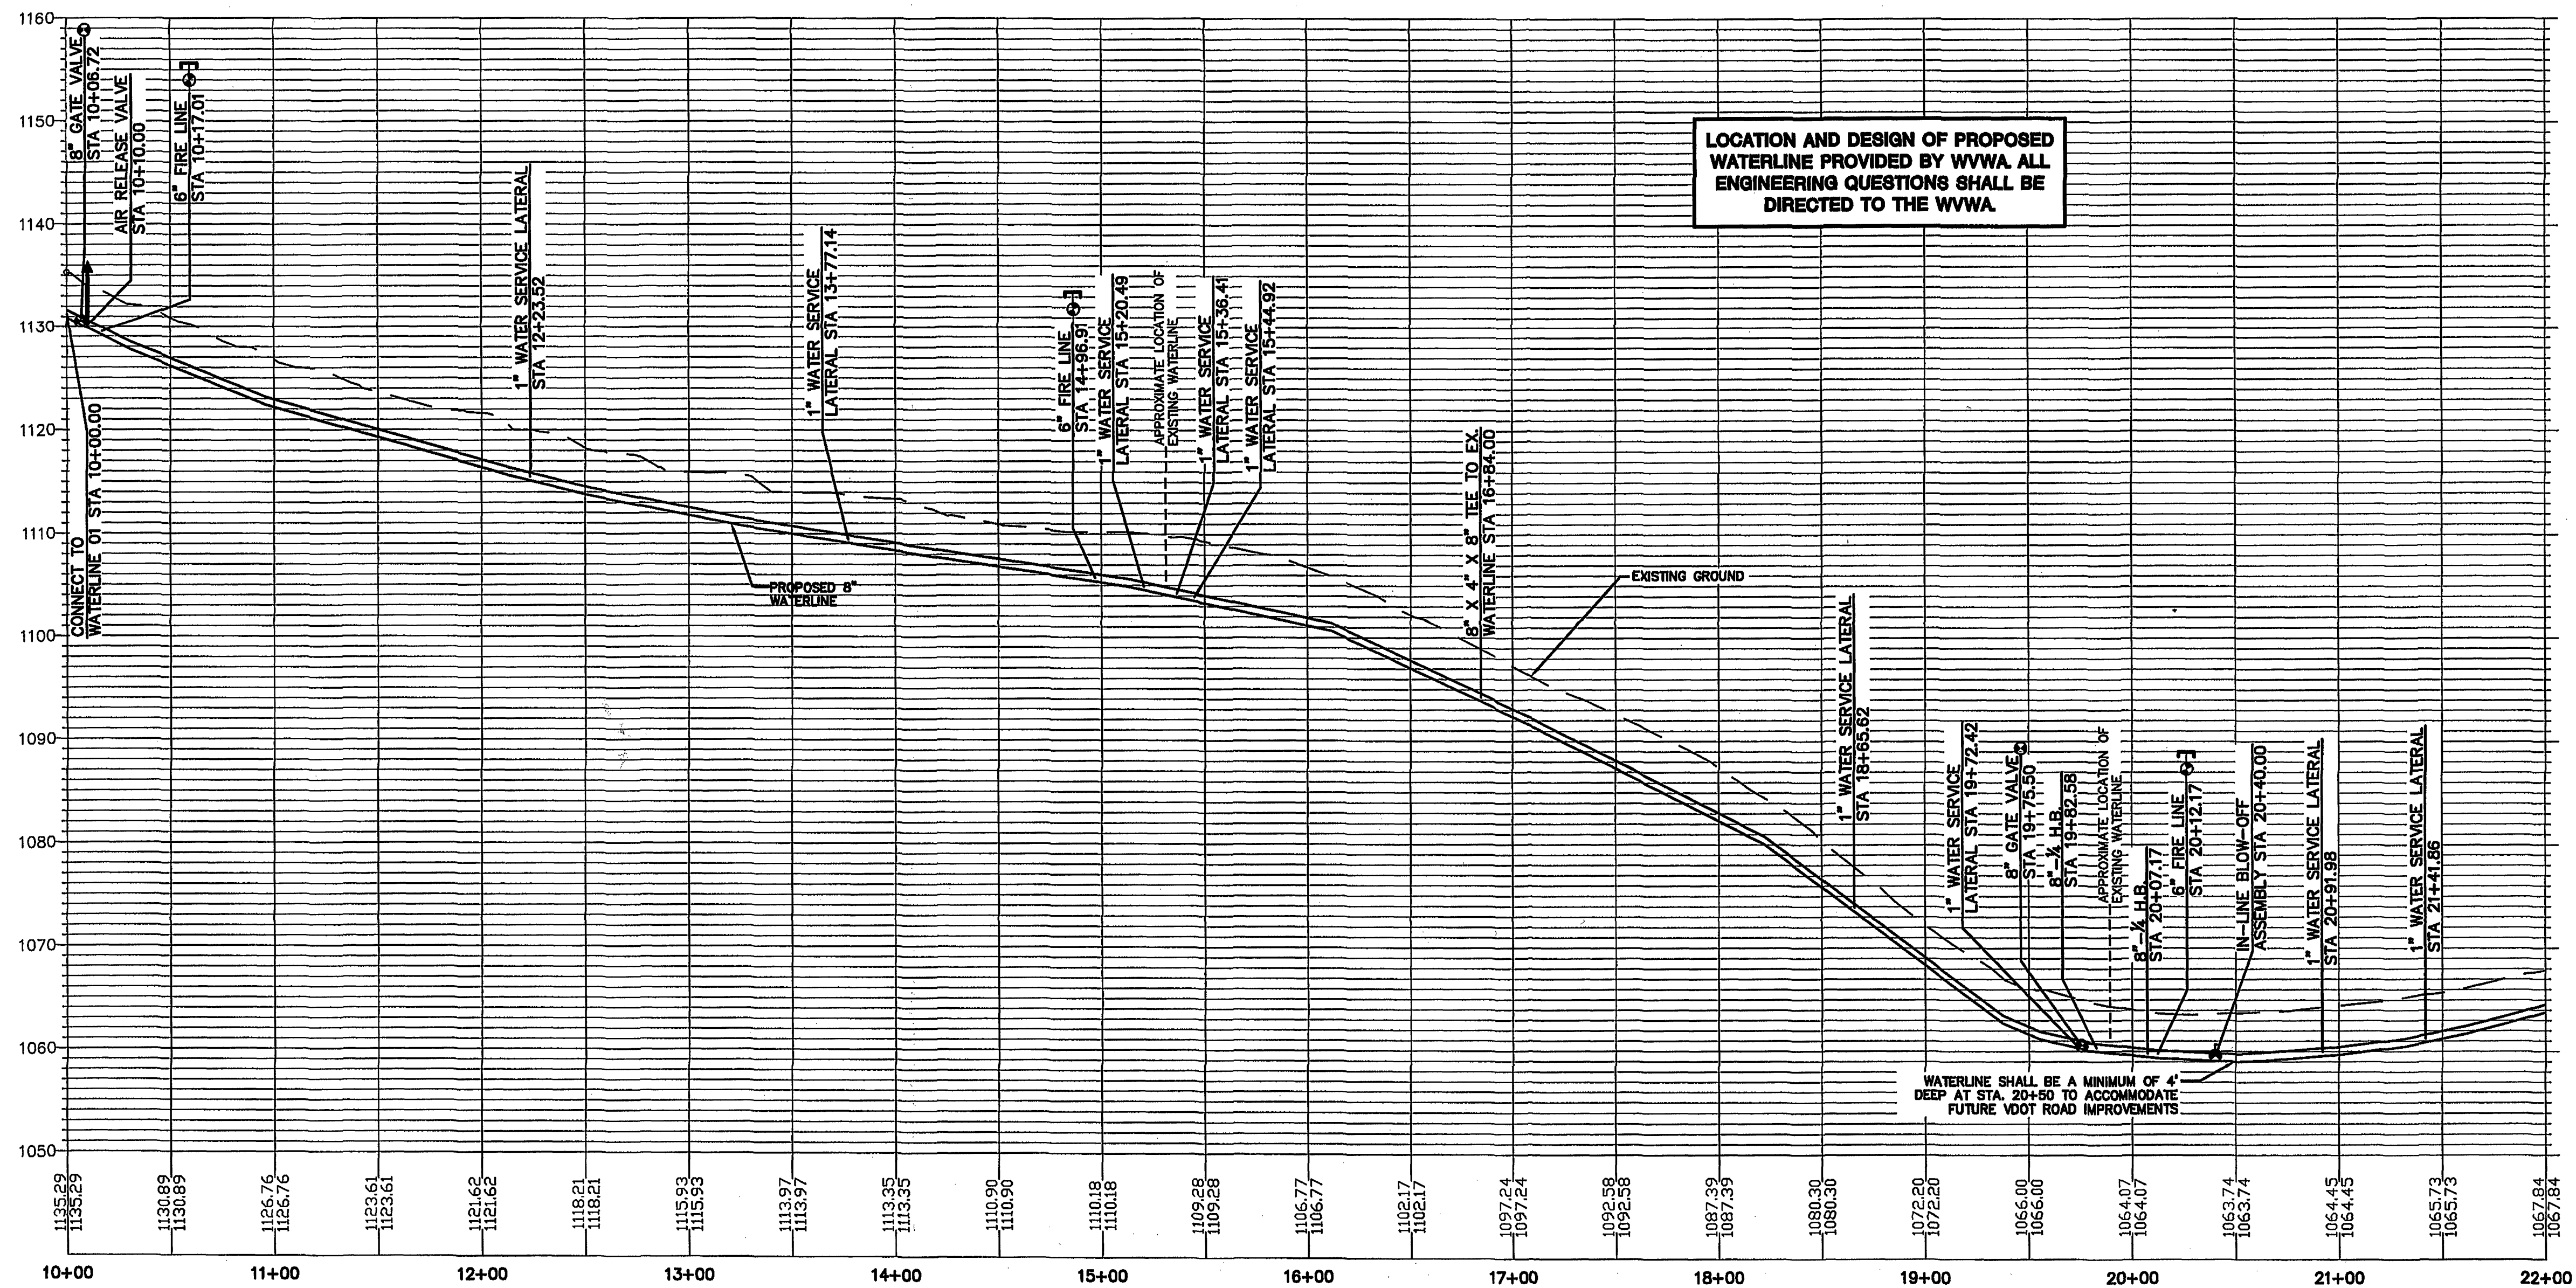

HUFFMAN LN. STA 10+00.00 TO STA 22+00.00 PROFILE

SCALE: 1"=50'H, 1"=10'V