


PROFILE	SURVEYED	BY	DATE
NOTE BOOK	PLOTTED		
	GRADES CHECKED		
	B. M.'S NOTED		
NO. _____	STRUCTURE NOTATIONS CHECKED		

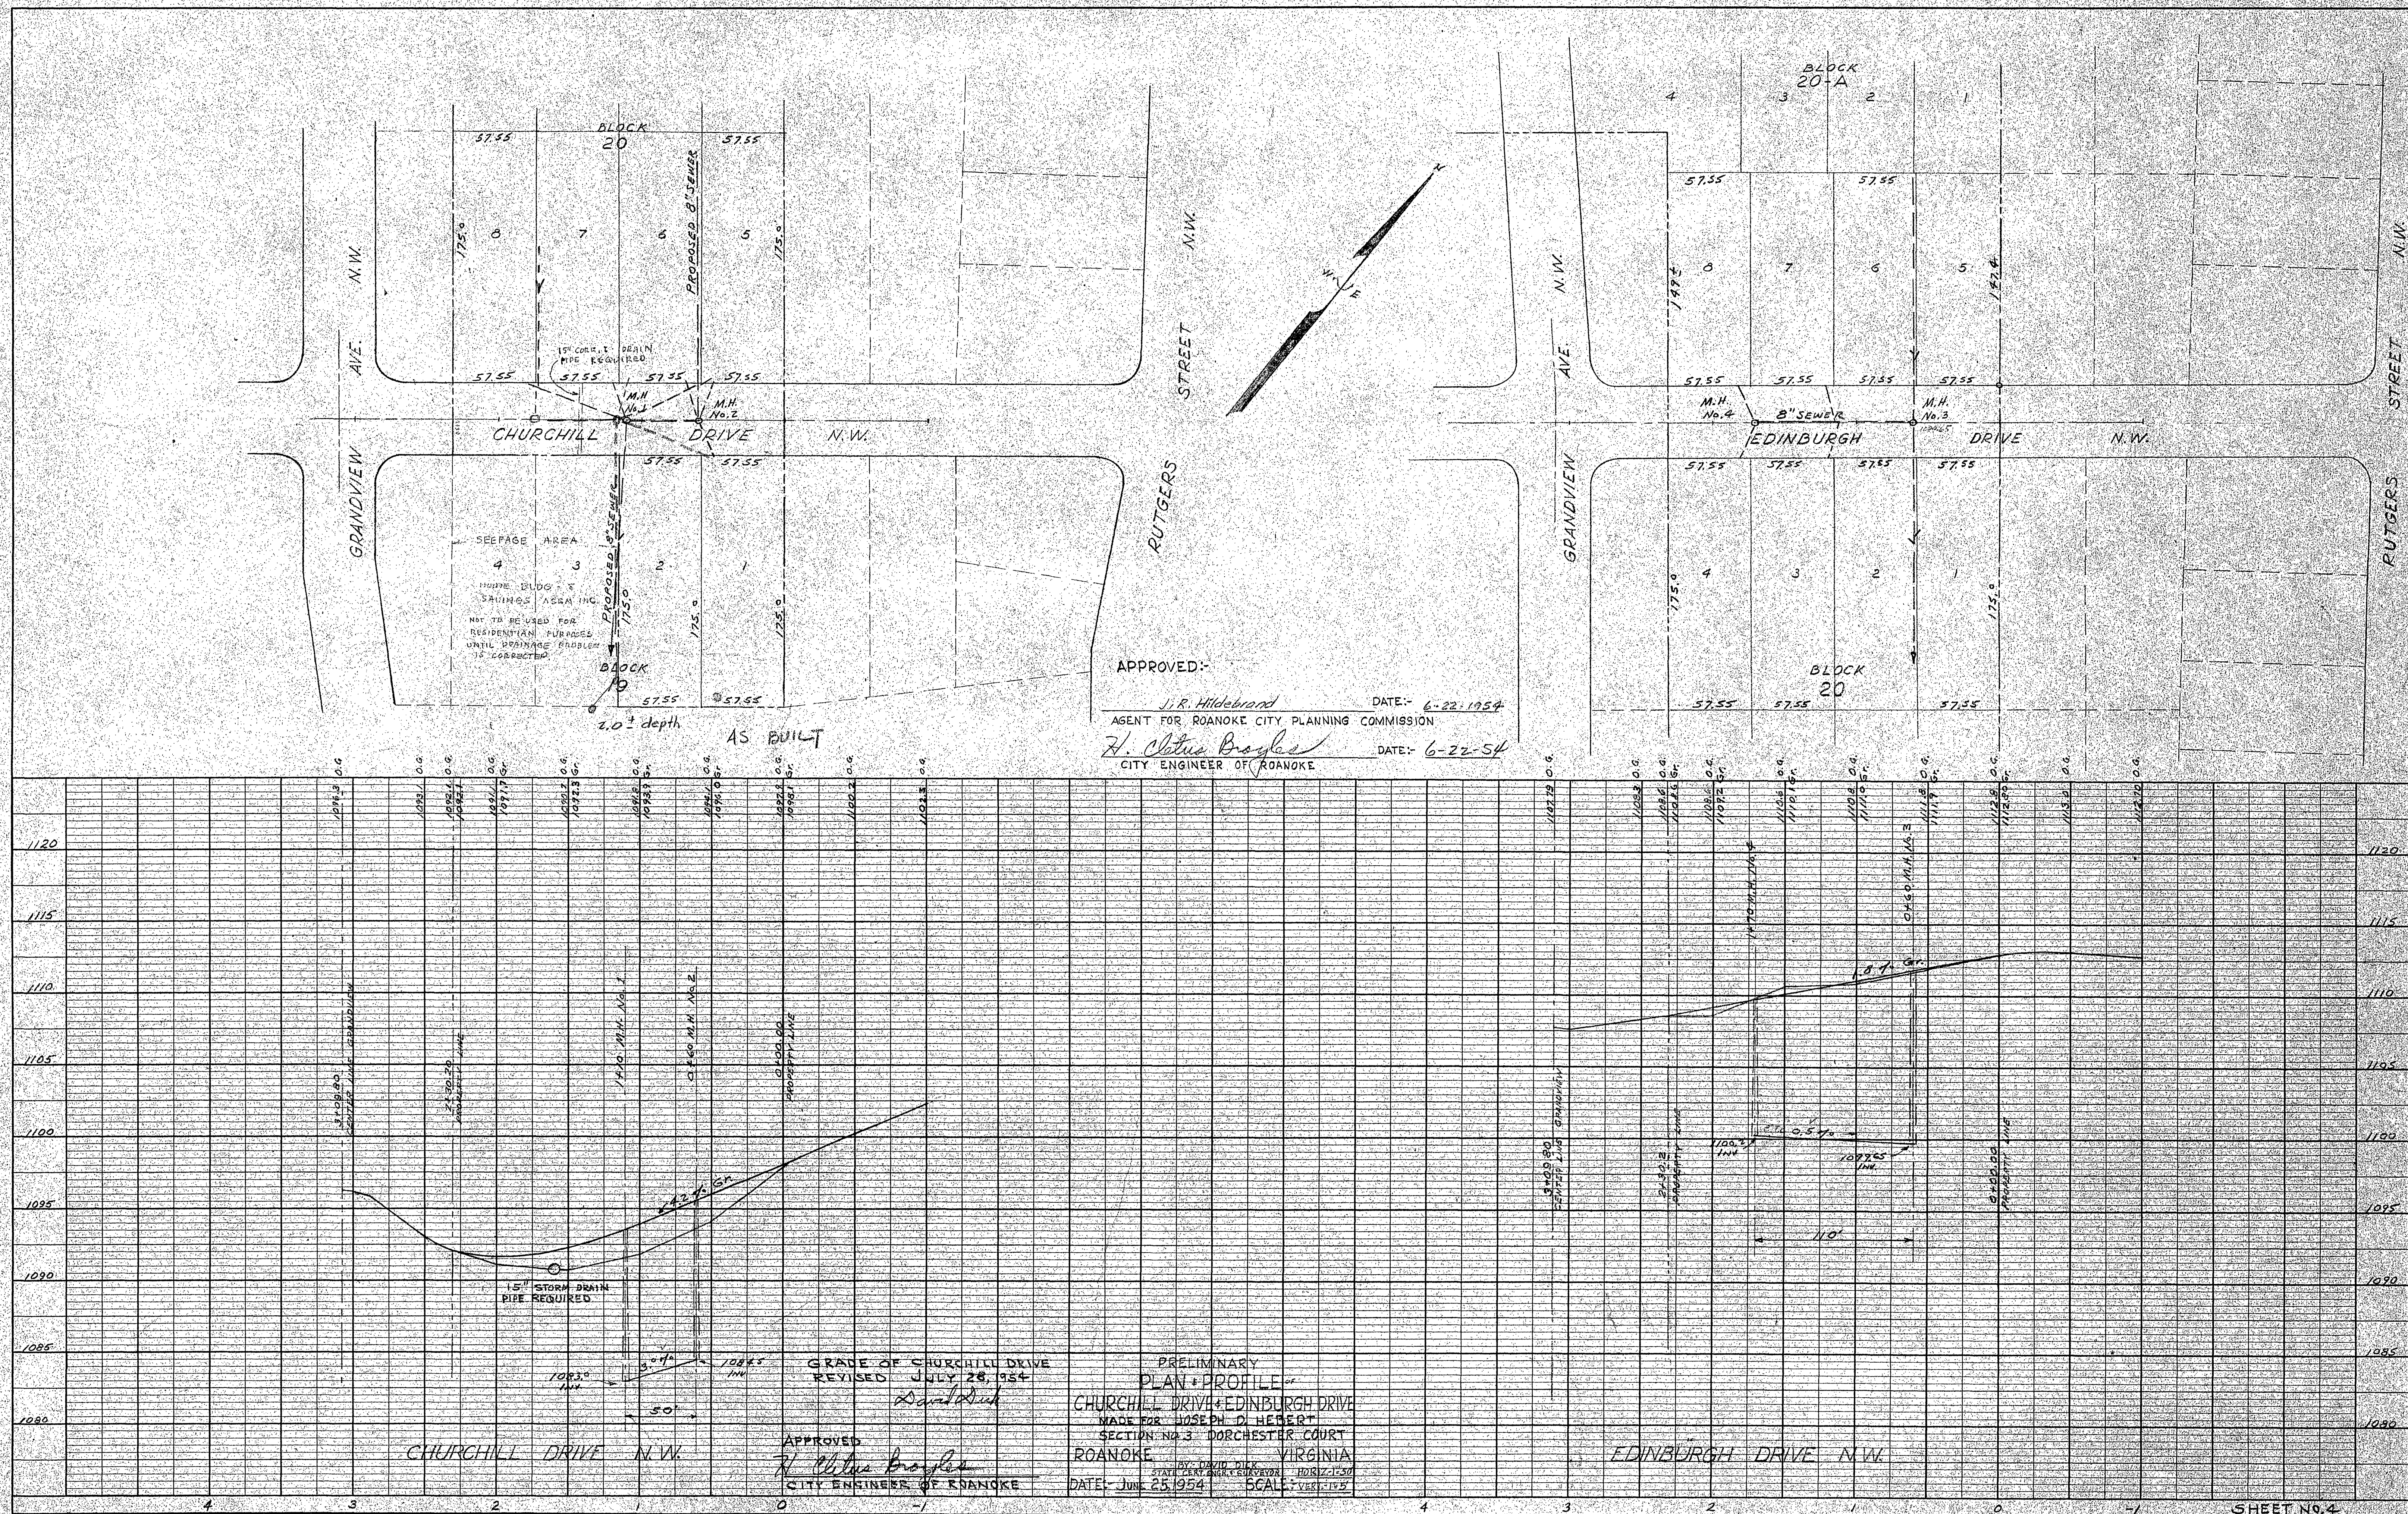

~~VOID~~ Dorchester Court