

7-20-57      DATE

7/20/1953

7/20/55


7/20/55

Sydney      MGR. ROANOKE WATER DEPT.

J. R. Hildbrand      AGENT FOR PLANNING COMM.

F. Claus / Brooklyn      CITY ENGINEER OF ROANOKE

W. Hoffman / Wash D.C.      DIRECTOR OF PUBLIC WORKS

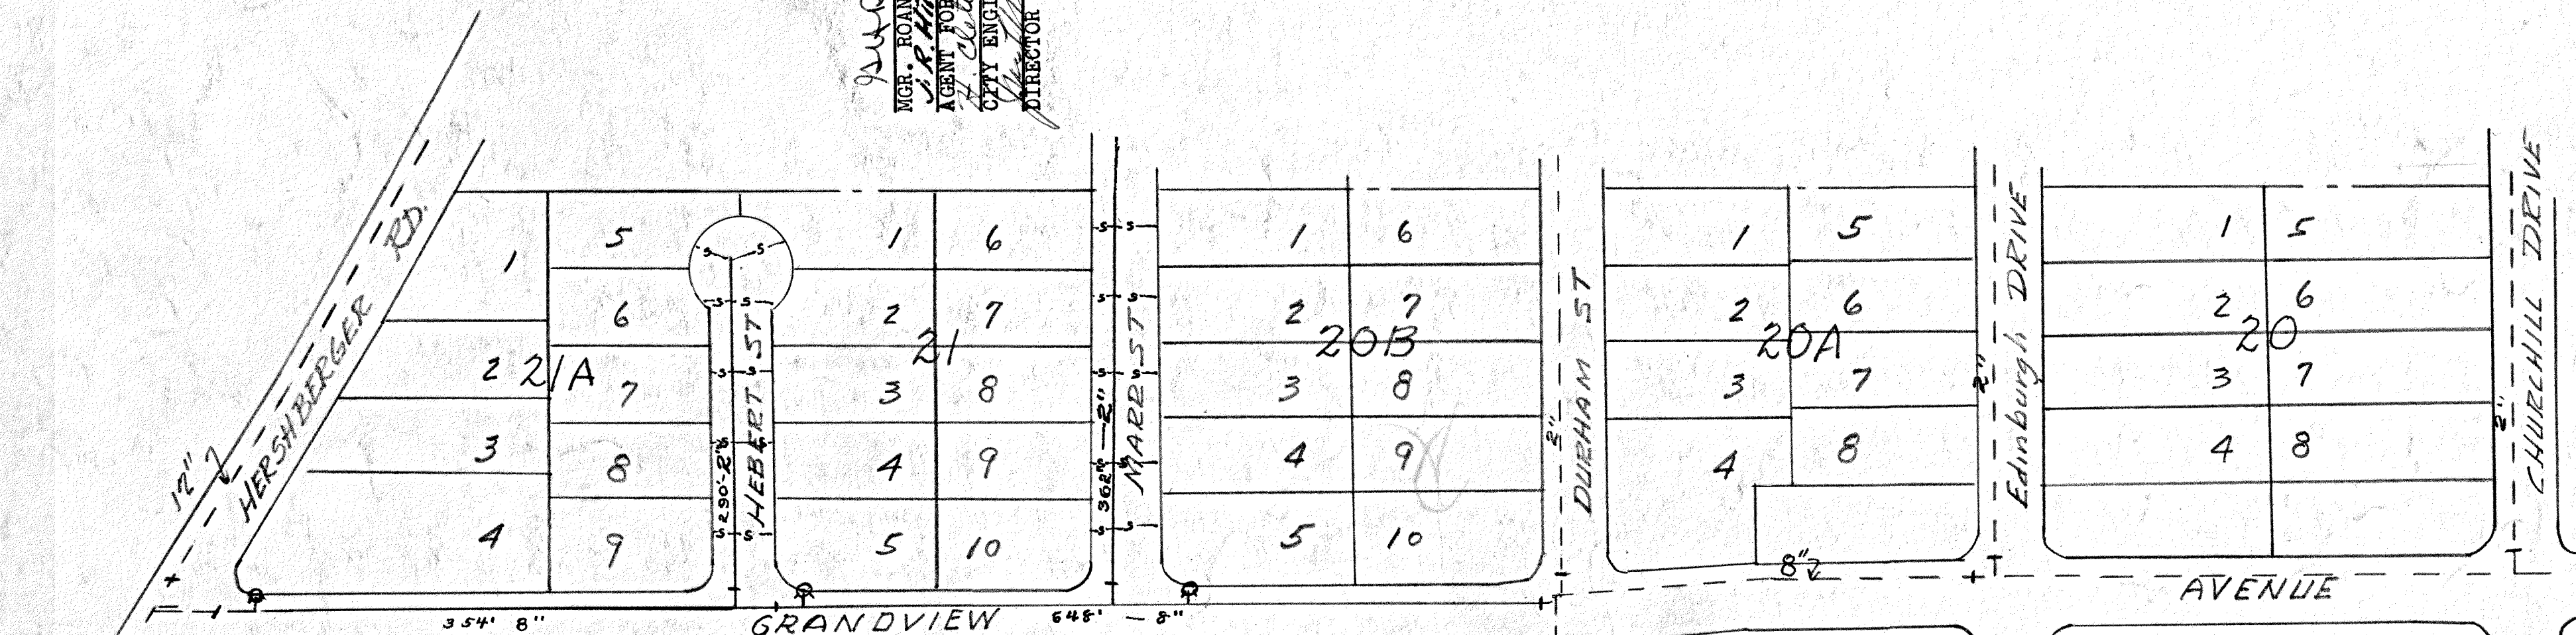

On Dist. MAP.  
Completed 10-21-55

WATER DEPT.  
CITY OF ROANOKE  
MAIN EXTENTION  
DORCHESTER CT. MAP 3  
scale 1"=100'  
GHE 7-19-55