


DATE STARTED	8/12/1998			
DATE COMP.	11/18/1998			
FEET MAIN	SIZE	VALVE	VAULT	BOX
2,525	8	2	✓	#2
510	6	2	✓	#2
	6	1	✓	#1
F.H. COMP.	0			
F.H. STUB ONLY	0			
SERV. INS. BY:				
MAIN INS. BY:	Chuck Clark			
10' W. SERV. INS.				
UTILITY OR CO.	City			
DEPT. INSP.				

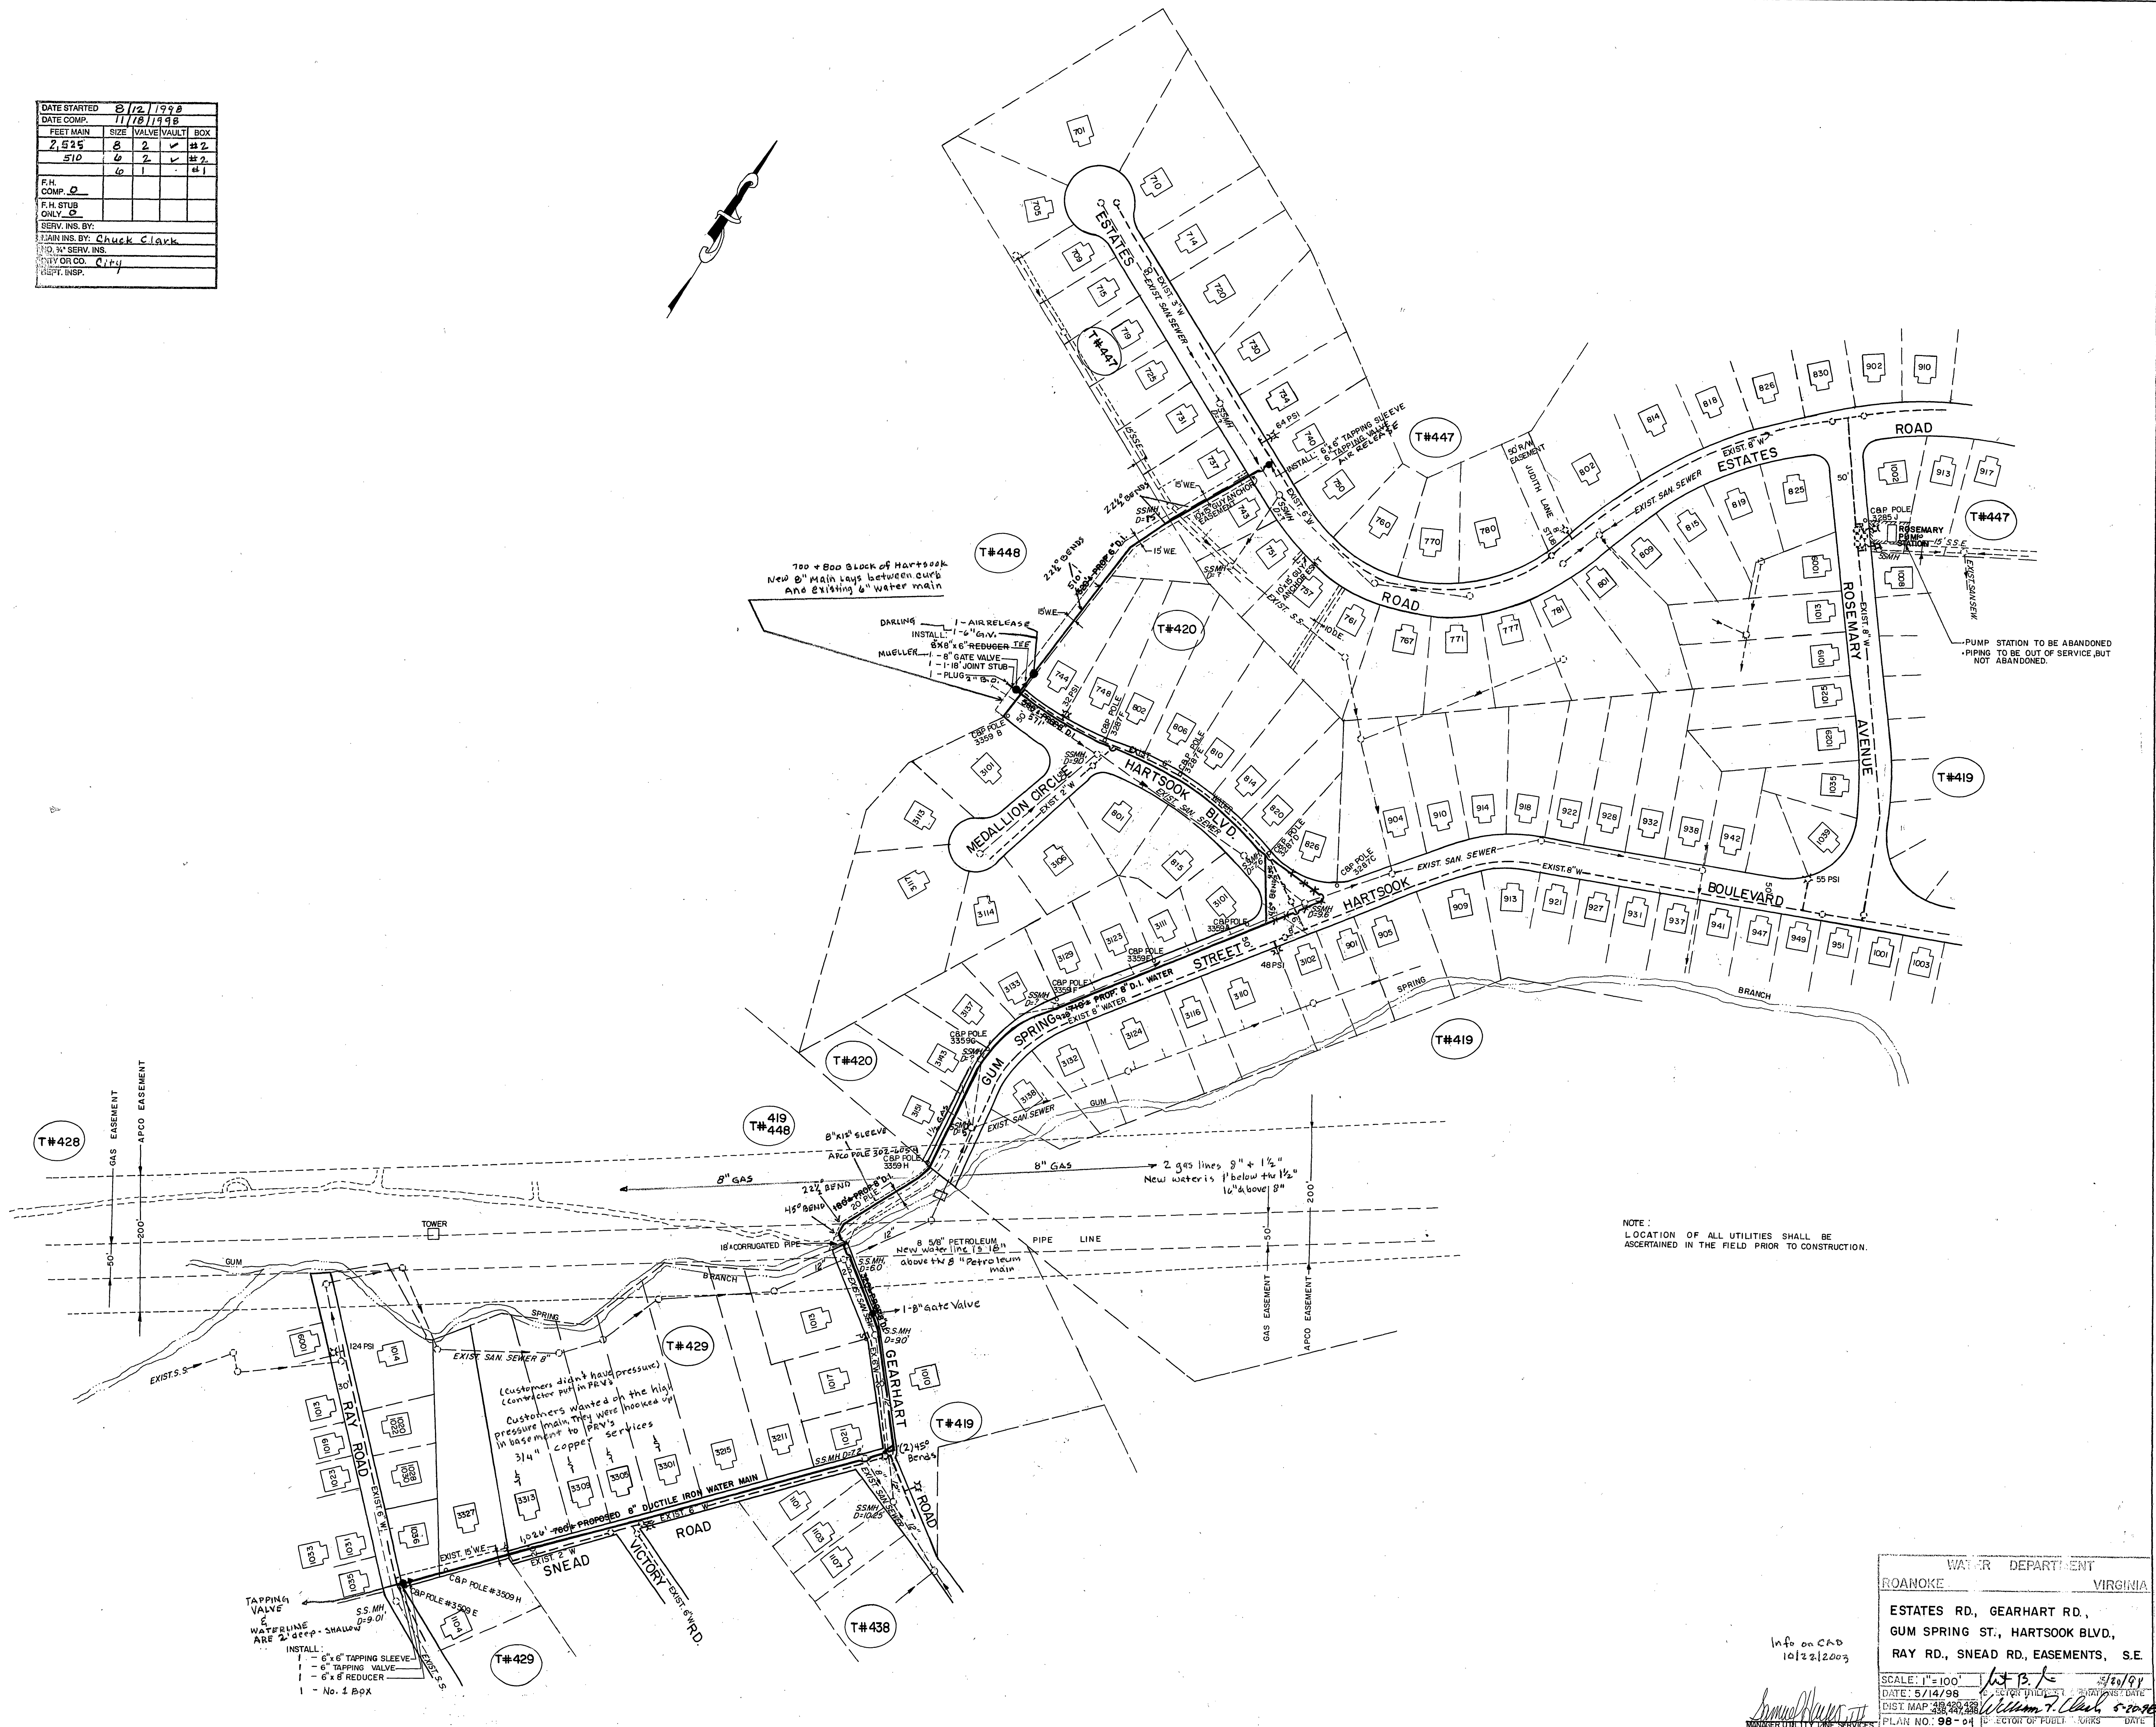

WATER DEPARTMENT	
ROANOKE	VIRGINIA
ESTATES RD, GEARHART RD, GUM SPRING ST, HARTSOOK BLVD, RAY RD, SNEAD RD, EASEMENTS, S.E.	
SCALE: 1"=100'	DATE: 5/14/98
DATE: 5/14/98	DATE: 5/20/98
PLANNED BY: William T. Clark	DATE: 5/20/98
PLANNED BY: William T. Clark	DATE: 5/20/98