



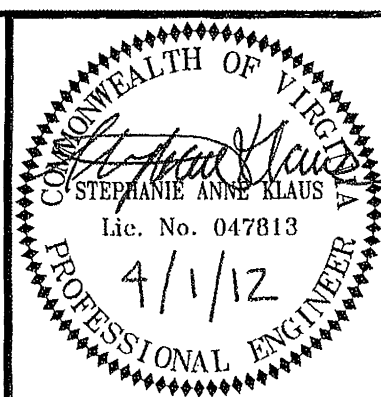


Draper Aden Associates
Engineering • Surveying • Environmental Services
2206 South Main Street
Blacksburg, VA 24060
Main: (540) 552-0444 Fax: 540-552-0291

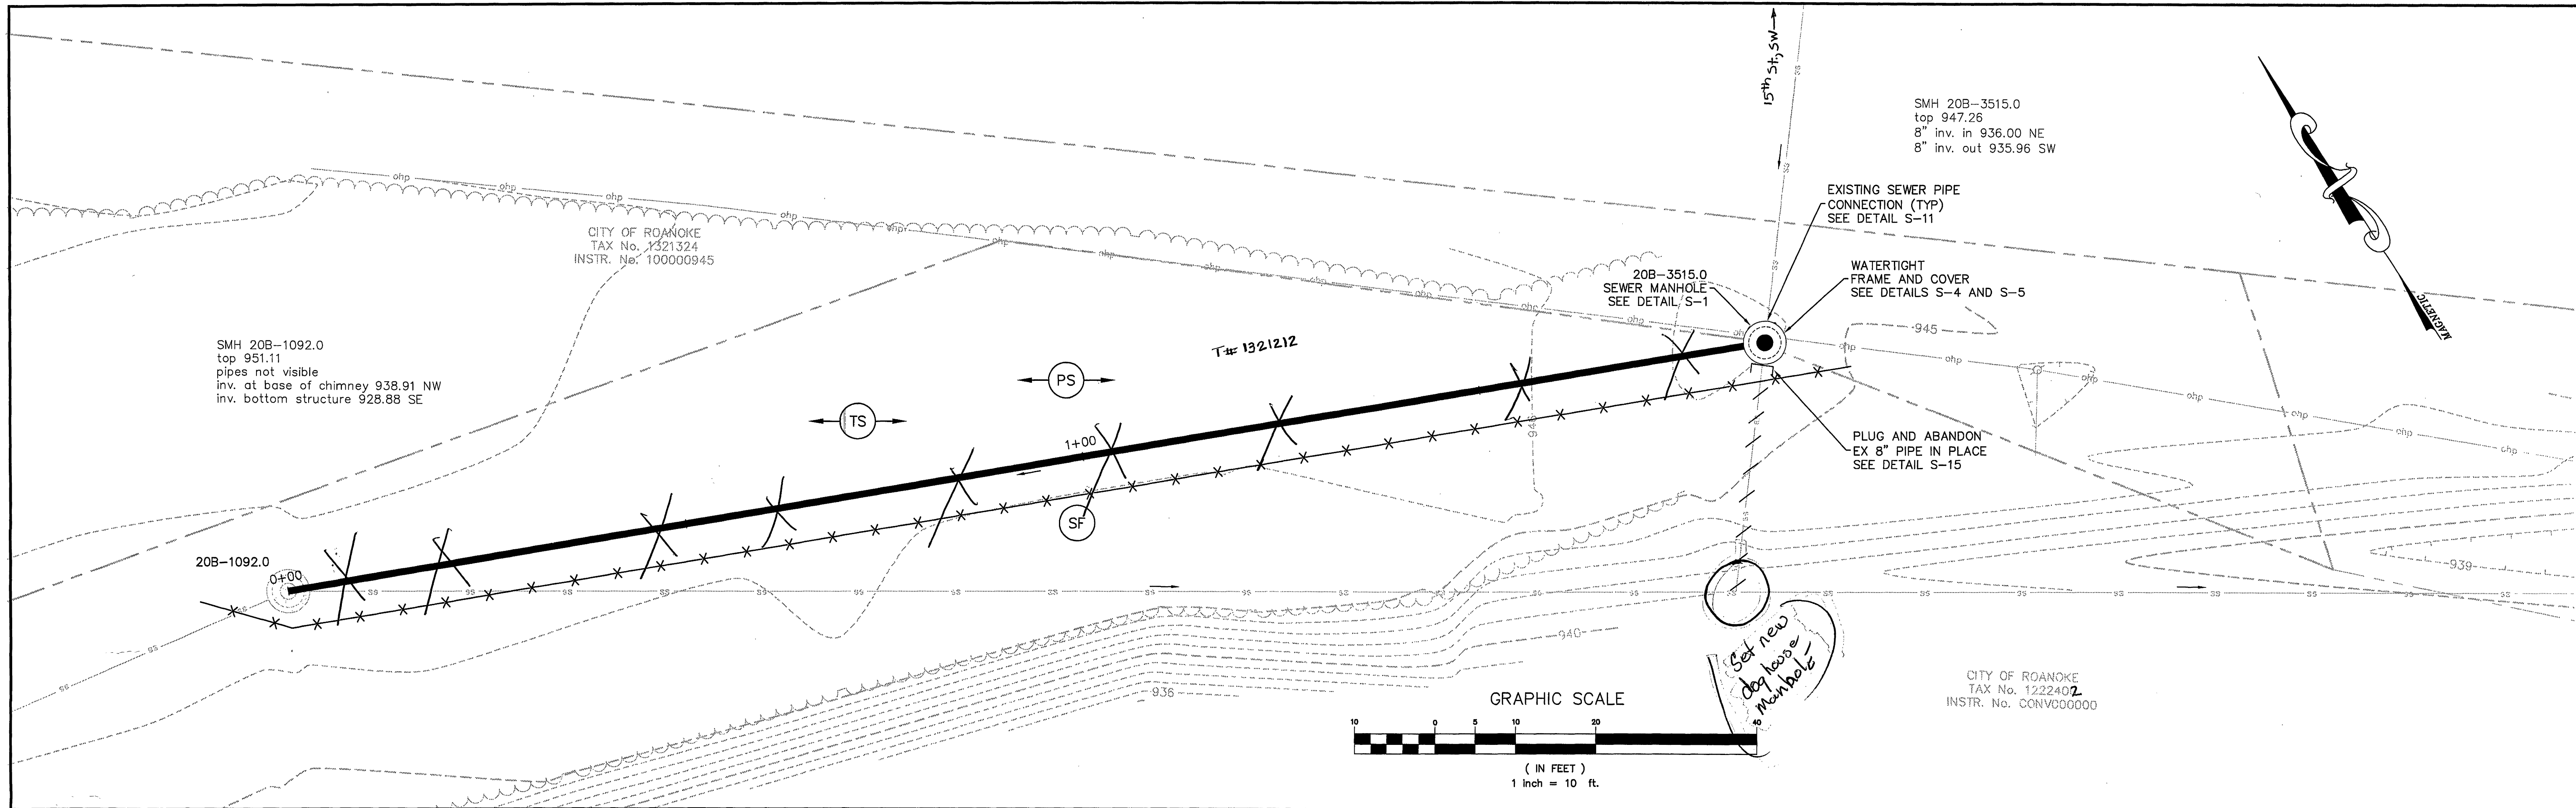

NOTE: CONTRACTOR SHALL MAINTAIN CONTINUOUS SEWER FLOW, 5 GPM MINIMUM. FLOW PROVIDED IS ESTIMATED. CONTRACTOR IS RESPONSIBLE FOR ASSURING THAT ALL FLOW IS HANDLED APPROPRIATELY.

15TH STREET INTERCEPTOR CONNECTION
WESTERN VIRGINIA WATER AUTHORITY
FY2011 VCWRLF COLLECTION SYSTEM PROJECTS
ROANOKE, VIRGINIA

REVISIONS	
DESIGNED BY:	SAK
DRAWN BY:	LGB
CHECKED BY:	LMR
SCALE:	1" = 10'
DATE:	APRIL 1, 2012
PROJECT NUMBER:	B11132B-02
C-5	

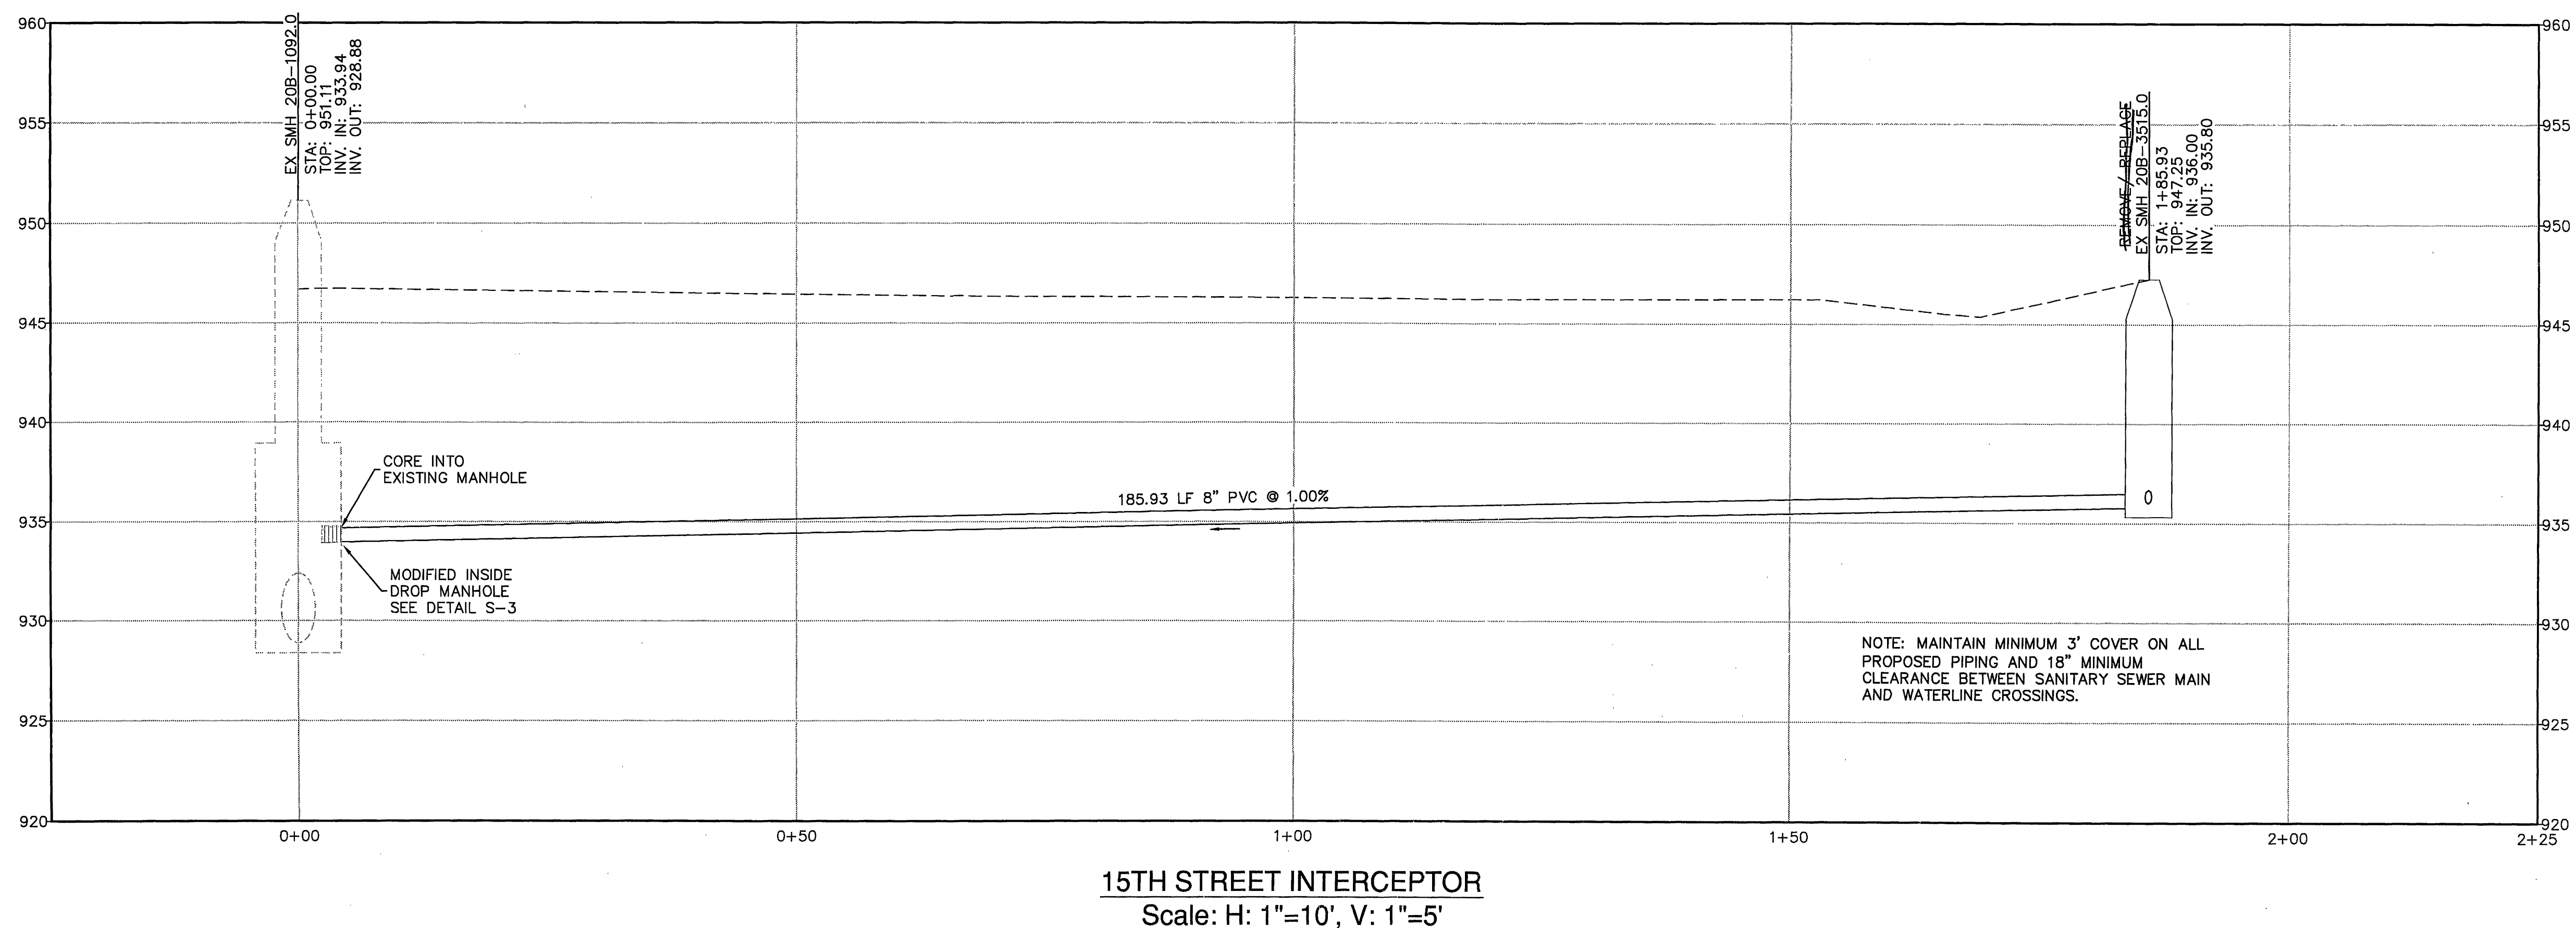

P:\B11132B\B11132B-02\DWG\B11132B-02.dwg Plot Date: 04/01/2012 10:46:26 AM